



- 01 . New Cavity Wall with facing bricks to match existing.
- 02 . New crittall panel with a single door .
Material : Aluminium.D/G.
Sizes : 1350(w)x2450-3000(h) mm
Colour : Dark Grey.
- 03 . Existing external patio level to be lowered to set the new kitchen level at the same level of the existing living area.
- 04 . New crittall panel.
Material : Aluminium.D/G.
Sizes : 3700(w)x3000(h)mm.
Colour : Dark Grey.
- 05 . New crittall panel with a double door .
Material : Aluminium.D/G.
Sizes : 2500(w)x2300-3000(h)mm.
Colour : Dark Grey.
- 06 . New metal cladding to match windows .

RS Architects 31 Kenner Drive Barnet EN5 2NW www.rsarchitects.co.uk info@rsarchitects.co.uk 020 8449 5441	PROJECT 35 Countess Road, NW5 2XH	
	TITLE Proposed Ground Floor Plan	
	DATE February 2018	DRAWN ASR
	SCALE 1:50 @ A3	CHECK
	STATUS Planning	
	DWG NO. LMC R 1653	REV B

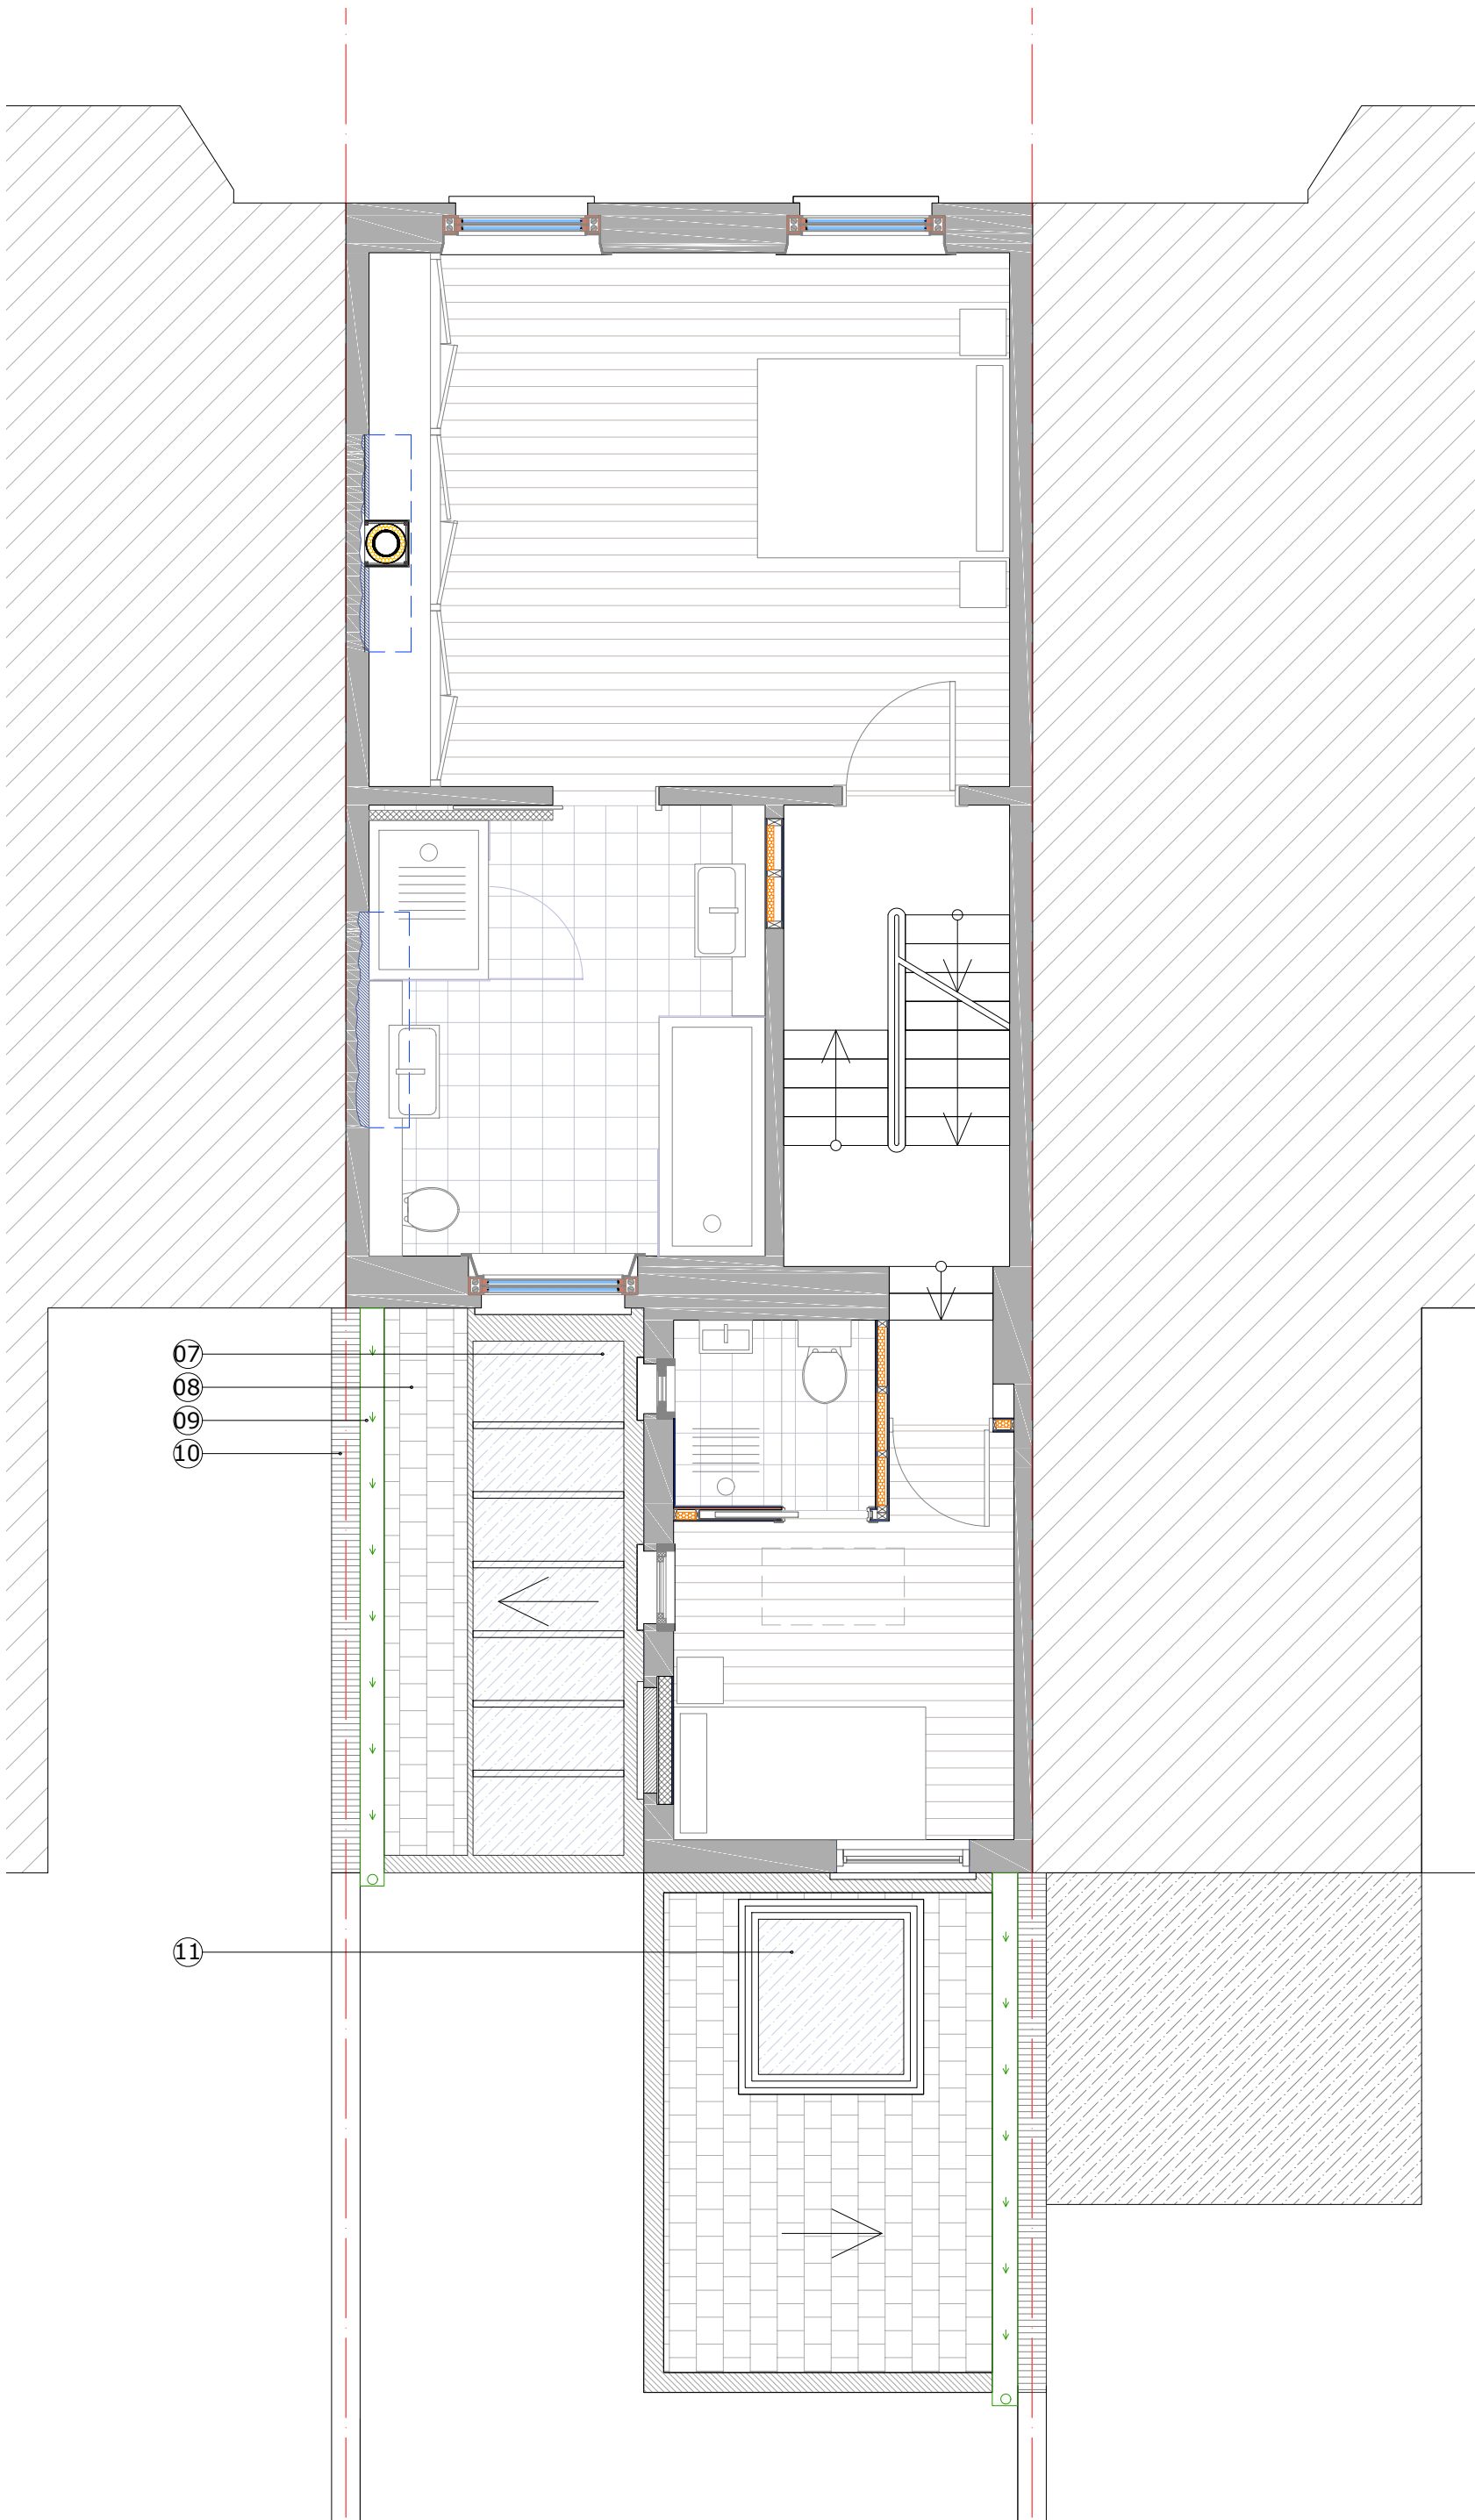

- 07 . New glass roof.
Sizes : 4250(w) x 2250(h) mm.
- 08 . New pitched roof with dark grey slates to match existing.
- 09 . New aluminum box parapet gutter.
- 10 . The existing parapet wall is to be raised by 275 mm to create a new parapet wall to support the new glass roof.
- 11 . New conservation roof window.
Sizes : 1140(w)x1400(h) mm

RS Architects 31 Kenner Drive, Barnet www.rsarchitects.co.uk info@rsarchitects.co.uk 020 8449 5441	PROJECT	35 Countess Road, NW5 2XH	
	TITLE	Proposed First Floor Plan	
DATE	February 2018	DRAWN	ASR
SCALE	1:50 @ A3	CHECK	
STATUS	Planning		
DWG NO.	LMCR 1654	REV	B

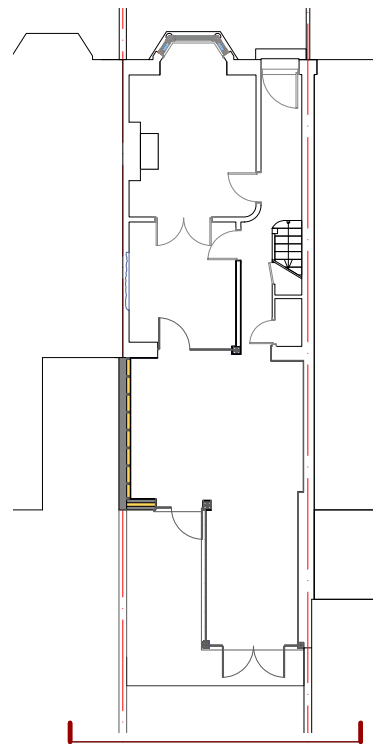


- 01 . New Cavity Wall with facing bricks to match existing.
- 02 . New crittall panel with a single door .
Material : Aluminium.D/G.
Sizes : 1350(w)x2450-3000(h) mm
Colour : Dark Grey.
- 05 . New crittall panel with a double door .
Material : Aluminium.D/G.
Sizes : 2500(w)x2300-3000(h)mm.
Colour : Dark Grey.
- 06 . New metal cladding to match windows .


Existing external
Level no.33



RS Architects 31 Kenner Drive Barnet EN5 2NW www.rsarchitects.co.uk info@rsarchitects.co.uk 020 8449 5441	PROJECT	35 Countess Road, NW5 2XH		
	TITLE	Proposed Rear Elevation		
	DATE	February 2018	DRAWN	ASR
	SCALE	1:50 @ A3	CHECK	
	STATUS	Planning		
	DWG NO.	LMCR 2602	REV	B

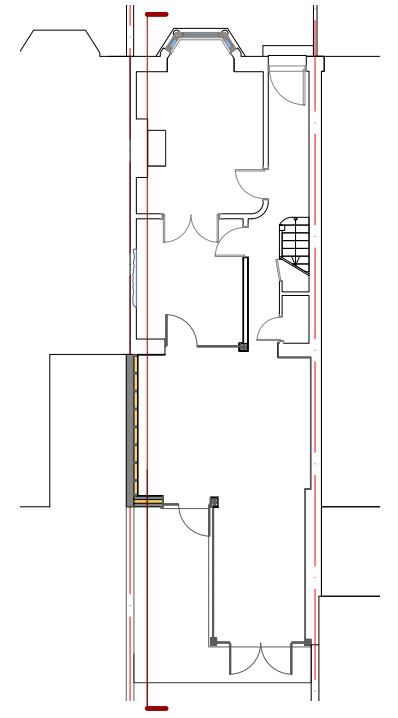

- 02 . New crittall panel with a single door .
Material : Aluminium.D/G.
Sizes : 1350(w)x2450-3000(h) mm
Colour : Dark Grey.
- 04 . New crittall panel .
Material : Aluminium.D/G.
Sizes : 3700(w)x3000(h)mm.
Colour : Dark Grey.
- 05 . New crittall panel with a double door .
Material : Aluminium.D/G.
Sizes : 2500(w)x2300-3000(h)mm.
Colour : Dark Grey.
- 06 . New metal cladding to match windows .
- 07 . New glass roof .
Sizes : 4250(w) x 2250(h) mm.

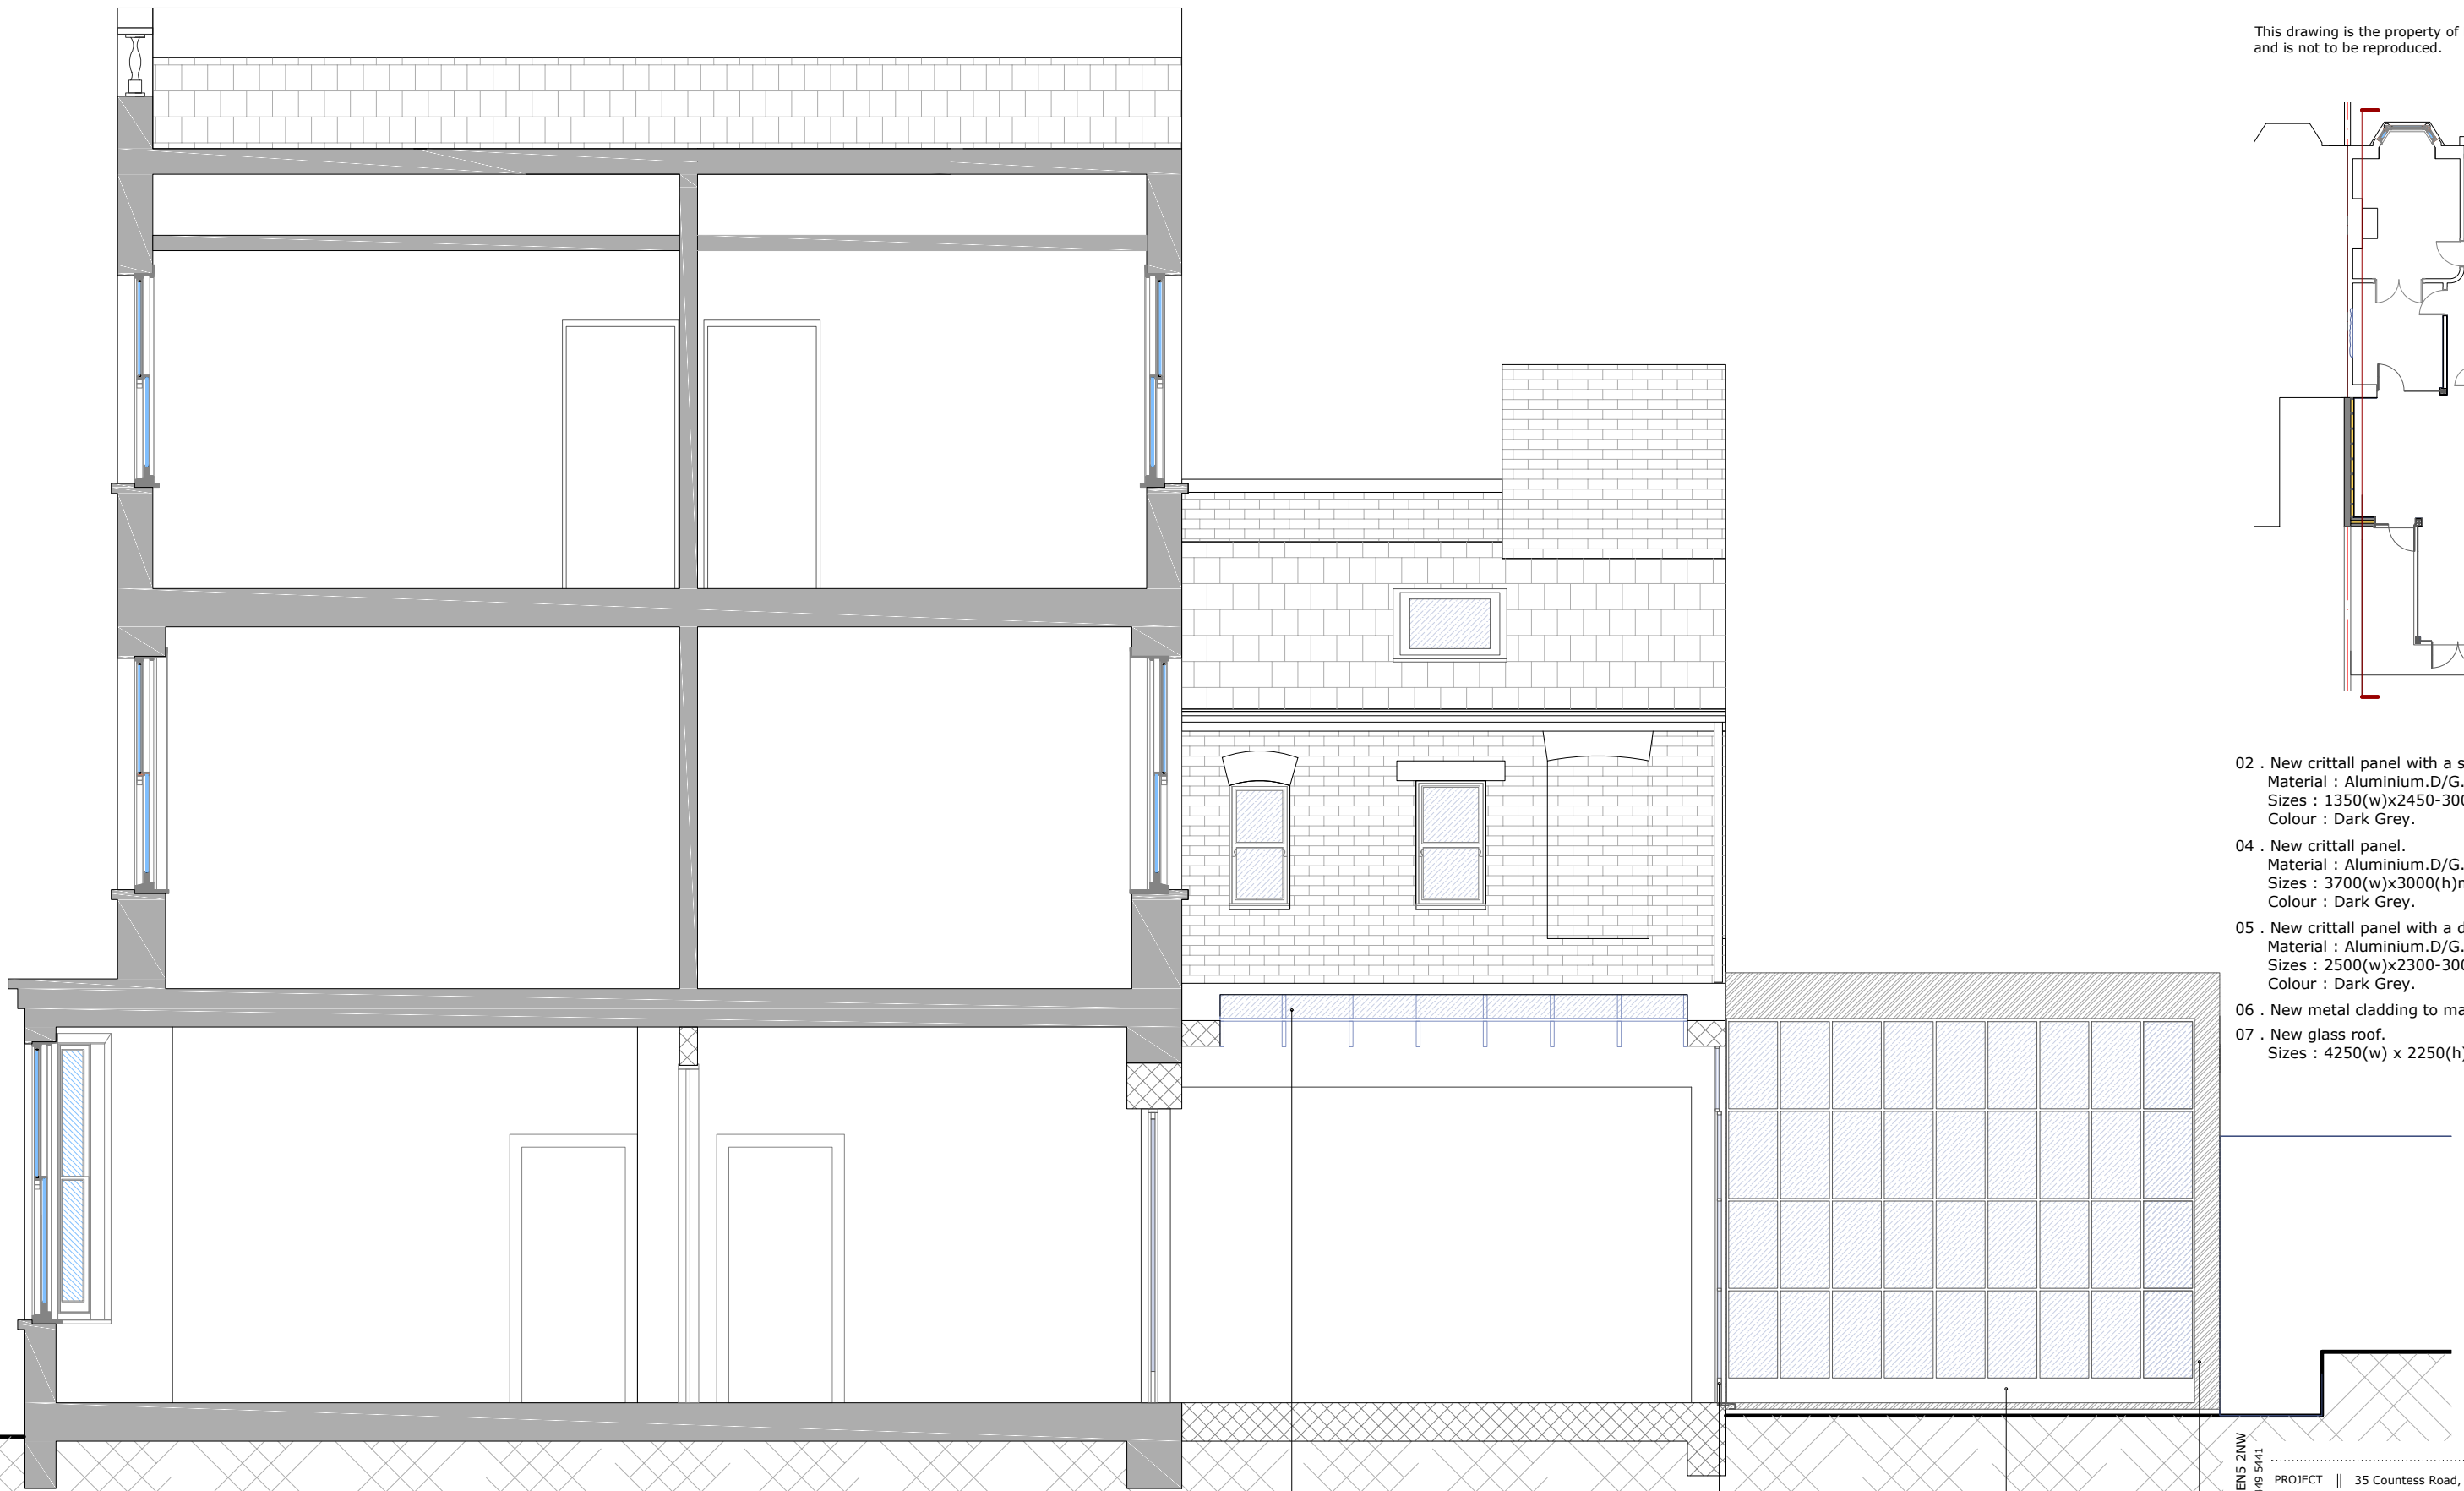

07

02

04

06



RS Architects 31 Kenerne Drive Barnet EN5 2NW
www.rsarchitects.co.uk info@rsarchitects.co.uk 020 8449 5441

PROJECT	35 Countess Road, NW5 2XH		
TITLE	Proposed Section aa		
DATE	February 2018	DRAWN	ASR
SCALE	1:50 @ A3	CHECK	
STATUS	Planning		
DWG NO.	LMCR 3601	REV	B