



- 13 . New conservation roof window.
Sizes : 780(w)x980(h) mm
- 14 . New conservation roof window.
Sizes : 940(w)x1180(h) mm
- 16 . New Skylight.
Sizes : 900(w)x480(h) mm

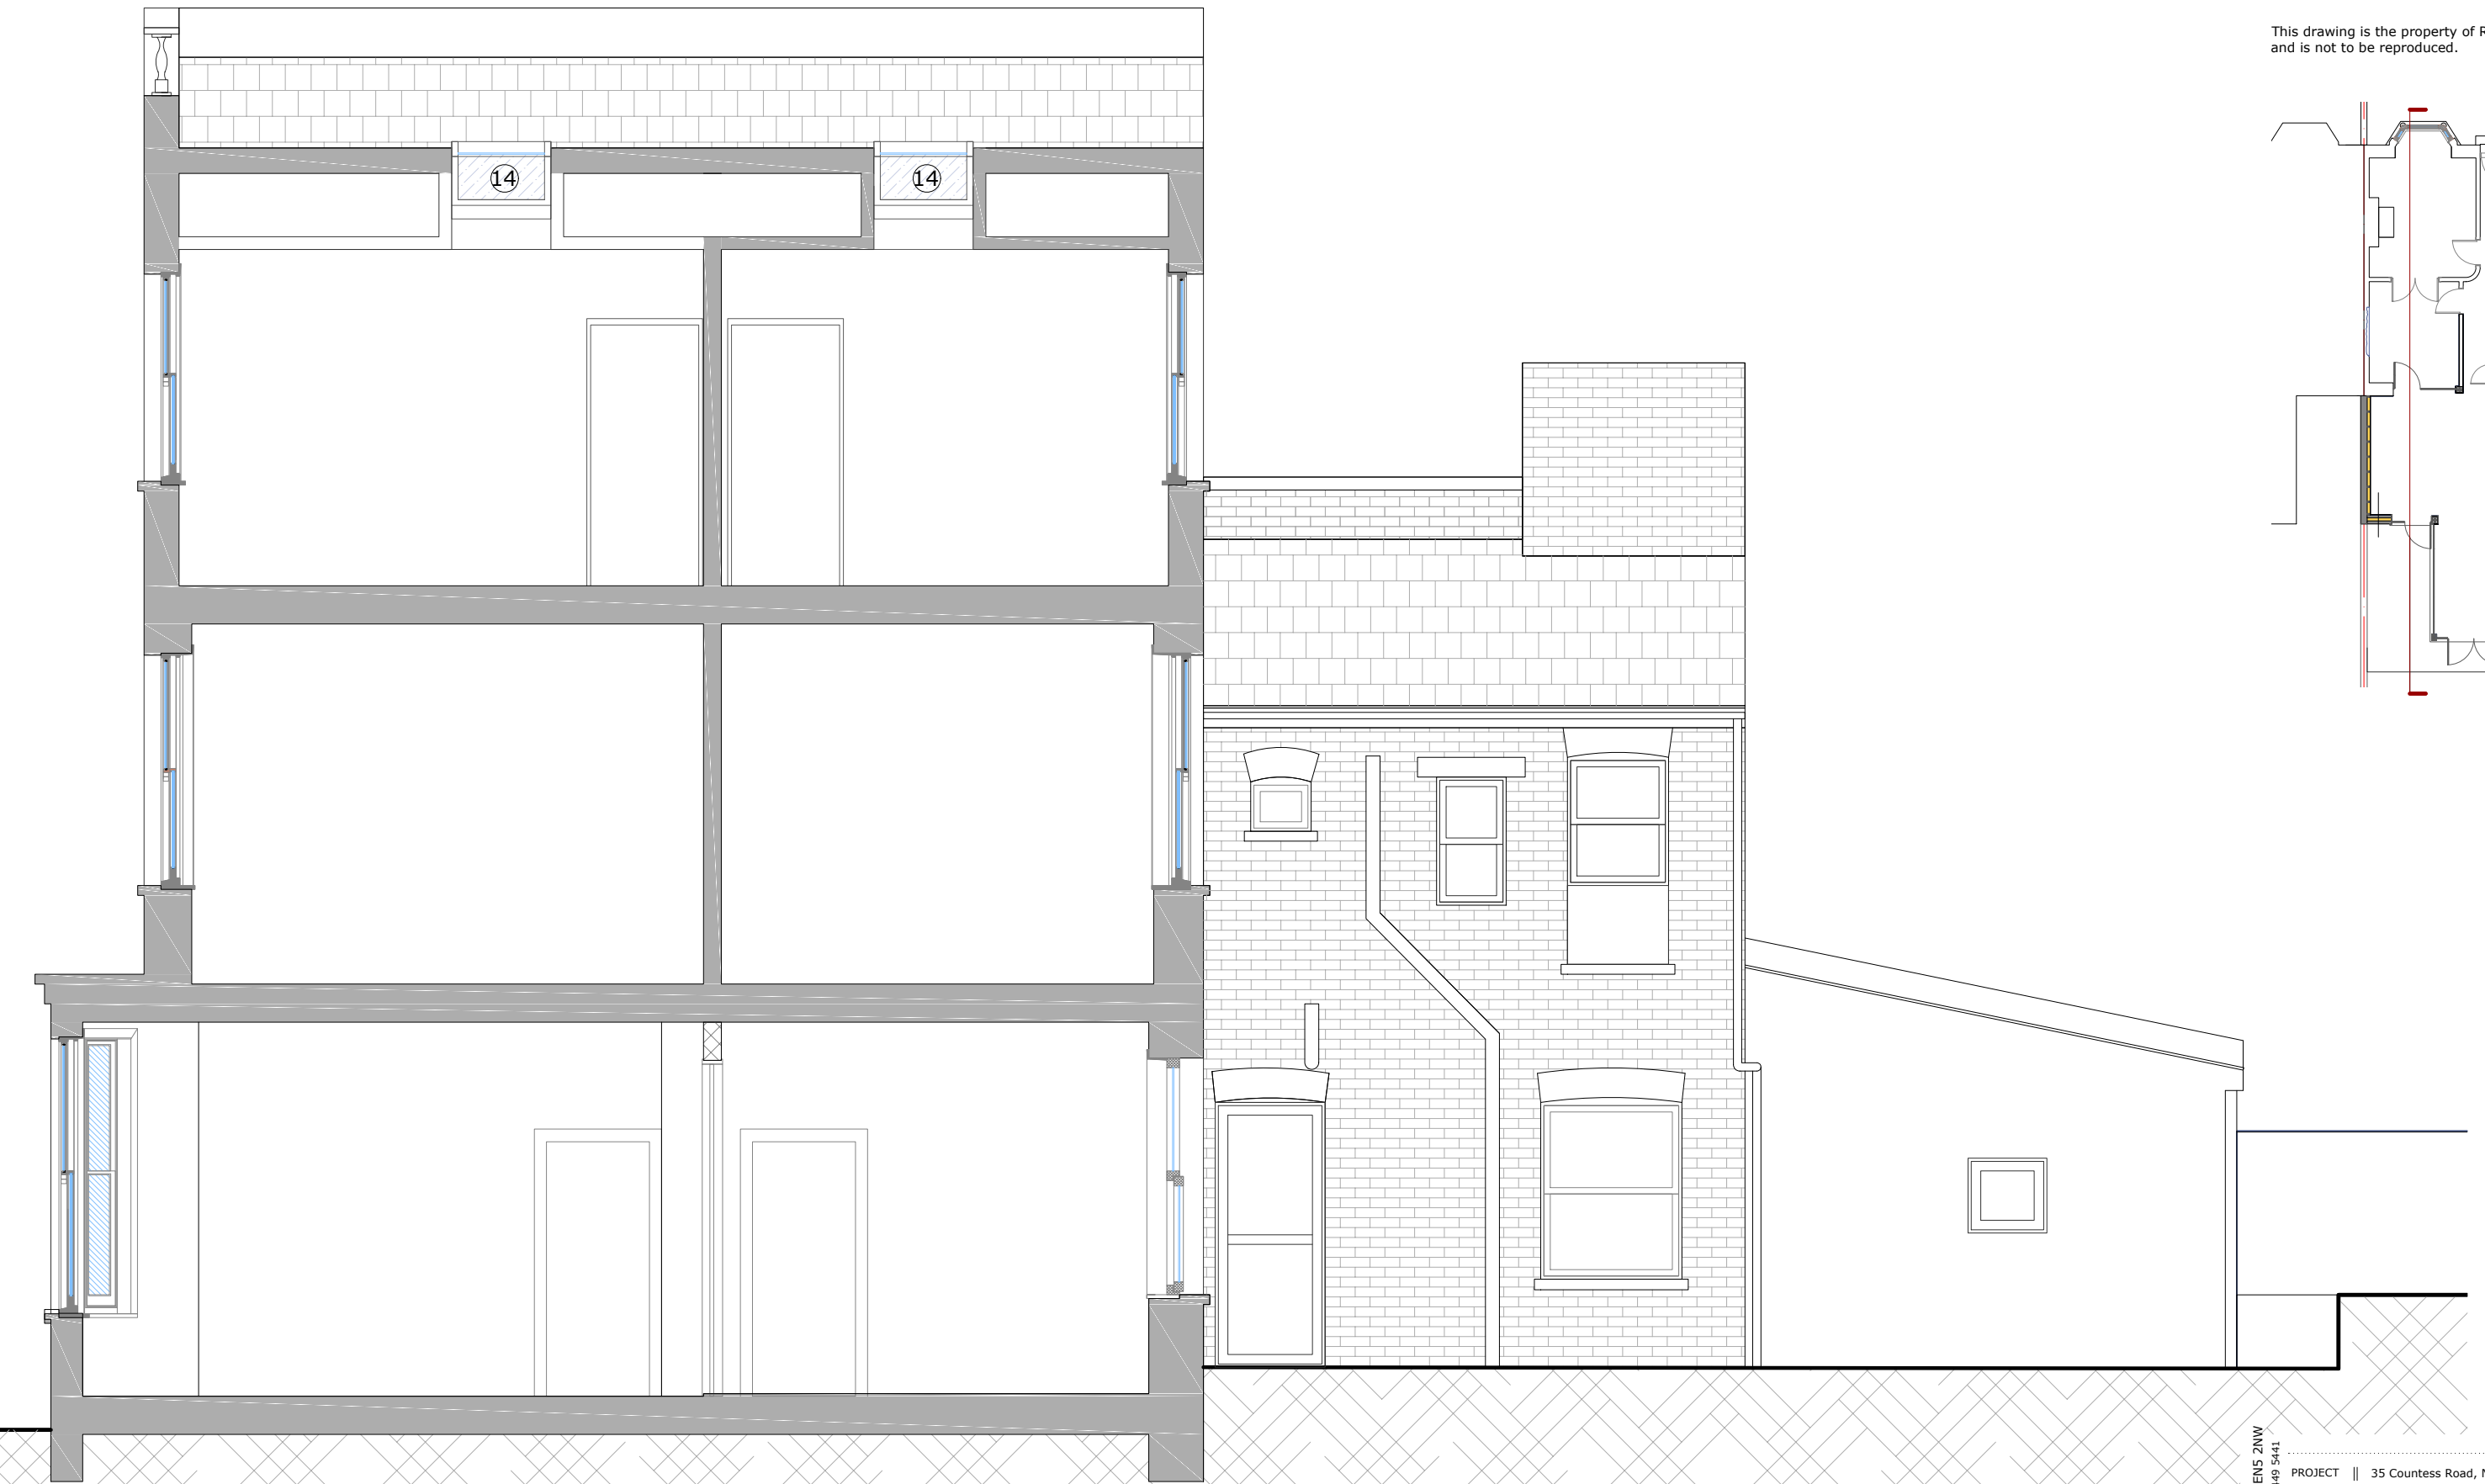

PROJECT	35 Countess Road, NW5 2XH		
TITLE	Proposed Roof Plan		
DATE	February 2018	DRAWN	ASR
SCALE	1:50 @ A3	CHECK	
STATUS	Planning		
DWG NO.	LMCR 1671	REV	

RS Architects 31 Kenner Drive Barnet EN5 2NW
www.rsarchitects.co.uk info@rsarchitects.co.uk 020 8449 5441

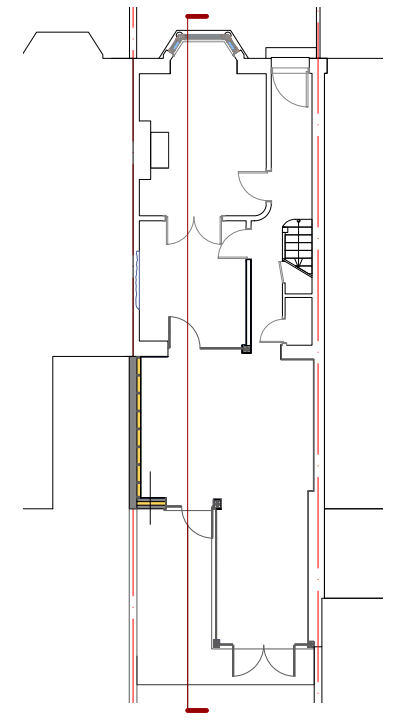

14 . New conservation roof window.
Sizes : 940(w)x1180(h) mm



RS Architects 31 Kenerne Drive Barnet ENS 2NW
www.rsarchitects.co.uk info@rsarchitects.co.uk 020 8449 5441

PROJECT || 35 Countess Road, NW5 2XH

TITLE || Proposed Section aa

DATE || February 2018 DRAWN || ASR

SCALE || 1:50 @ A3 CHECK ||

STATUS || Planning

DWG NO. || LMCR 3611 REV ||