


RS Architects 31 Kenner Drive Barnet EN5 2NW www.rsarchitects.co.uk info@rsarchitects.co.uk 020 8449 5441	PROJECT    35 Countess Road, NW5 2XH
TITLE    Existing Roof Plan	
DATE    February 2017	DRAWN    ASR
SCALE    1:50 @ A3	CHECK
STATUS    Planning	
DWG NO.    LMC1170	REV

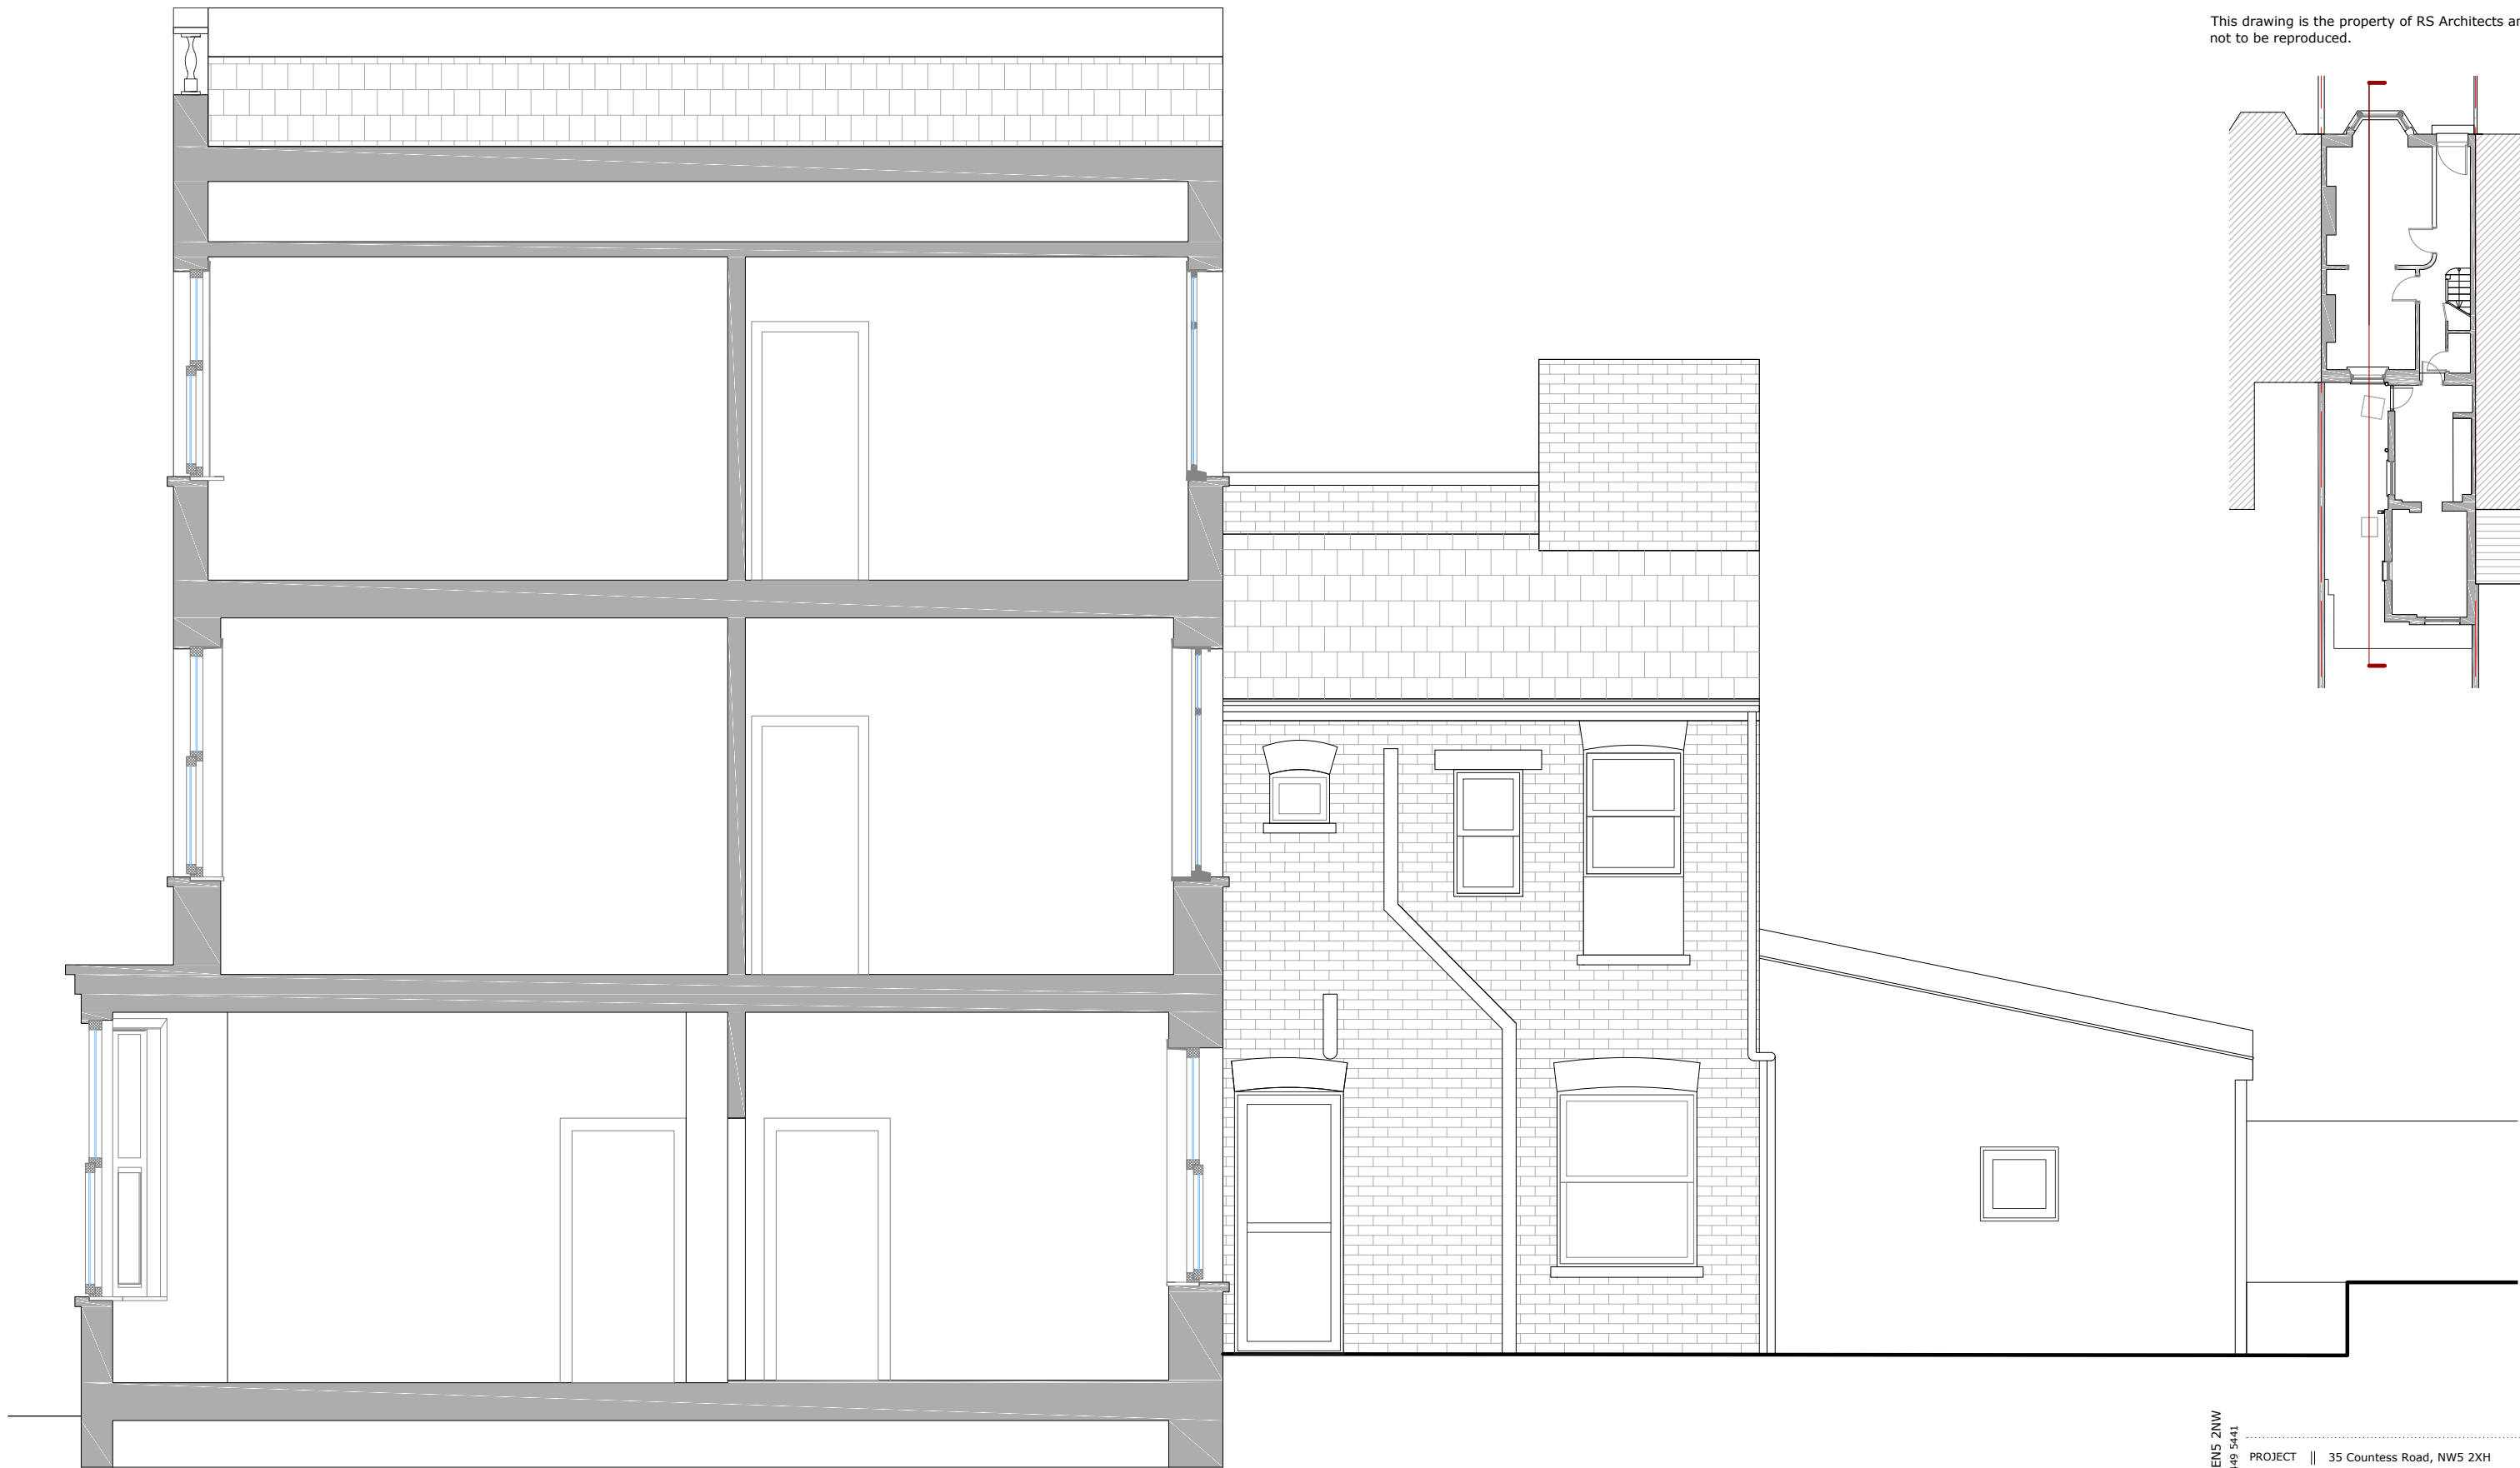

RS Architects 31 Kernerne Drive Barnet EN5 2NW  
www.rsarchitects.co.uk info@rsarchitects.co.uk 020 8449 5441

PROJECT		35 Countess Road, NW5 2XH
TITLE		Existing Section aa
DATE		February 2017
SCALE		1:50 @ A3
STATUS		Planning
DWG NO.		LMCR 3101
DRAWN		ASR
CHECK		
REV		