


0. GF-Proposed GF

1:100

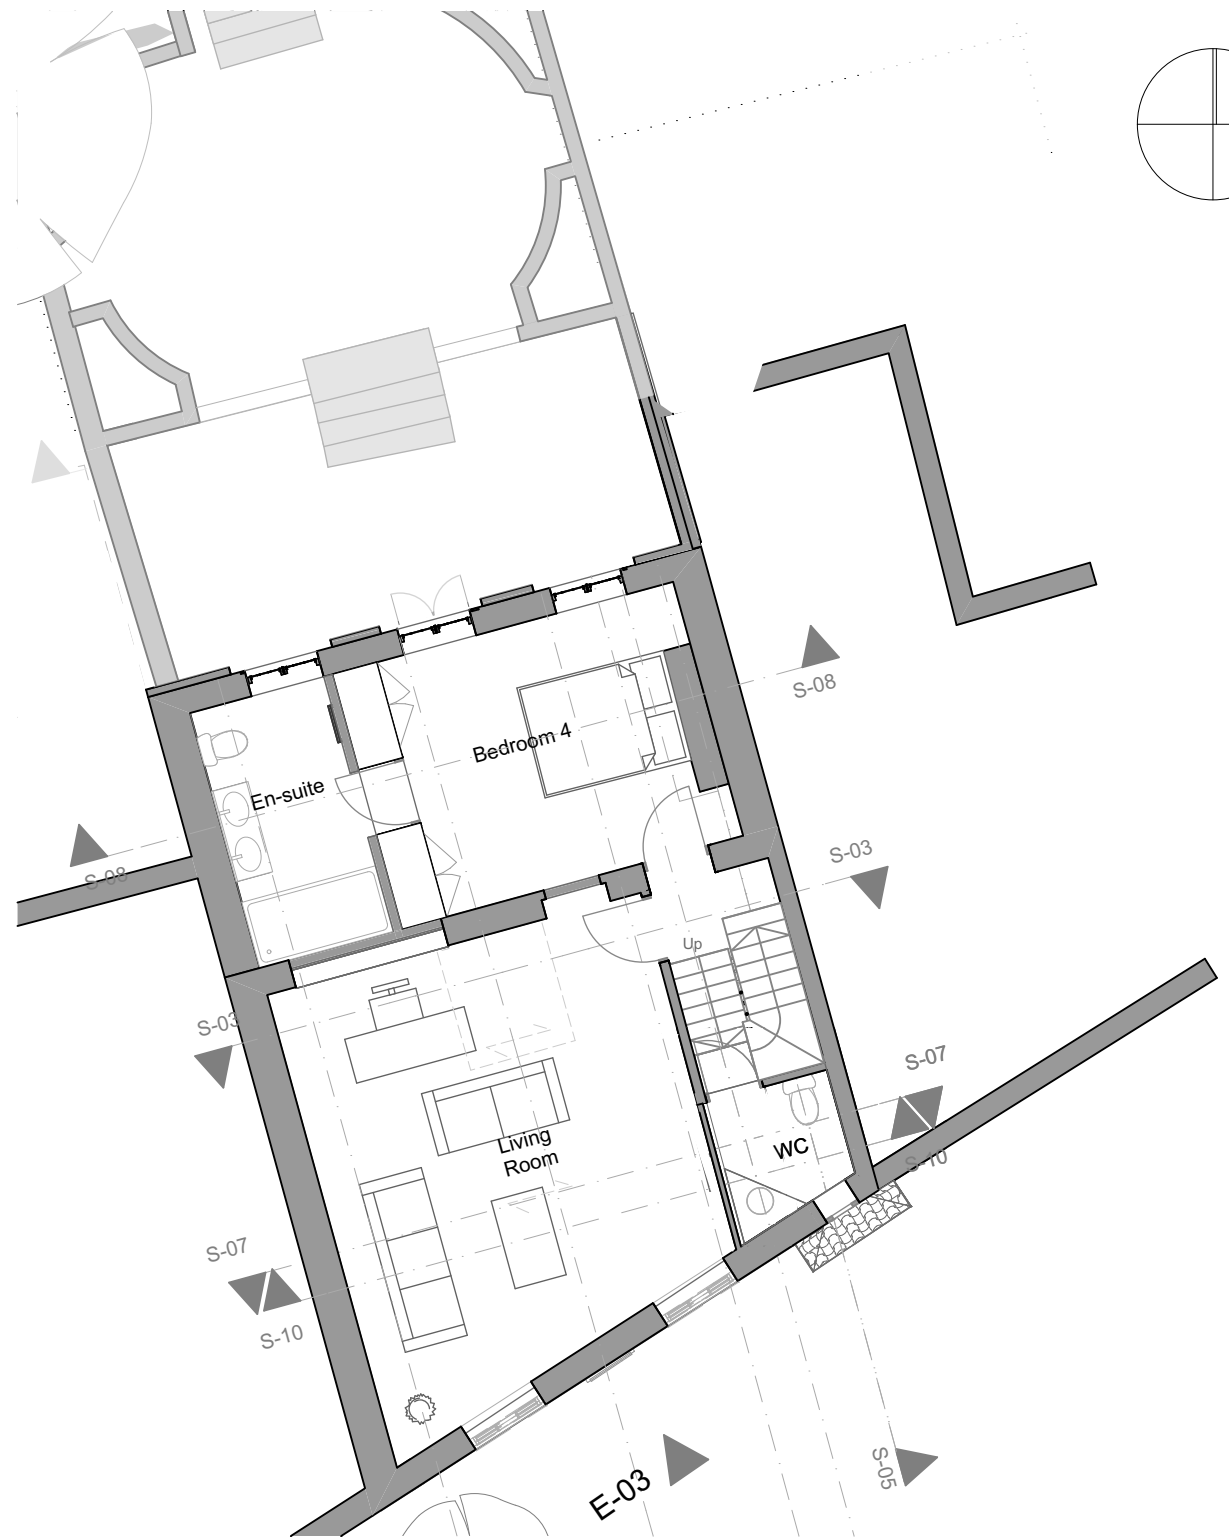

1. 01- Proposed 1FI

1:100



RevID	ChID	Change Name	Date

0381 24, Perrins Walk
Mr Chiew Y Chong

24, Perrins Walk
London
NW3 6TH

Proposed Ground and First Floor Plan
1:100@A3

Drg No:0381.02.2.2 G Rev:
File: 0381 -20-15 Single Glazed REV G.pln
06/12/2017

Jacques Partnership
Architecture and Planning
Studio 5, Fosse Farm Barns
Nettleton
Chippenham
Wilts SN14 7NJ
01249 783533