


0. GF-Proposed GF

1:100

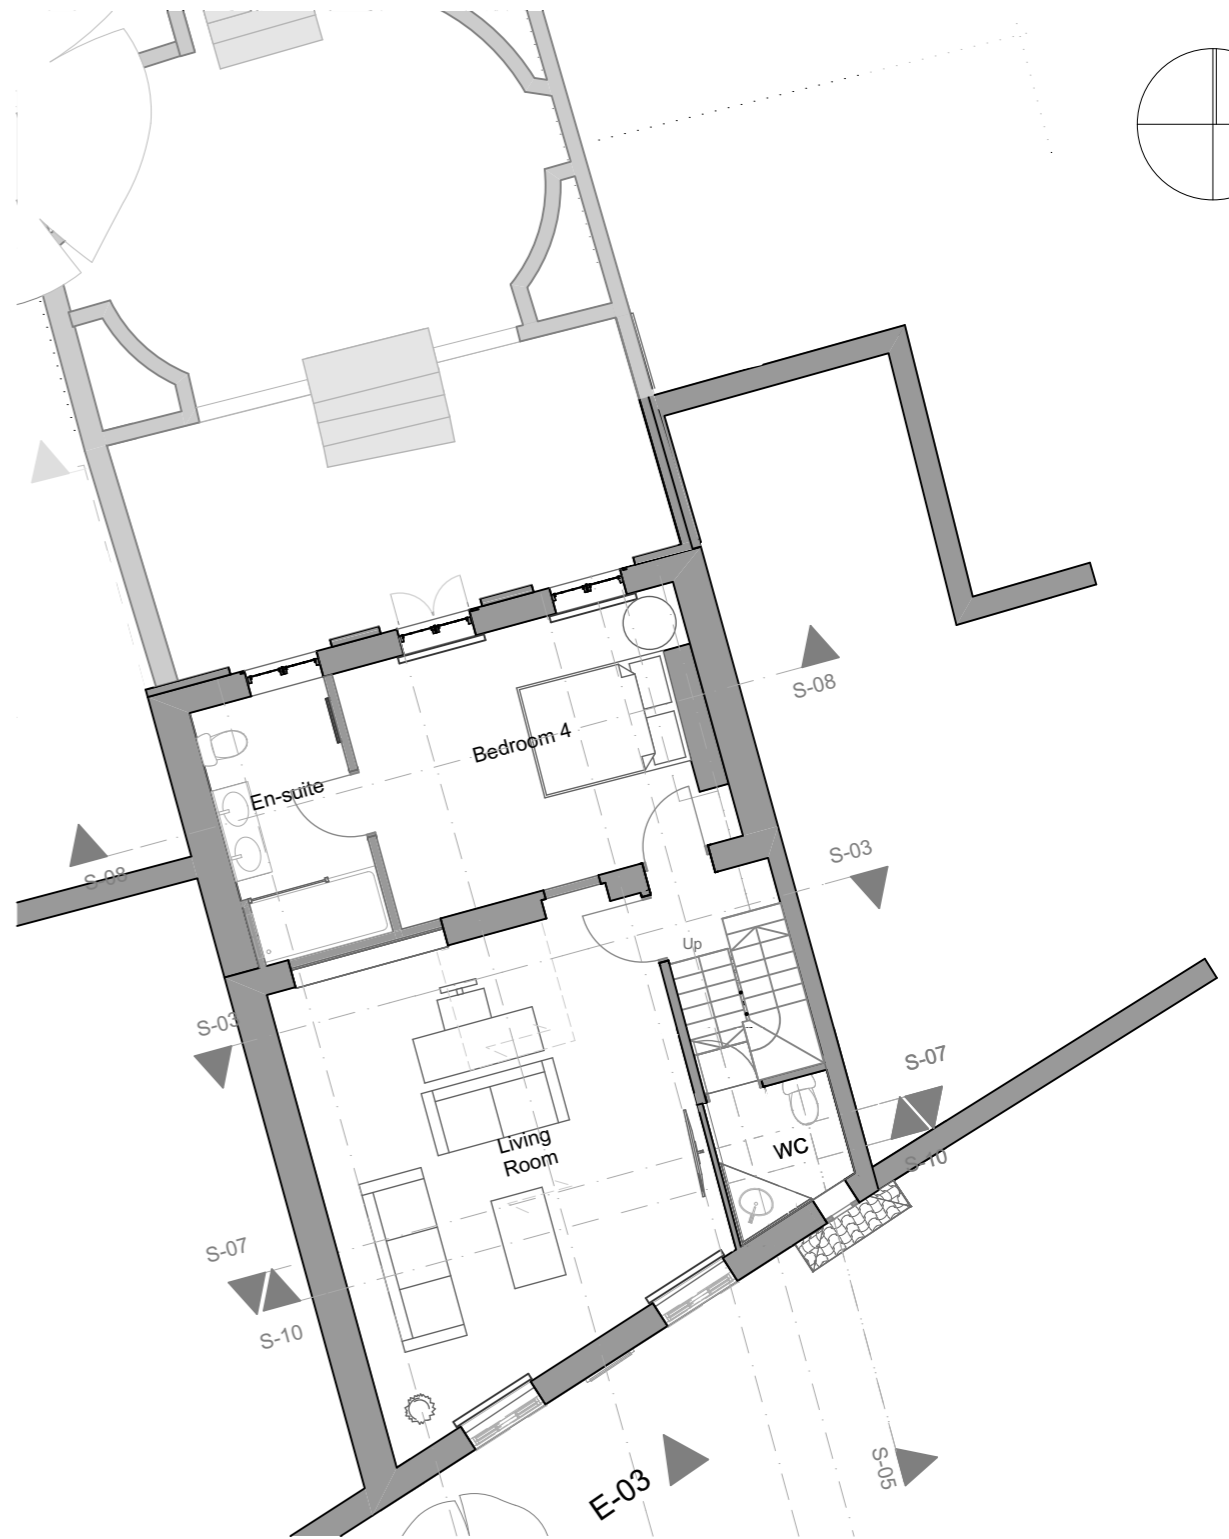

1. 01- Proposed 1Fl

1:100



RevID	ChID	Change Name	Date

0381 24, Perrins Walk
Mr Chiew Y Chong

24, Perrins Walk
London
NW3 6TH

Revised Ground and First Floor Plan
1:100@A3

Drg No:0381.02.2.2 H Rev:
File: 0381 -20-18 REV H.pln
02/02/2018

Jacques Partnership

Architecture and Planning

Studio 5, Fosse Farm Barns

Nettleton

Chippenham

Wilts SN14 7NJ

01249 783533