


**GF** Proposed - Ground floor plan  
1:100

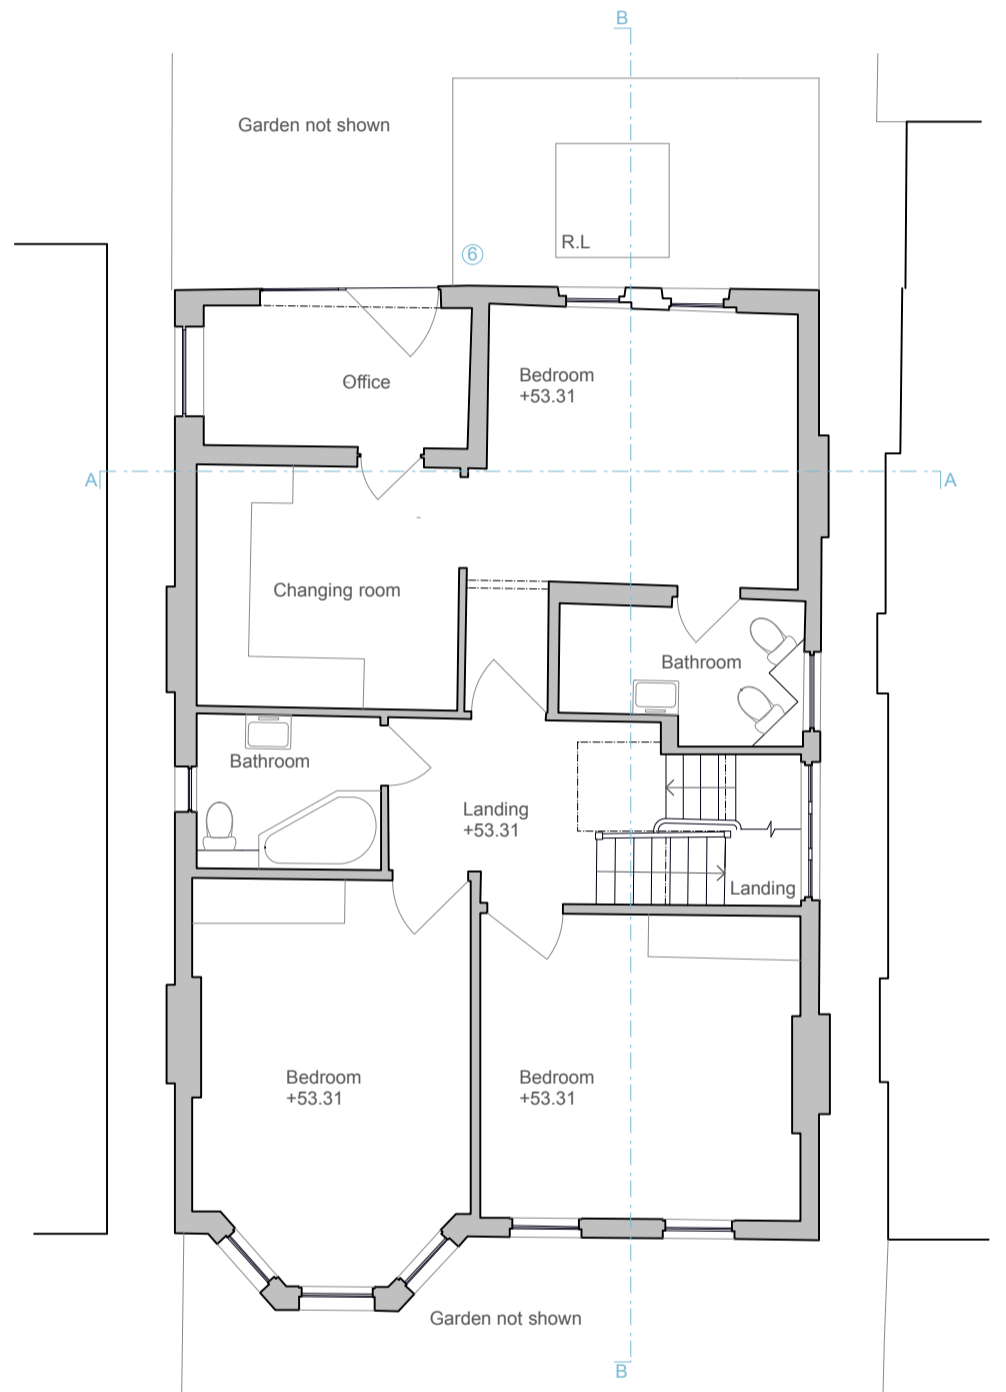

**FF** Proposed - First floor plan  
1:100

Key

- 1 Roof tiles
  - 2 Brick
  - 3 Timber frame window
  - 4 Timber/glass door
  - 5 Black render
  - 6 Dark grey vmzinc to match existing roof tiles
  - 7 Glass
  - 8 New aluminium door/window to match existing
  - 9 Timber cladding
- R.L. Roof light

**37 Minster Road**

Site Address	37 Minster Road London NW2 3SH
Client	Council <b>Leo and Alla Mashenski Camden</b>
Structural Engineer	M & E consultant n/a



Revision	Date of first issue
<b>PA</b>	<b>10.10.2017</b>
Plan Size	Scale
<b>A3</b>	<b>1:100</b>
Drawn by	Checked by
<b>sr</b>	<b>ms</b>
Job Number	Drawing Number
<b>1616</b>	<b>220</b>

**PROPOSED**  
Ground floor plan  
First floor plan


DO NOT SCALE from this drawing. All DIMENSIONS are given in MM, are INDICATIVE only and must be CHECKED on site.  
© by Michel Schranz Design & Architecture Ltd.

**MS-DA**


**Michel Schranz Design & Architecture Ltd**  
South Yellow Hall / Hackney Downs Studios / Amhurst Terrace  
London E8 2BT www.ms-da.com / +44 20309 59795 / 96

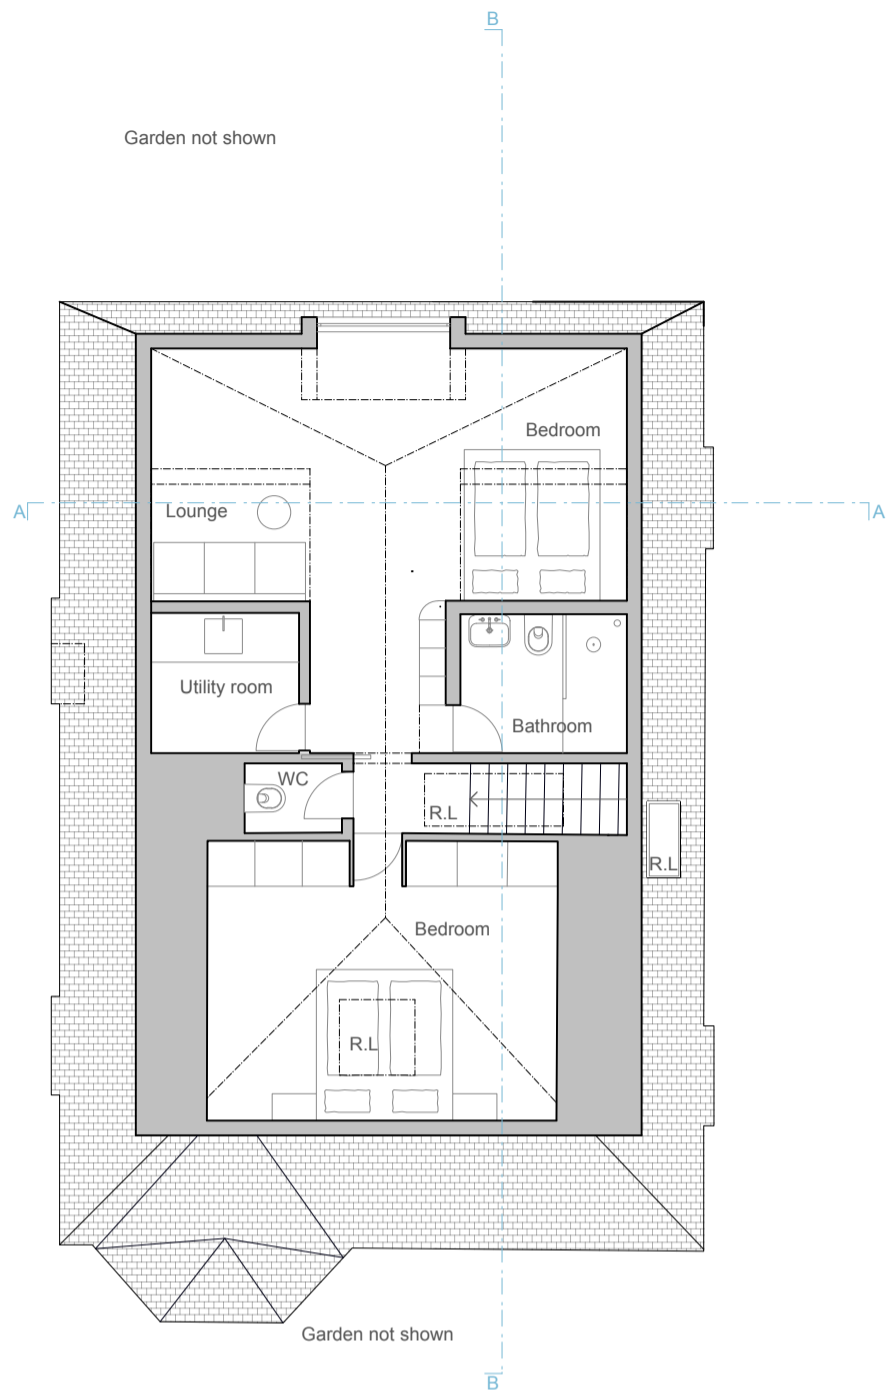 

**SF** Proposed - Second floor plan  
1:100

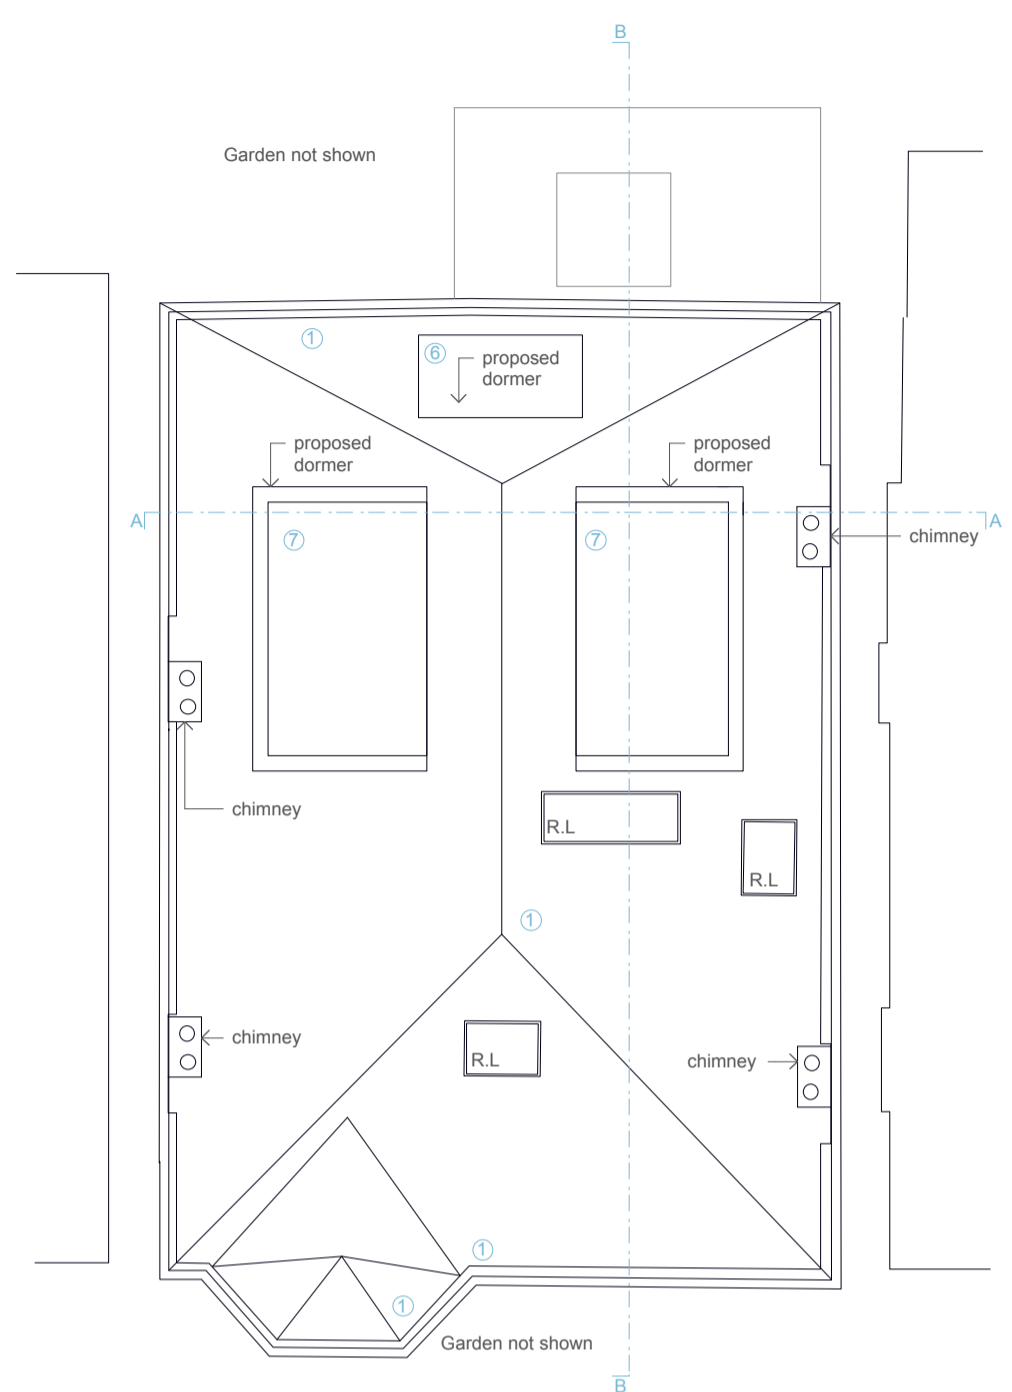

**R** Proposed - Roof top view  
1:100

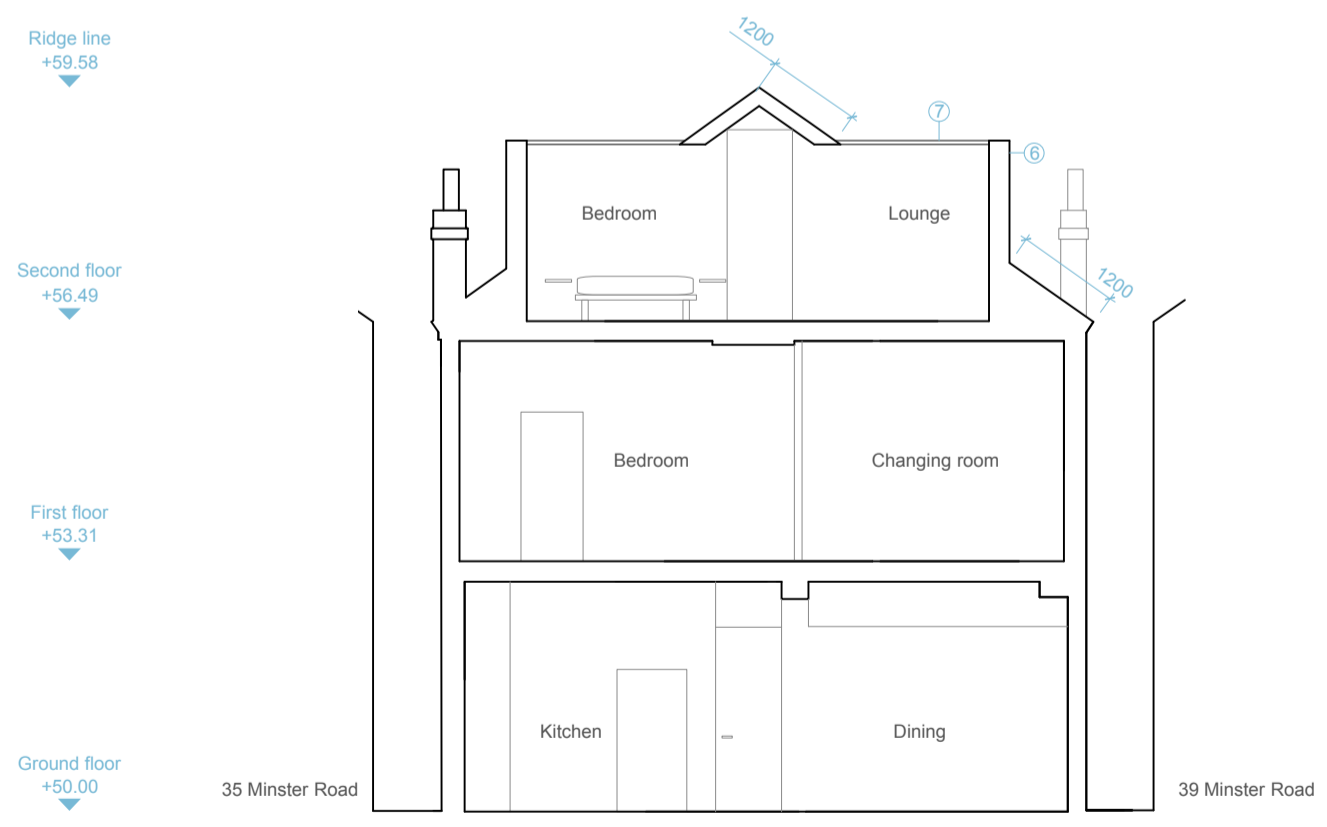

**A** Proposed - Section A  
1:100

- Key
- 1 Roof tiles
  - 2 Brick
  - 3 Timber frame window
  - 4 Timber/glass door
  - 5 Black render
  - 6 Dark grey vmzinc to match existing roof tiles
  - 7 Glass
  - 8 New aluminium door/window to match existing
  - 9 Timber cladding
  - R.L Roof light

REV A, 2018.01.11  
size of side dormers  
rear dormer

**37 Minster Road**

Site Address	37 Minster Road
	London NW2 3SH
Client	Council
<b>Leo and Alla Mashenski</b>	<b>Camden</b>
Structural Engineer	M & E consultant
n/a	n/a

Revision	Date of first issue
<b>PA-A</b>	<b>10.10.2017</b>
Plan Size	Scale
<b>A3</b>	<b>1:100</b>
Drawn by	Checked by
<b>sr</b>	<b>ms</b>
Job Number	Drawing Number
<b>1616</b>	<b>221</b>


**PROPOSED**  
second floor plan, roof top view  
section A

DO NOT SCALE from this drawing.  
All DIMENSIONS are given in MM,  
are INDICATIVE only  
and must be CHECKED on site.  
© by Michel Schranz Design &  
Architecture Ltd.


**Michel Schranz Design & Architecture Ltd**  
South Yellow Hall / Hackney Downs Studios / Amhurst Terrace  
London E8 2BT www.ms-da.com /+44 20309 59795 / 96



0 1 2 3 4 5 6 7 8 9 10 M

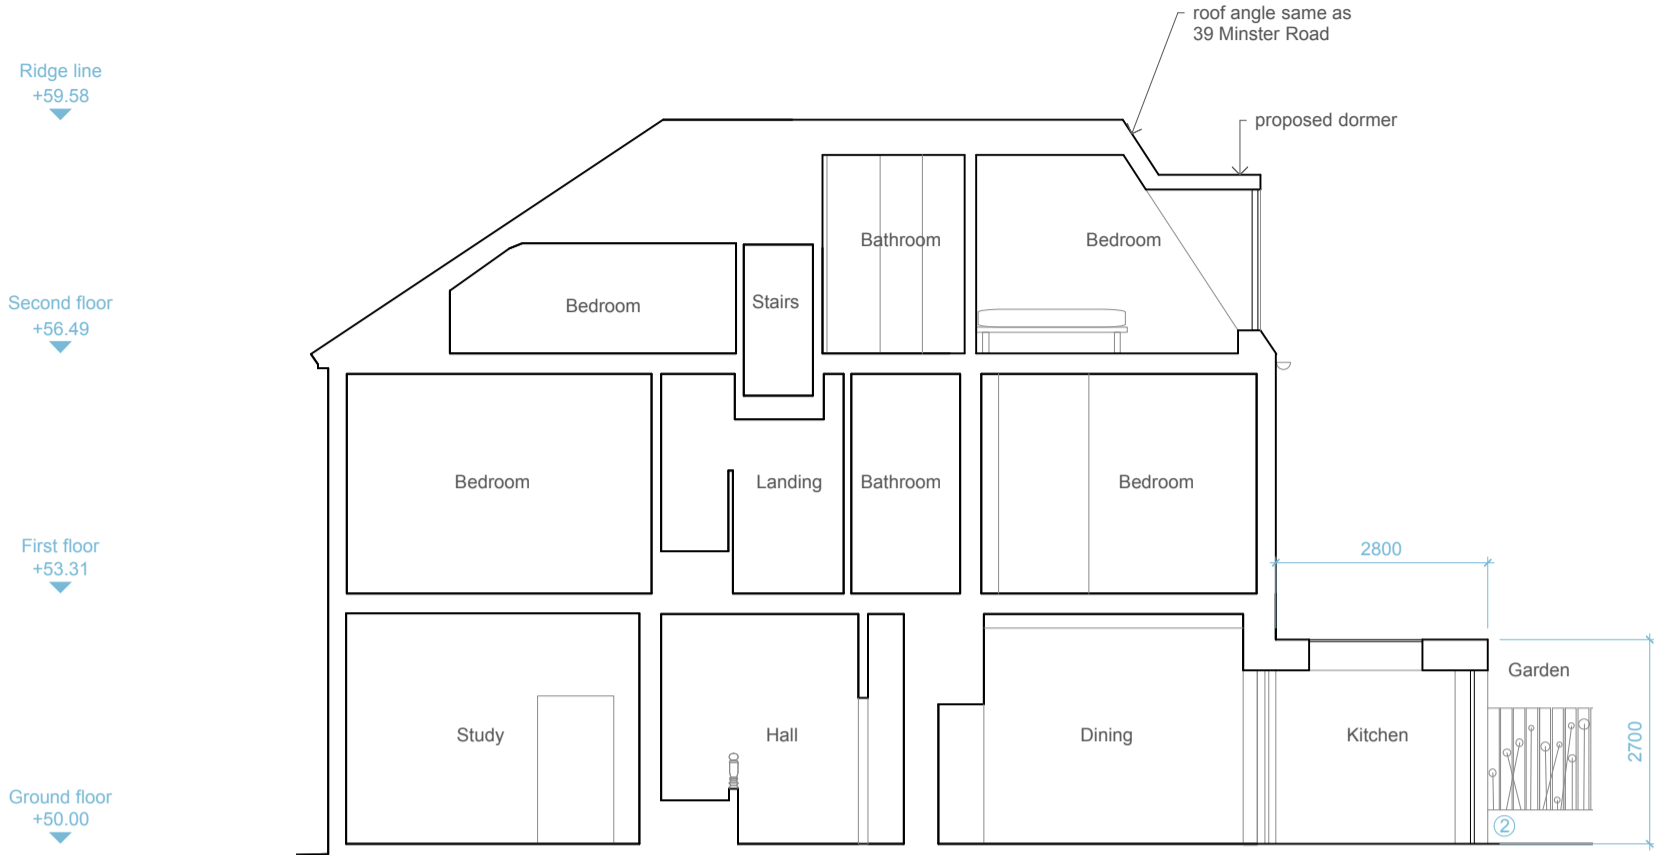

**B** Proposed - Section B  
1:100

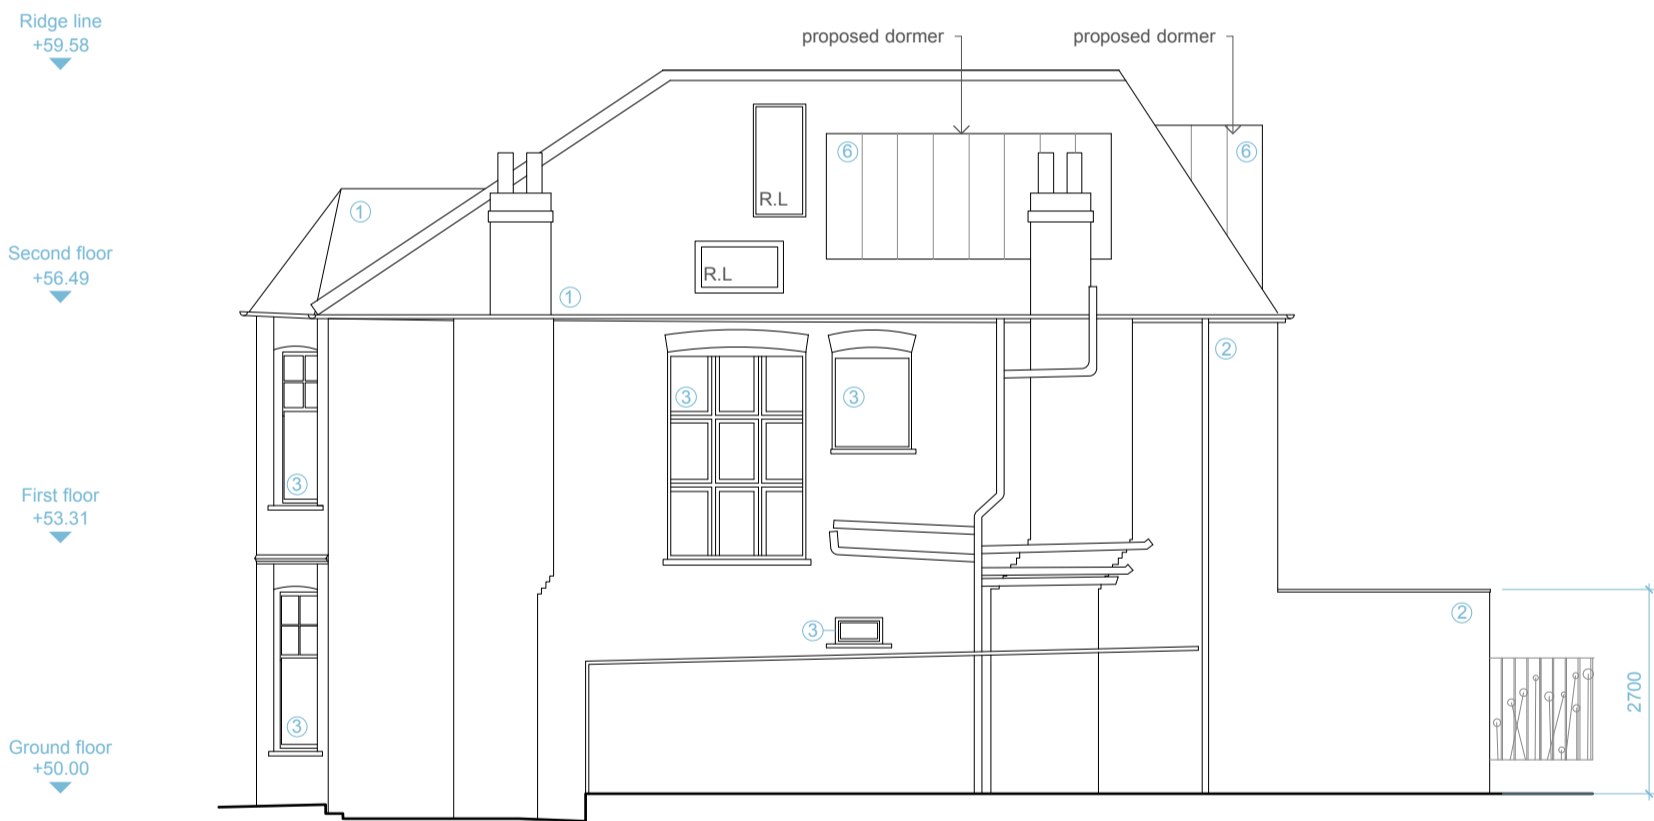

**E2** Proposed - Side elevation  
1:100

Key

- 1 Roof tiles
- 2 Brick
- 3 Timber frame window
- 4 Timber/glass door
- 5 Black render
- 6 Dark grey vmzinc to match existing roof tiles
- 7 Glass
- 8 New aluminium door/window to match existing
- 9 Timber cladding
- R.L. Roof light

REV A, 2018.01.11  
size of side dormers  
rear dormer

**37 Minster Road**  
 Site Address 37 Minster Road  
 London NW2 3SH  
 Client Council  
**Leo and Alla Mashenski Camden**  
 Structural Engineer M & E consultant  
 n/a n/a


Revision	Date of first issue
<b>PA-A</b>	<b>10.10.2017</b>
Plan Size	Scale
<b>A3</b>	<b>1:100</b>
Drawn by	Checked by
<b>sr</b>	<b>ms</b>
Job Number	Drawing Number
<b>1616</b>	<b>222</b>

**PROPOSED**  
section B, side elevation

DO NOT SCALE from this drawing.  
 All DIMENSIONS are given in MM,  
 are INDICATIVE only  
 and must be CHECKED on site.  
 © by Michel Schranz Design &  
 Architecture Ltd.

**Michel Schranz Design & Architecture Ltd**  
 South Yellow Hall / Hackney Downs Studios / Amhurst Terrace  
 London E8 2BT www.ms-da.com / +44 20309 59795 / 96




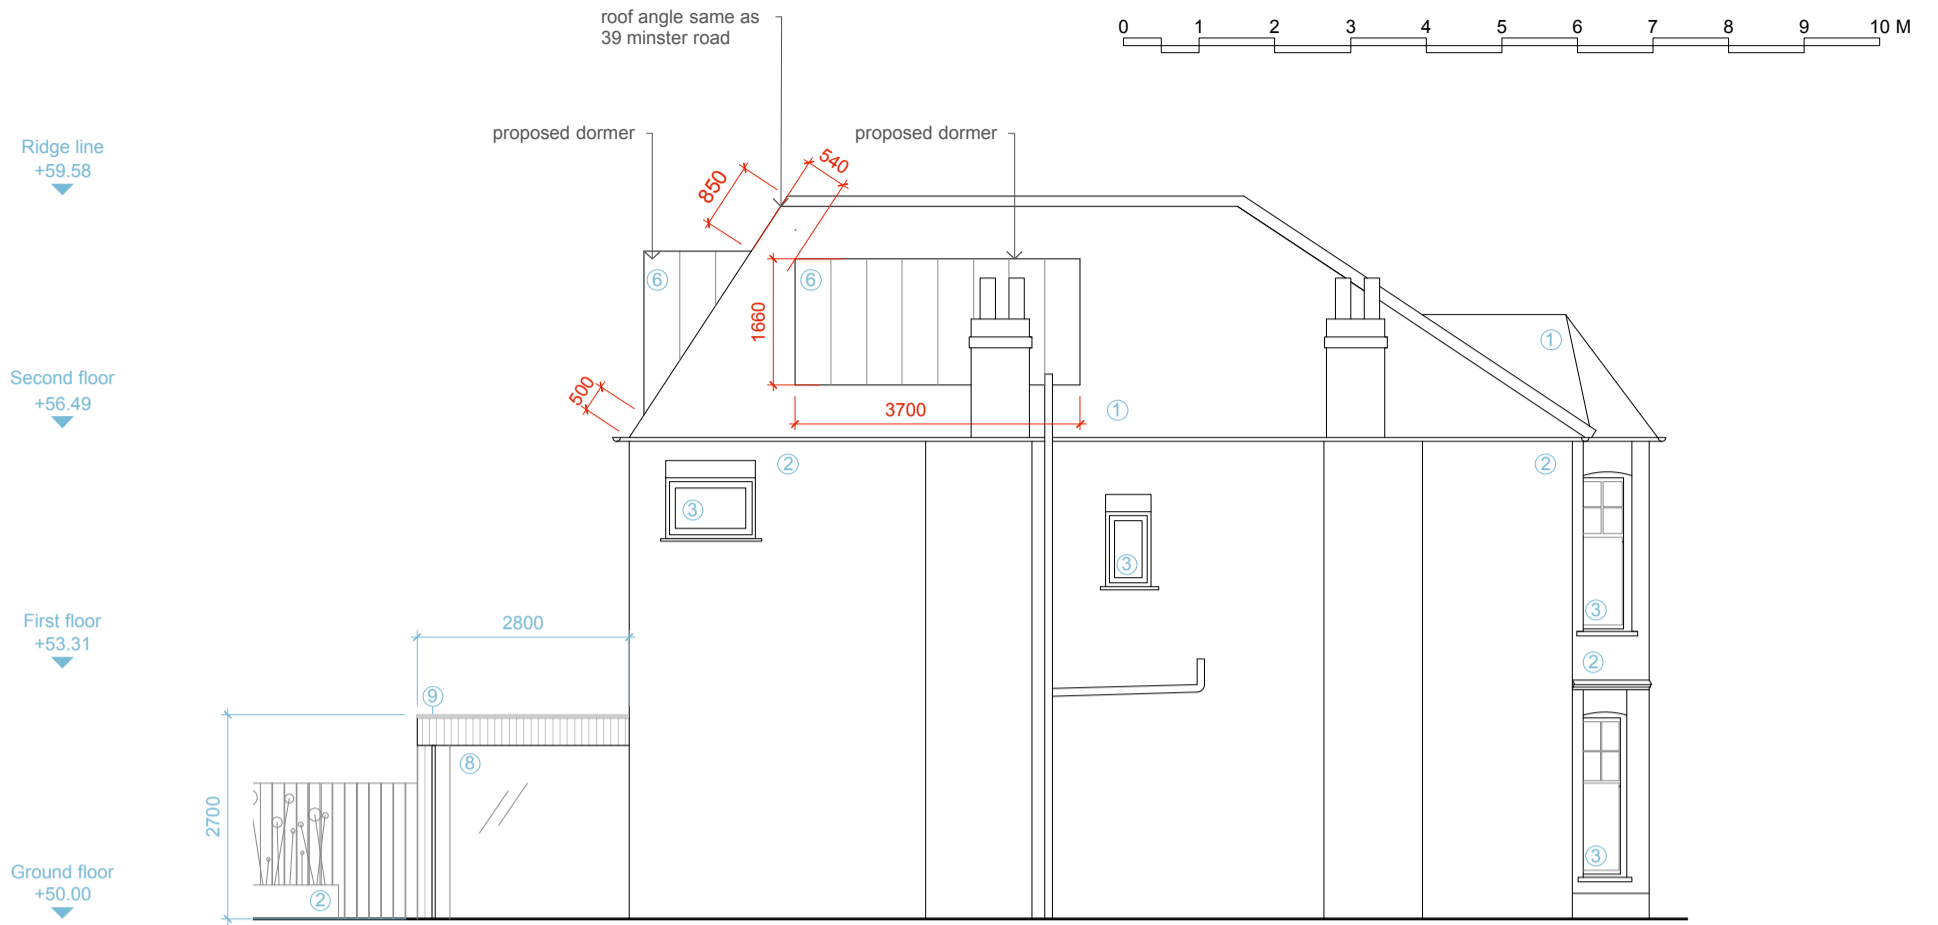

**E4** Proposed - Side elevation  
1:100



**E1** Proposed - Front elevation  
1:100

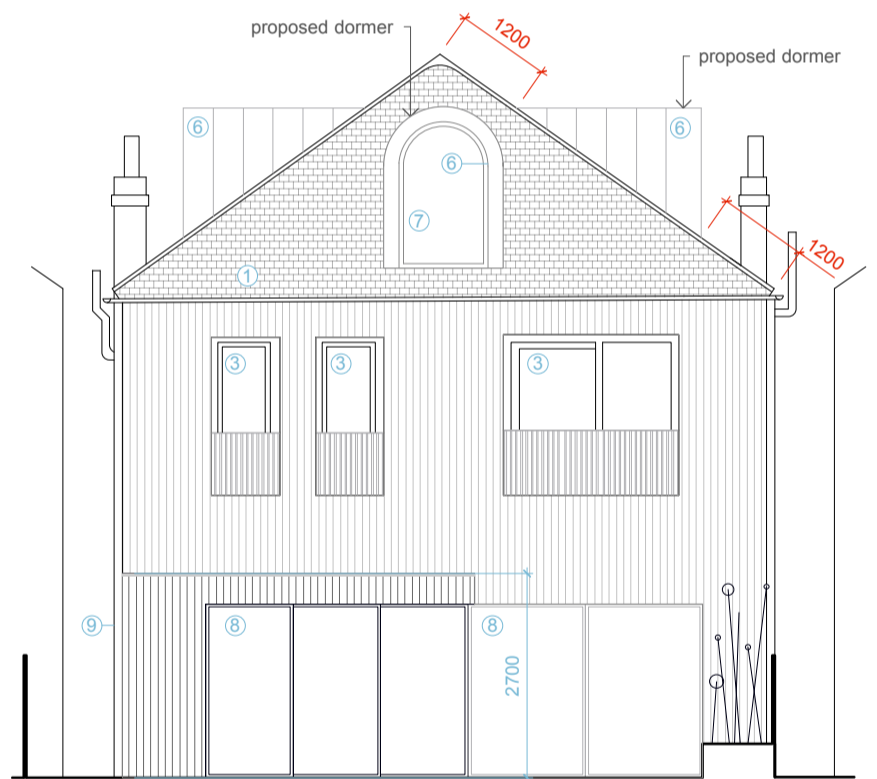

**E3** Proposed - Rear elevation  
1:100

Key

- 1 Roof tiles
- 2 Brick
- 3 Timber frame window
- 4 Timber/glass door
- 5 Black render
- 6 Dark grey vmzinc to match existing roof tiles
- 7 Glass
- 8 New aluminium door/window to match existing
- 9 Timber cladding
- R.L. Roof light

REV A, 2018.01.11  
size of side dormers  
rear dormer

**37 Minster Road**

Site Address	37 Minster Road
	London NW2 3SH
Client	Council
<b>Leo and Alla Mashenski</b>	<b>Camden</b>
Structural Engineer	M & E consultant
n/a	n/a

Revision

<b>A</b>
<b>A3</b>
<b>sr</b>
<b>1616</b>

Date of first issue

<b>10.10.2017</b>
<b>1:100</b>
<b>ms</b>
<b>223</b>


**PROPOSED**

side, rear and front elevation

DO NOT SCALE from this drawing. All DIMENSIONS are given in MM, are INDICATIVE only and must be CHECKED on site.

**Michel Schranz Design & Architecture Ltd**  
South Yellow Hall / Hackney Downs Studios / Amhurst Terrace  
London E8 2BT www.ms-da.com / +44 20309 59795 / 96

**MS-DA**

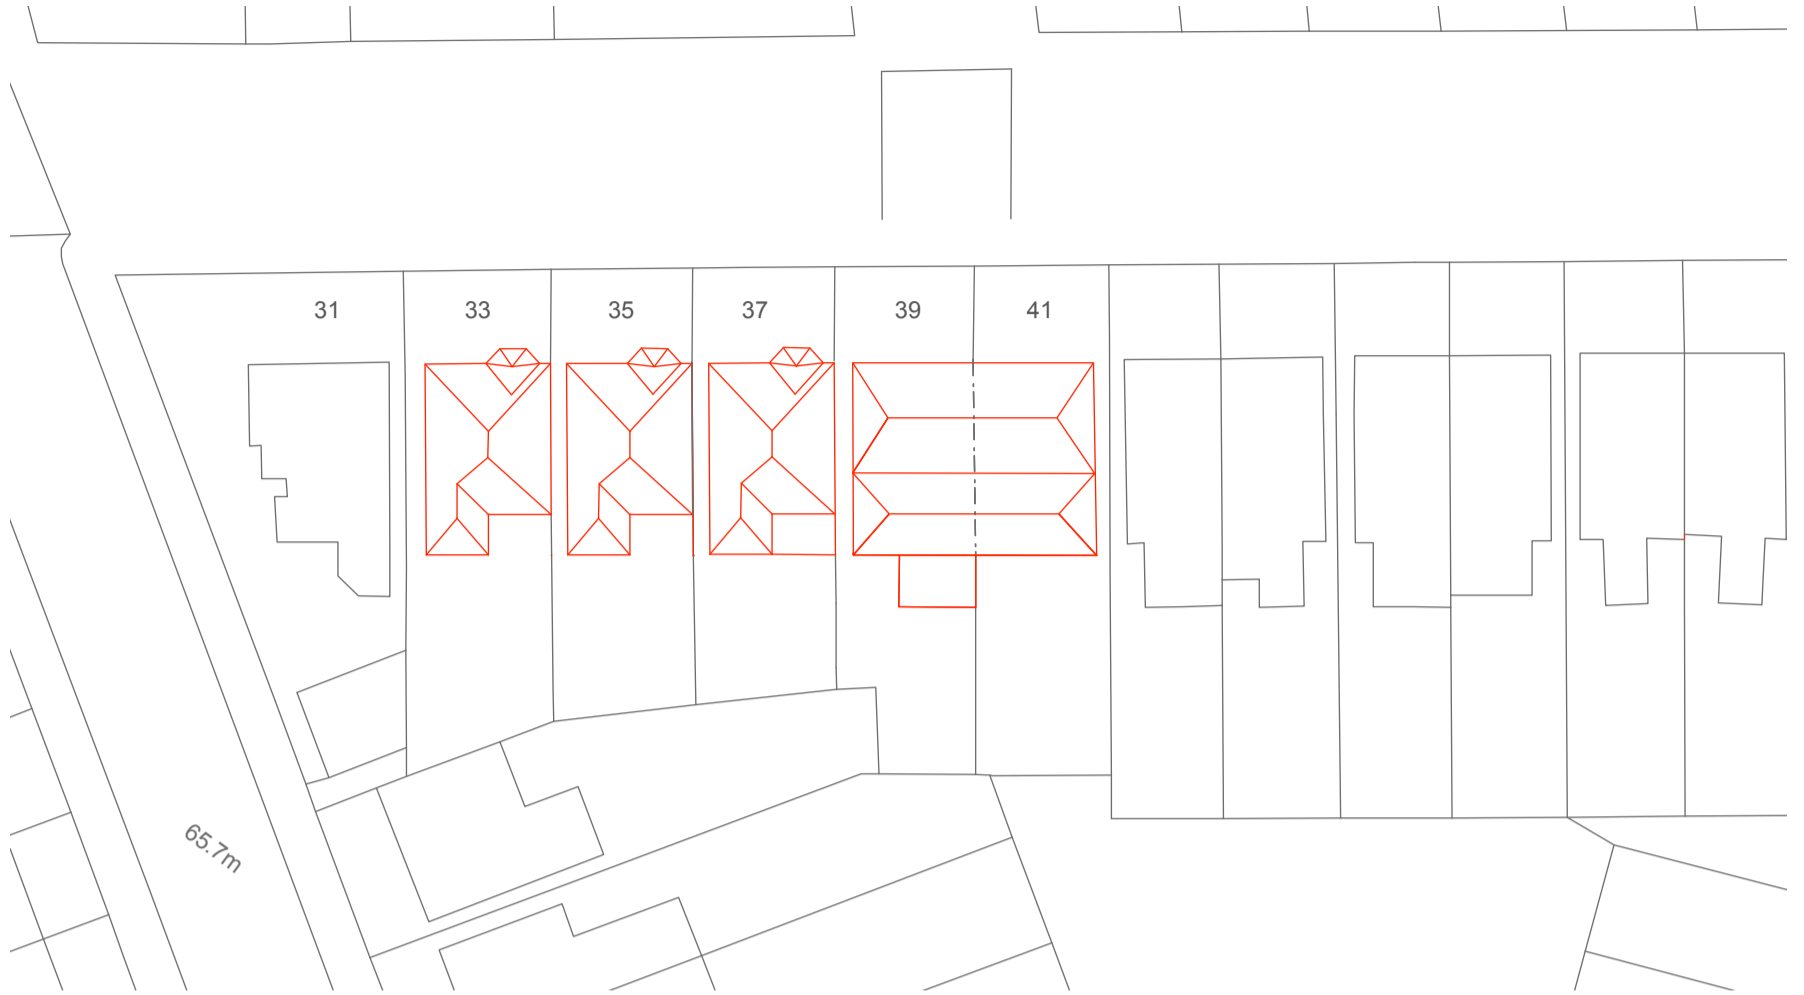

**E** existing - neighbouring buildings  
Scale: 1:500



**P** proposed - neighbouring buildings  
Scale: 1:500

**37 Minster Road**

Site Address 37 Minster Road  
London NW2 3SH  
Client Council  
**Leo and Alla Mashenski Camden**  
Structural Engineer M & E consultant  
n/a n/a

Revision

**PA**  
Plan Size  
**A3**  
Drawn by  
**sr**  
Job Number  
**1616**

Date of first issue

**12.01.2018**  
Scale  
**1:500**  
Checked by  
**ms**  
Drawing Number  
**224**

**NEIGHBOURING BUILDINGS**

DO NOT SCALE from this drawing.  
All DIMENSIONS are given in MM,  
are INDICATIVE only  
and must be CHECKED on site.  
© by Michel Schranz Design &  
Architecture Ltd.

**Michel Schranz Design & Architecture Ltd**  
South Yellow Hall / Hackney Downs Studios / Amhurst Terrace  
London E8 2BT www.ms-da.com / +44 20309 59795 / 96

