
0m 1m 2m 4m 

VISUAL SCALE 1:50 @ A1

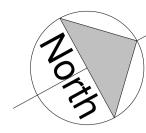



This drawing shall be read in conjunction with all other relevant drawings, specifications and associated documentation. Any discrepencies, errors or omissions are to be reported to the originator before proceeding with work. All dimensions are to be checked on site by the contractor prior to proceeding with any work. This drawing shall not be scaled to ascertain any dimensions, work to figured dimensions only. **DISCLAIMER**When this drawing is issued in CAD, it is an uncontrolled version issued for information only, to enable the recipient to prepare their own documents/drawings for which they are solely responsible. SOFTWARE INTEROPERABILITY
C4 Consulting prepared this drawing using Autodesk REVIT Architecture. C4 Consulting does not accept liability for any loss or degradation of any information held in the drawing resulting from the translation from the original file format to any other file format or from the recipients reading of it in any other programme.


5m

| Azard Identification |        |      |
|----------------------|--------|------|
| ref                  | hazard | date |
|                      |        |      |

PLANNING

This drawing is © C4 Consulting and is not to be copied, reproduced or redistributed either in whole or in part without the prior written permission of the originator.

The originator shall have no responsibility for any liability, loss, cost, damage or expense arising from or relating to any use of this document other than for its intended purpose on this project.

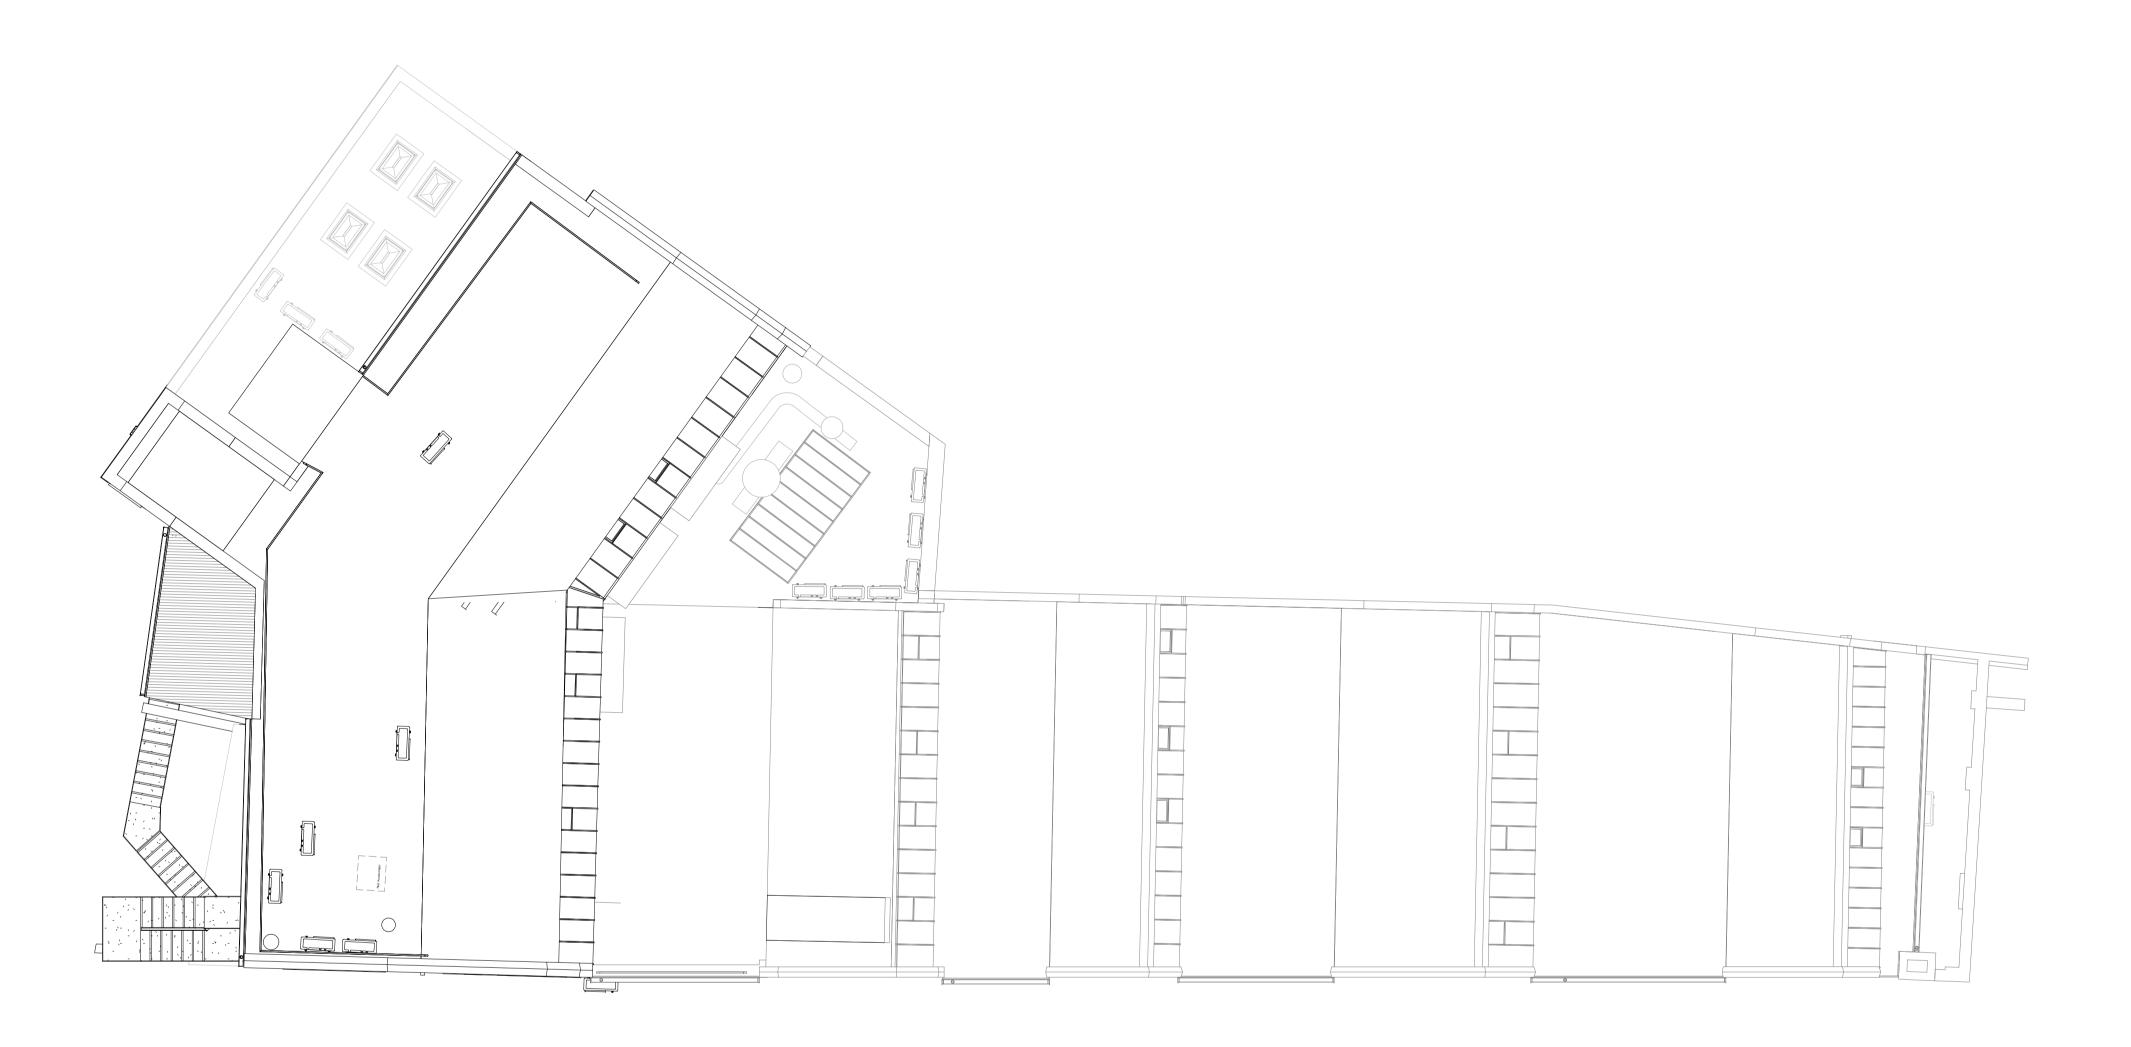

C Updated for PLANNING
B Issued to TENDER PHASE 1
A Updated for PLANNING
rev revision details SW 05.02.18 SW 16.01.18 SW 16.01.18 by date



The Chapel, Old Cherry Lane, Lymm, Cheshire WA13 0TA T 01925 751 852
E info@c4consulting.co.uk
W www.c4consulting.co.uk

Industry House Developments Limited

Industry House 23-25 Hampshire Street, London NW5 2TE

Drawing Title Existing Roof Plan

S.Wardle Date 04.12.2017 J.Pass Date 16.01.2018 17-048 Scale 1:100 @ A1 Drg no. C4C-B1-Z1-A1-20-P2-R1-001

EXISTING ROOF PLAN