




HAWLEY ROAD

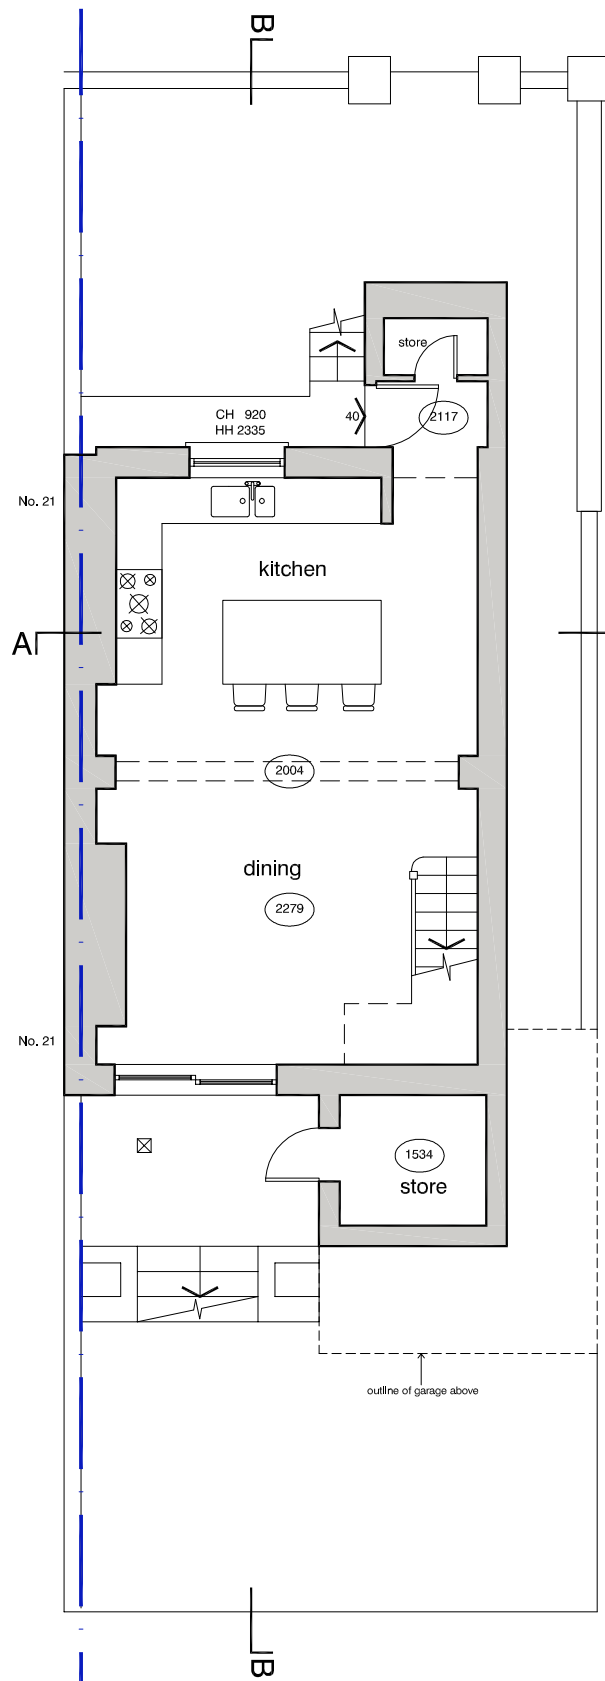


garden floor

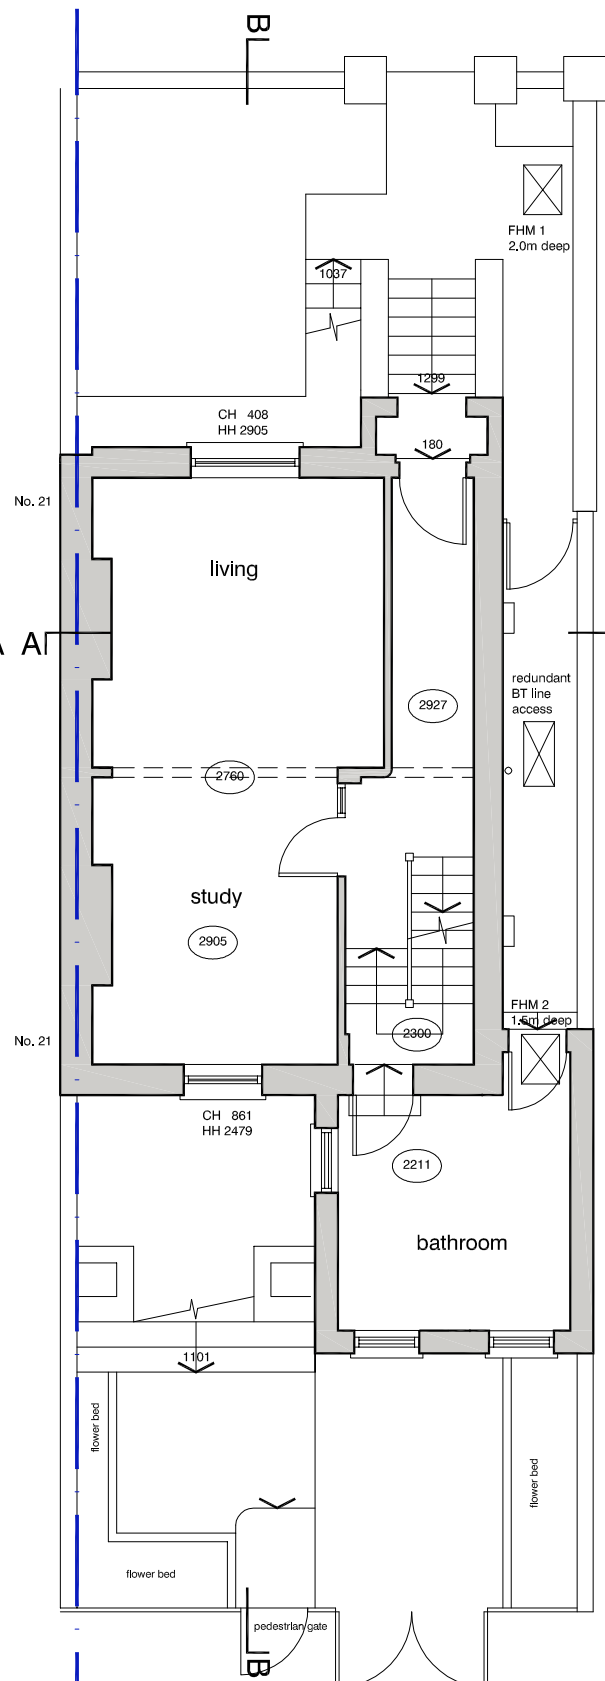

ground floor

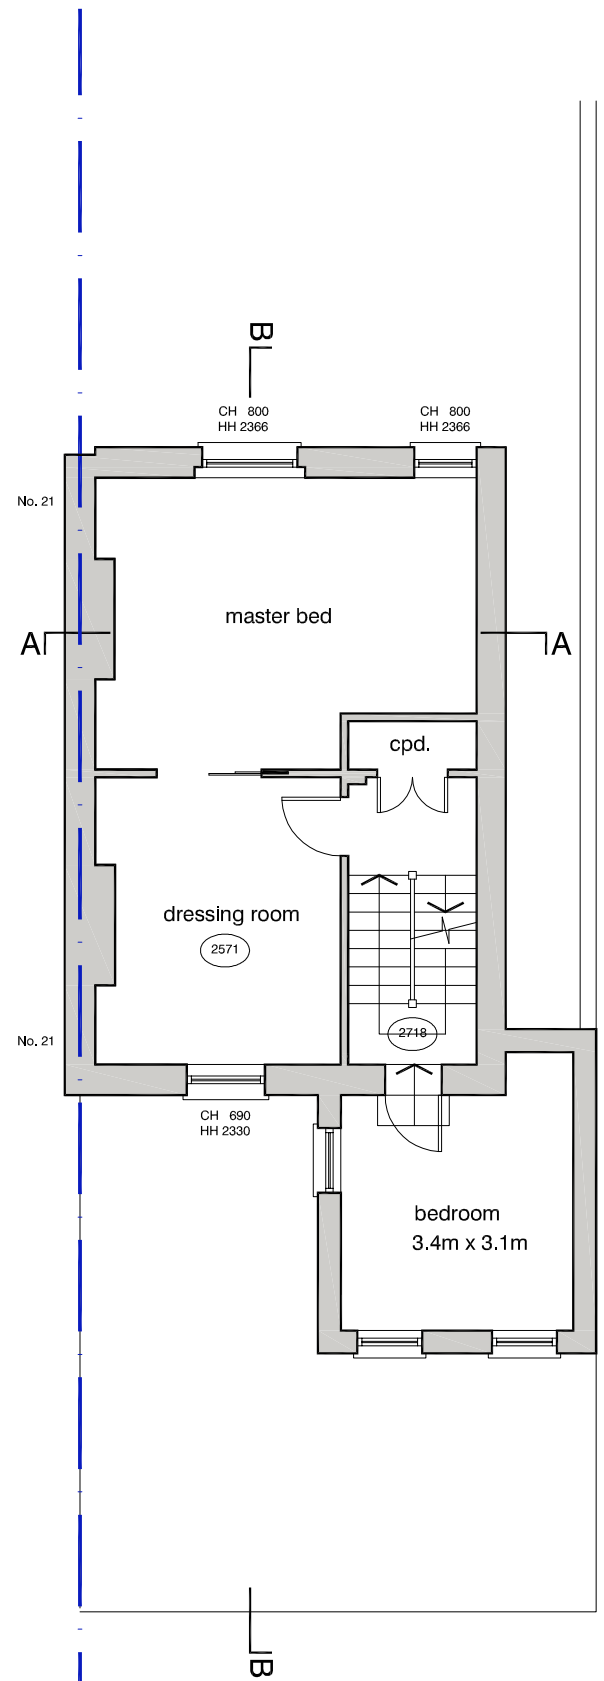


first floor

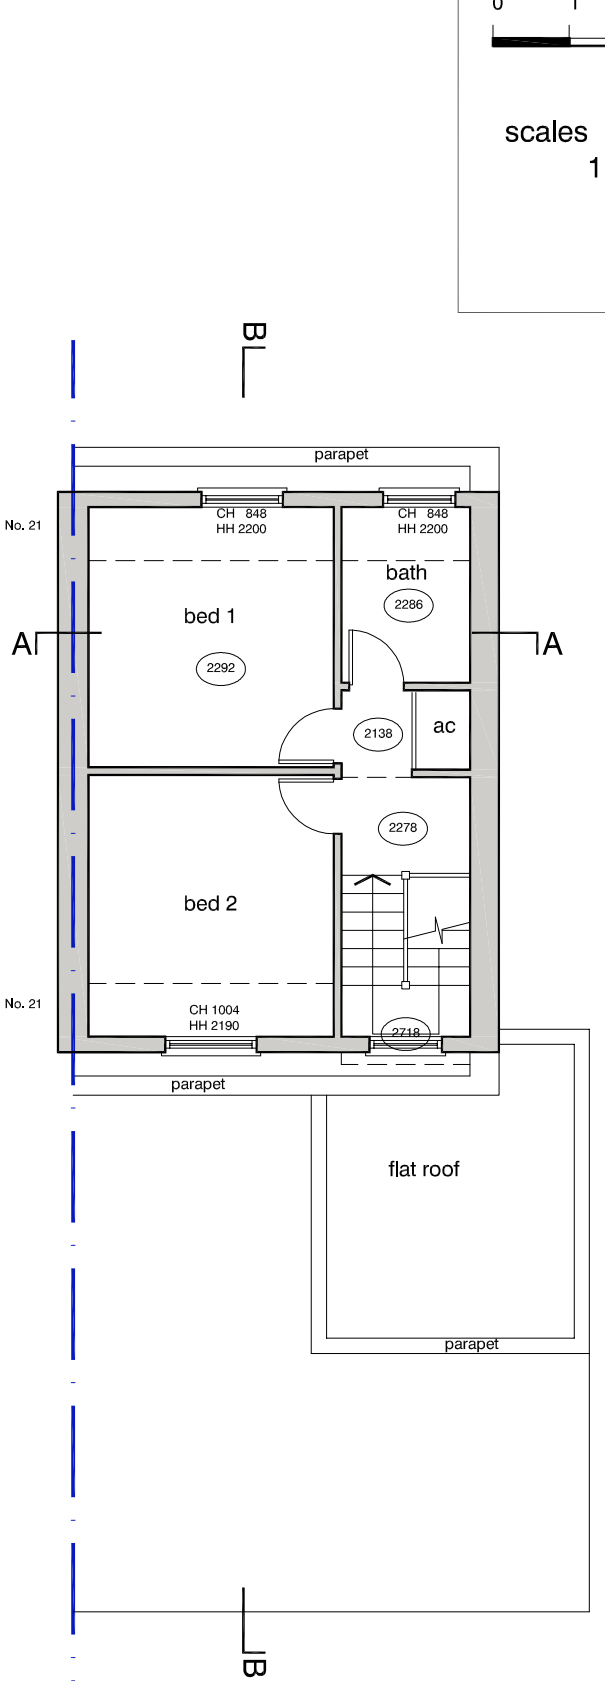

second floor

plans as proposed

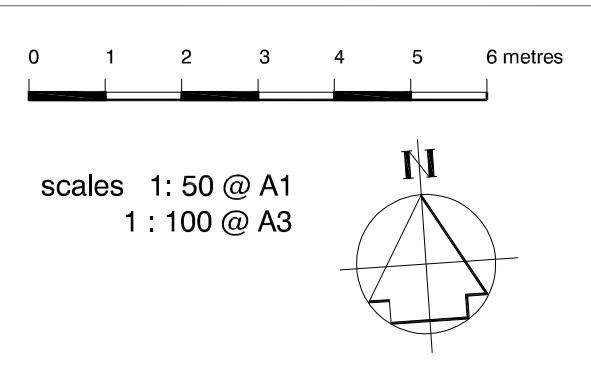

DVM ARCHITECTS
4a Murray Street . London . NW1 9RE
Telephone 0207 485 2121 . Facsimile 0207 267 2527
e-mail: studio@dvmarch.com

Client: Carol Jones

Project: 19 Hawley Road
London NW1

Title: Floor Plans
AS PROPOSED

Scale	Date	Job No.
1:50	22.02.18	1960

Drawing No.	Rev.
1960-213	A

All dimensions are to be checked on site.
© This drawing is copyright and remains the property of David & Victoria Mercer at all times and may not be reproduced in part or whole without written consent.