

PROPOSED DRAWINGS - 1:100 @ A3

FOR

PROPOSED REAR EXTENSION TO EXISTING HOUSE

TO

85 GLOUCESTER AVENUE, LONDON, NW1 8LB.

TEKTON DPW
Architects & Designers


Registered Office: 12 Station Road, London W7 3JE
TEL : 020 8840 7300
FAX : 020 8840 7307
Email : tekton.dpw@btconnect.com
Registered in England No. 03728986

Date: February 2018
Ref: 17/438/P11/Rev A Prop.Dwg..




LOWER GROUND FLOOR


- 1. OFFICE / GUEST BEDROOM
 - 2. TV ROOM
 - 3. WC
 - 4. FAMILY ROOM / MUSIC
 - 5. KITCHENETTE
 - 6. GARDEN PATIO
 - 7. METER ROOM
 - 8. SHOWER ROOM
 - 9. UTILITY
 - 10. COURTYARD
- GROUND FLOOR
- 11. HALLWAY
 - 12. SITTING AREA
 - 13. DINNING
 - 14. KITCHEN
 - 15. WC
 - 16. NEW STAIRCASE
-
- 18. PLANTER

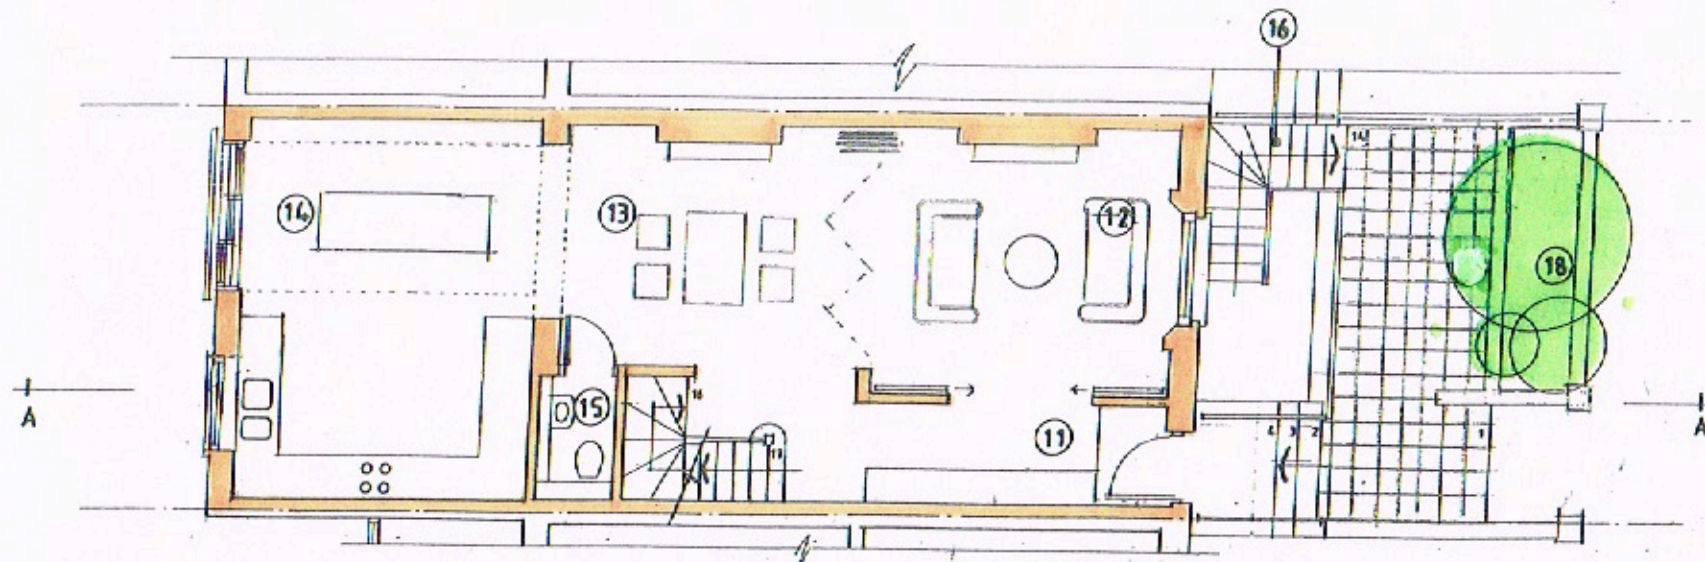

GROUND FLOOR PLAN

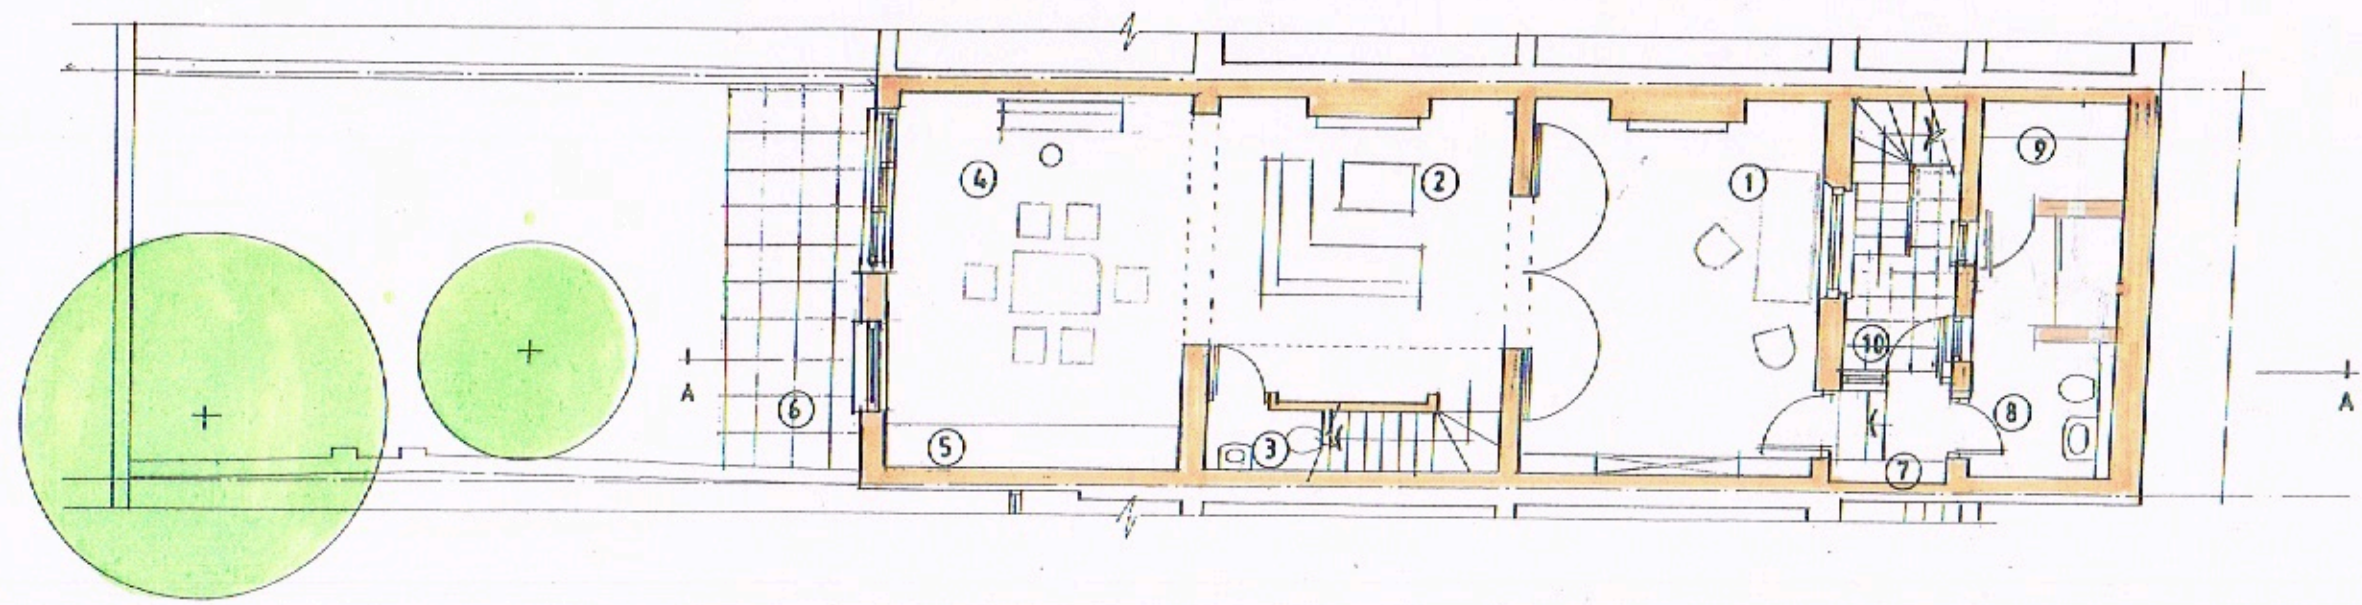

LOWER GROUND FLOOR PLAN

 

TEKTON DPW
Architects & Designers

12 STATION ROAD LONDON W7 3JE

Tel: 0208 840 7300
Email: tekton.dpw@btconnect.com

Site
85 GLOUCESTER AVENUE LONDON, NW1 8LB

Drawing Title
PROPOSED LOWER GROUND FLOOR PLAN
& GROUND FLOOR PLAN

Scale	Date
1:100 @ A3	Dec 2017
Drawing No.	Revision
17/438/P1/01	A




FIRST FLOOR


- 19. MASTER BEDROOM
- 20. MASTER DRESSING
- 21. MASTER ENSUITE

SECOND FLOOR


- 22. BEDROOM 2
- 23. BEDROOM 3
- 24. FAMILY BATHROOM

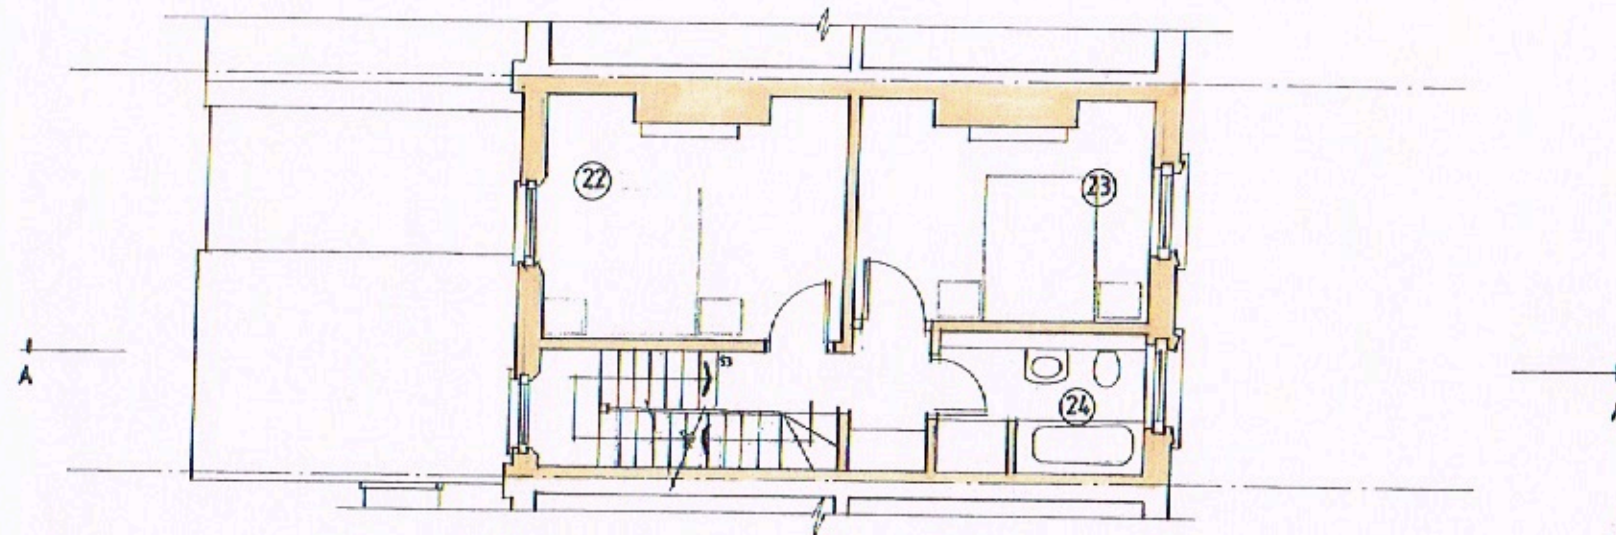

SECOND FLOOR PLAN

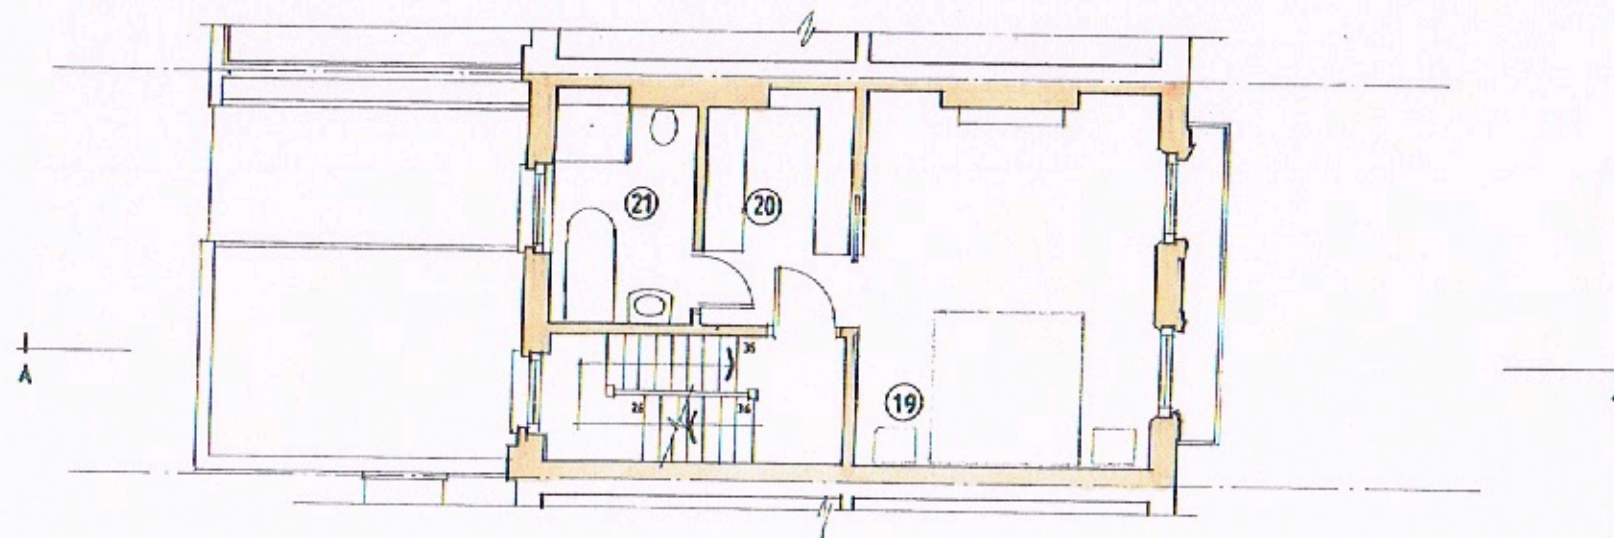

FIRST FLOOR PLAN

 

TEKTON DPW
Architects & Designers

12 STATION ROAD LONDON W7 3JE

Tel : 0208 840 7300
Email : tekton.dpw@btconnect.com

Site
85 GLOUCESTER AVENUE LONDON, NW1 8LB


Drawing Title
**PROPOSED FIRST FLOOR PLAN &
SECOND FLOOR PLAN**

Scale
1:100 @ A3


Date
Dec 2017

Drawing No.
17/438/P1/02

Revision
A

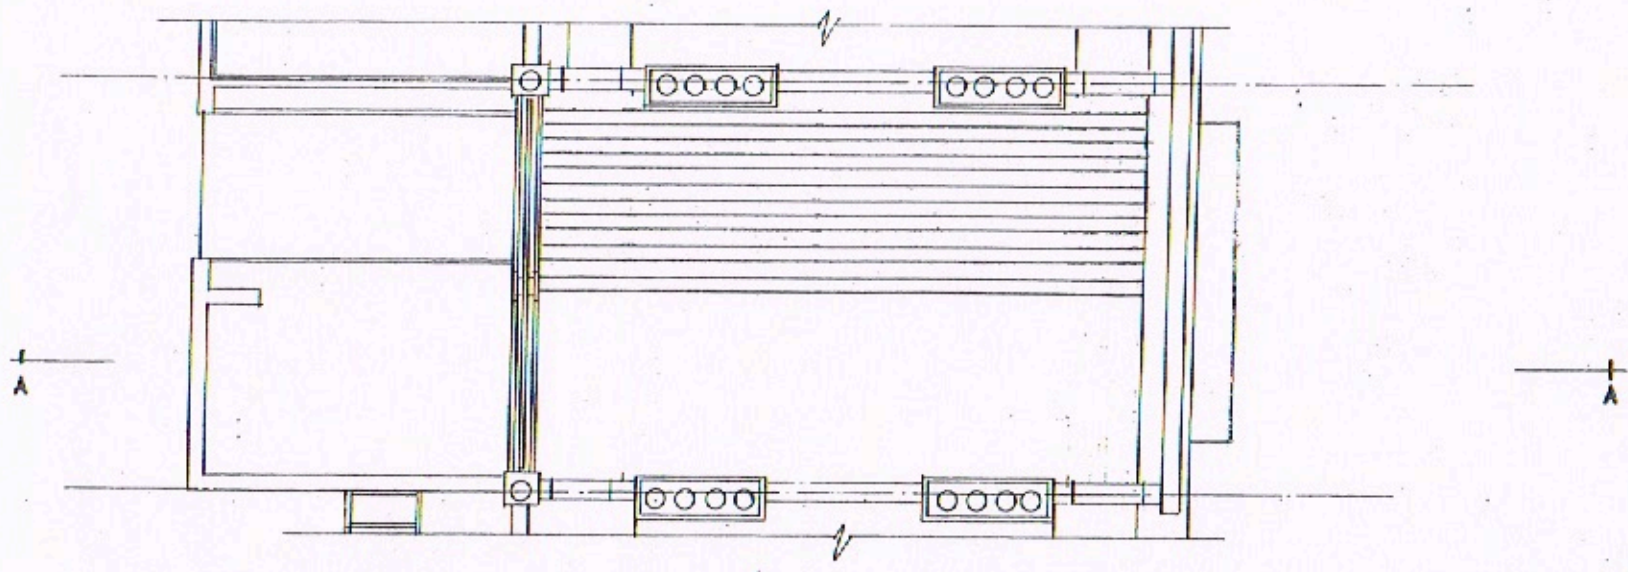

ROOF PLAN

 

TEKTON DPW
Architects & Designers

12 STATION ROAD LONDON W7 3JE

Tel : 0208 840 7300
Email : tekton.dpw@btconnect.com

Site
85 GLOUCESTER AVENUE LONDON, NW1 8LB

Drawing Title
PROPOSED ROOF PLAN

Scale
1:100 @ A3

Date
Dec 2017

Drawing No.
17/438/P1/03

Revision
A




GARDEN ELEVATION



STREET ELEVATION

LEGEND

- A. STRUCTURAL GLASS ROOF LIGHT & SCREEN WITH SLIDING DOORS
- B. BRICKWORK TO MATCH EXISTING
- C. TIMBERS SASH WINDOW'S

 

TEKTON DPW

Architects & Designers

12 STATION ROAD LONDON W7 3JE

Tel : 0208 840 7300

Email : tekton.dpw@btconnect.com

Site

85 GLOUCESTER AVENUE LONDON, NW1 8LB

Drawing Title

PROPOSED STREET ELEVATION & GARDEN ELEVATION

Scale

1:100 @ A3

Drawing No.


17/438/P1/04

Date


Dec 2017

Revision

A

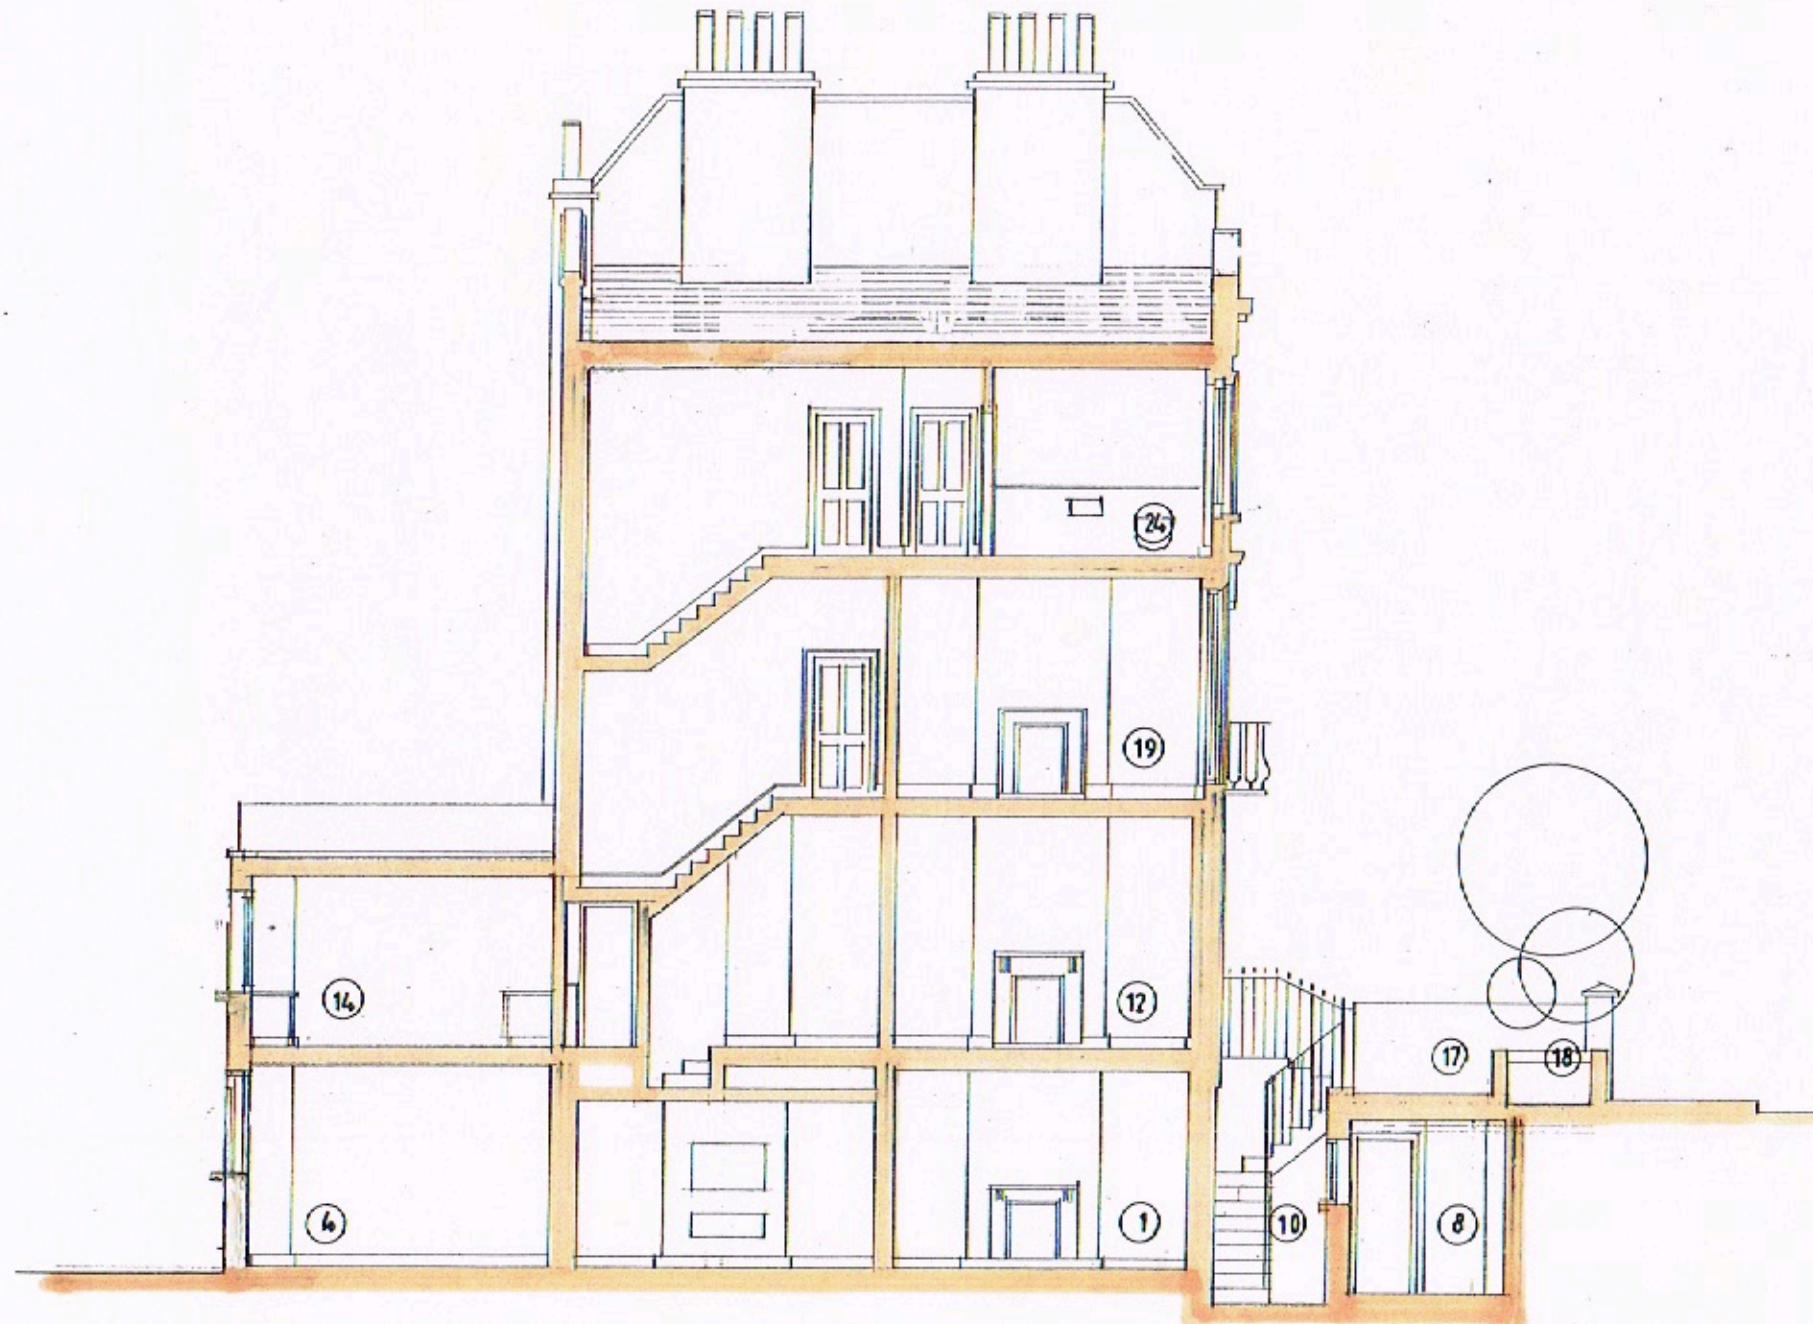

SECTION A - A

 

TEKTON DPW

Architects & Designers

12 STATION ROAD LONDON W7 3JE

Tel : 0208 840 7300
Email : tekon.dpw@btconnect.com

Site

85 GLOUCESTER AVENUE LONDON, NW1 8LB

Drawing Title

PROPOSED SECTION A - A

Scale

1:100 @ A3

Drawing No.

17/438/P1/05

Date

Dec 2017

Revision

A