




**1 Bedford Row - Elevation**  
Scale 1:100



**2 Jockey Fields - Elevation**  
Scale 1:100



**3 Internal courtyard - Elevation**  
Scale 1:100

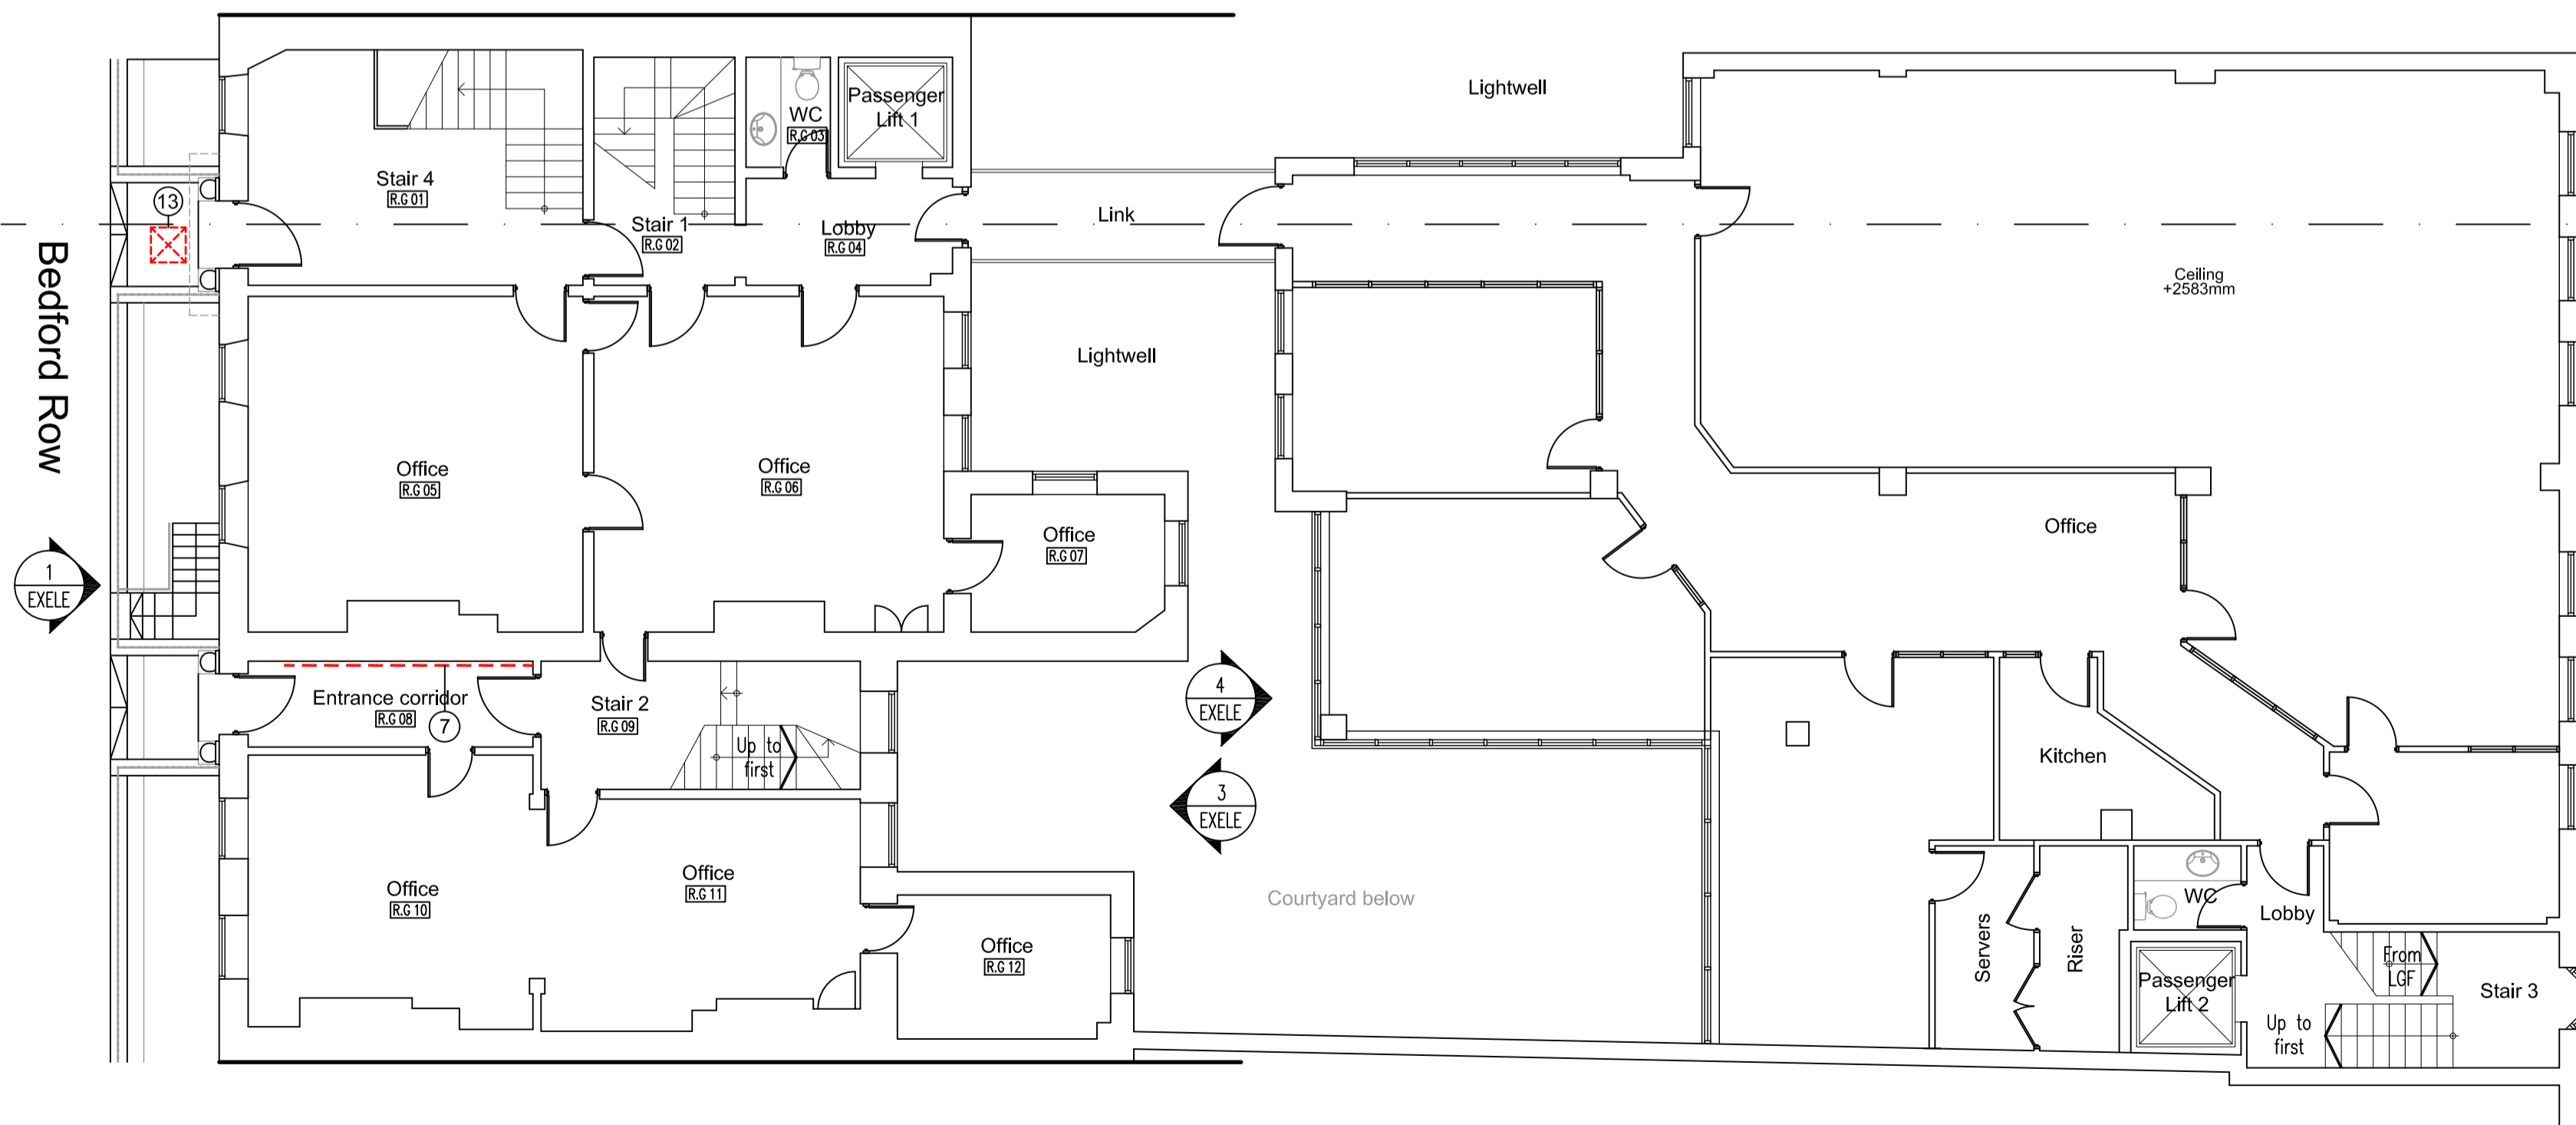

**A Ground floor plan**



**4 Courtyard - Elevation**  
Scale 1:100

LC Issued to local Authority for Listed Building Consent. 23.02.18  
Rev. | Drawn | Description | Date



Client Chambers 7BR

Project 7 Bedford Row  
London WC1R 4BS

Drawing Existing lower Ground Floor Plan  
OS Map & Block Plan and External  
Building Elevations

Drawing Status APPROVAL

Scale 1:100@A1 Cad file -2332 EX0G

Drawn by LC Project no. 172332

Checked by LC Drawing no. EXELE

Date JAN 2018 Revision -