



< Red Lion Street >

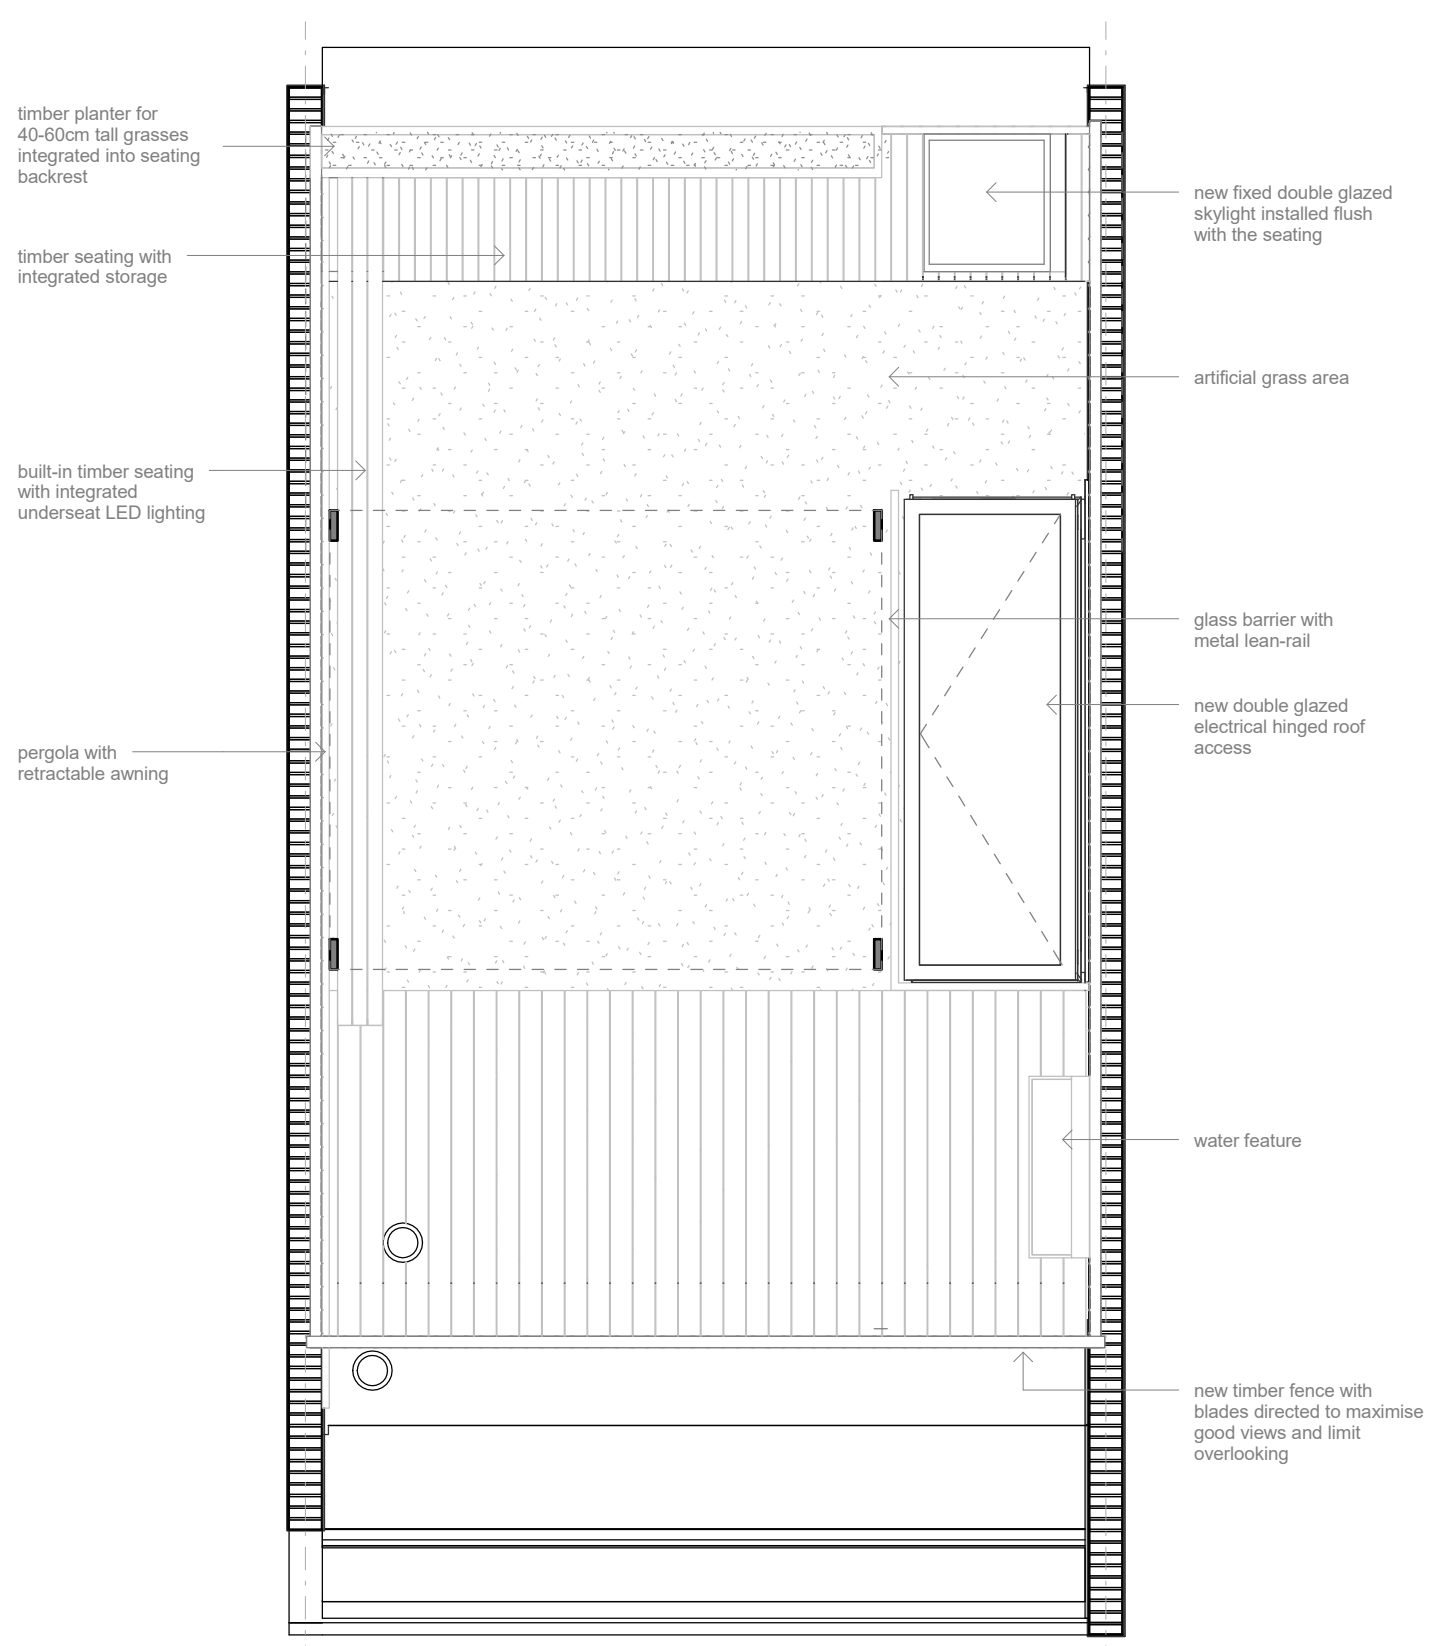


< Red Lion Street >

1 Roof Plan Existing Planning
221-001 1 : 50

2 Roof Plan Proposed Planning
221-001 1 : 50

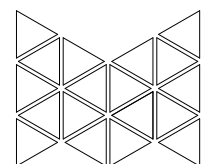

MOST
ARCHITECTURE
RIBA Chartered #20022873
www.mo-st.com
info@mo-st.com

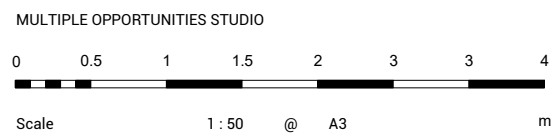

PROJECT: L16_Red Lion Terrace
ADDRESS: Flat 3
48 Red Lion Street
Holborn
WC1R 4PF
London

Existing and Proposed Plans
SHEET NUMBER: 221-001
REVISION: 2
STATUS: for Information

1. Do not scale from this drawing.
2. Use figured dimensions only.
3. Dimensions in mm unless otherwise stated.
4. All dimensions to be checked on site prior to commencement of works.
5. Any discrepancies to be reported to the architect.
6. Most Architecture Ltd. ©

| REV | DATE | DESCRIPTION |
|-----|------------|-----------------|
| 1 | 19.02.2018 | Planning Set V1 |
| 2 | 19.02.2018 | Planning Set V2 |

