


**PLANNING DRAWINGS - 1:100 @ A3**

**FOR**  
**PROPOSED MANSARD ROOF EXTENSION TO EXISTING HOUSE**  
**TO**

**85 GLOUCESTER AVENUE, LONDON, NW1 8LB.**

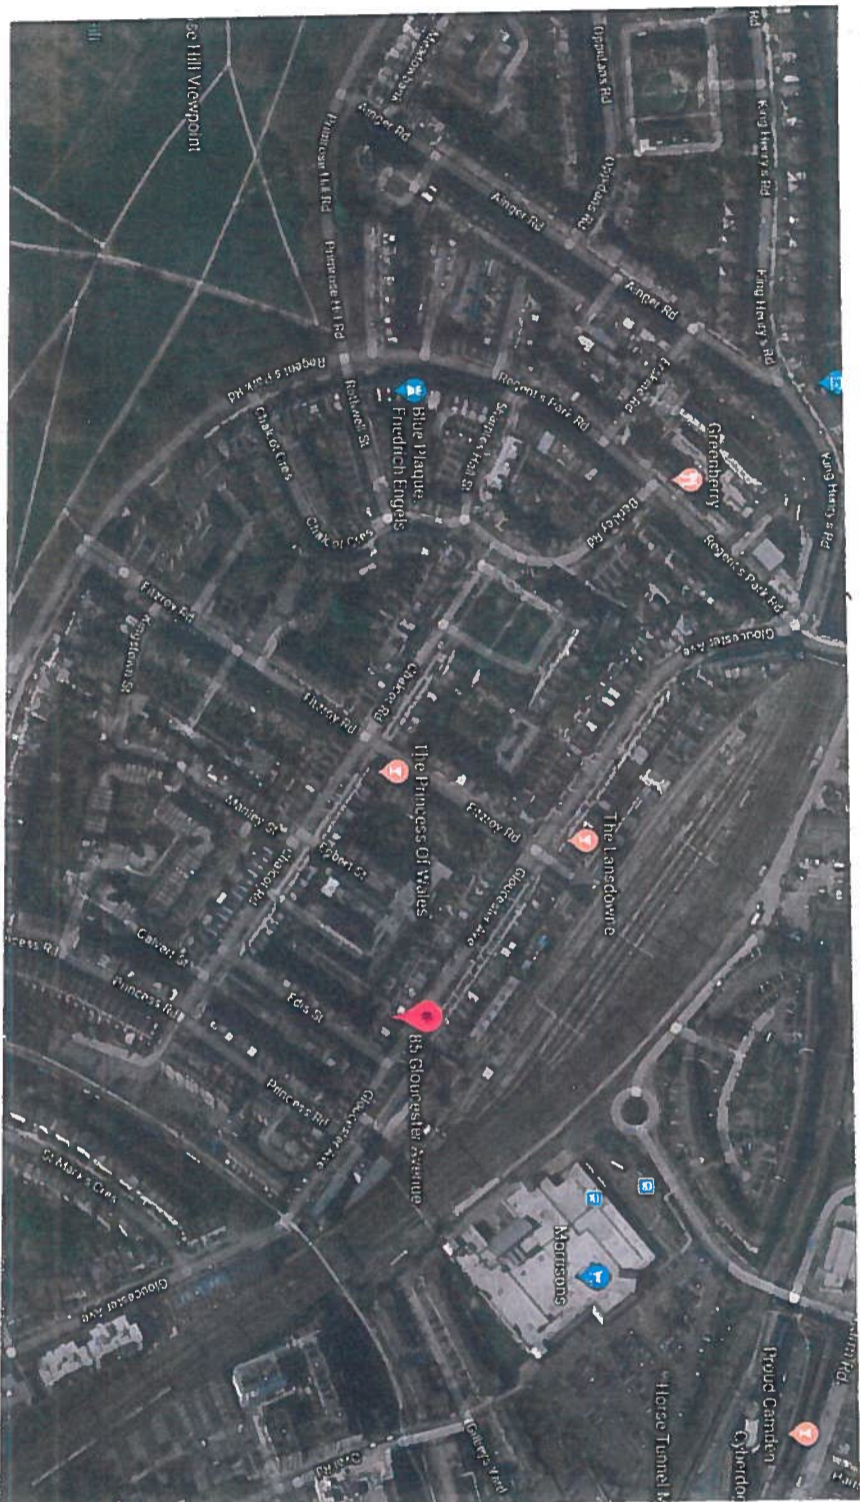

**TEKTON DPW**  
**Architects & Designers**

Registered Office: 12 Station Road, London W7 3JE  
TEL : 020 8840 7300  
FAX : 020 8840 7307  
Email : [tektion.dpw@btconnect.com](mailto:tektion.dpw@btconnect.com)  
Registered in England No. 03728986

Date: December 2017  
Ref: 17/438/Planning- Roof

**LOCATION PLAN 1:1250 @ A3**

**FOR**

**PROPOSED MANSARD ROOF EXTENSION TO EXISTING HOUSE**

**TO**

**85 GLOUCESTER AVENUE, LONDON, NW1 8LB.**

**TEKTON DPW**

**Architects & Designers**

Registered Office: 12 Station Road, London W7 3JE  
TEL : 020 8840 7300  
FAX : 020 8840 7307  
Email : [tekon.dpw@btconnect.com](mailto:tekon.dpw@btconnect.com)  
Registered in England No. 03728986

Date: December 2017  
Ref: 17/436/LP.



**TEKTON DPW**  
 Architects & Designers  
 12 STATION ROAD LONDON W7 3JE  
 Tel : 0208 840 7300  
 Email : tekton.dpw@btconnect.com

Site  
 85 GLOUCESTER AVENUE LONDON, NW1 8LB  
 Drawing Title  
 LOCATION PLAN (OS EXTRACT)

Scale  
 1:1250 @ A3  
 Date  
 Dec 2017  
 Drawing No.  
 17/A38/LP/01  
 Revision

**EXISTING DRAWINGS - 1:100 @ A3**

FOR

**PROPOSED MANSARD ROOF EXTENSION TO EXISTING HOUSE**

TO

**85 GLOUCESTER AVENUE, LONDON, NW1 8LB.**


**TEKTON DPW**

**Architects & Designers**


Registered Office: 12 Station Road, London W7 3JE  
TEL : 020 8840 7300  
FAX : 020 8840 7307  
Email : [tektion.dpw@btconnect.com](mailto:tektion.dpw@btconnect.com)  
Registered in England No. 03728986

Date: December 2017  
Ref: 17/436/ExDwg



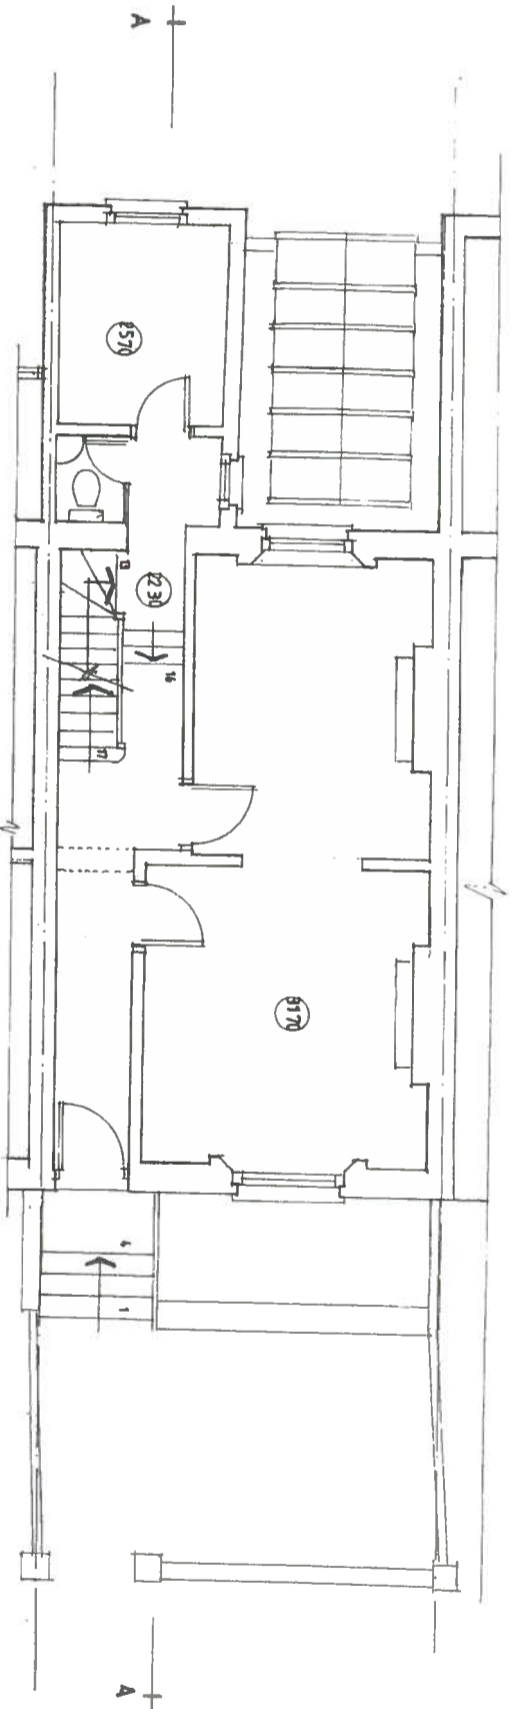

GROUND FLOOR PLAN

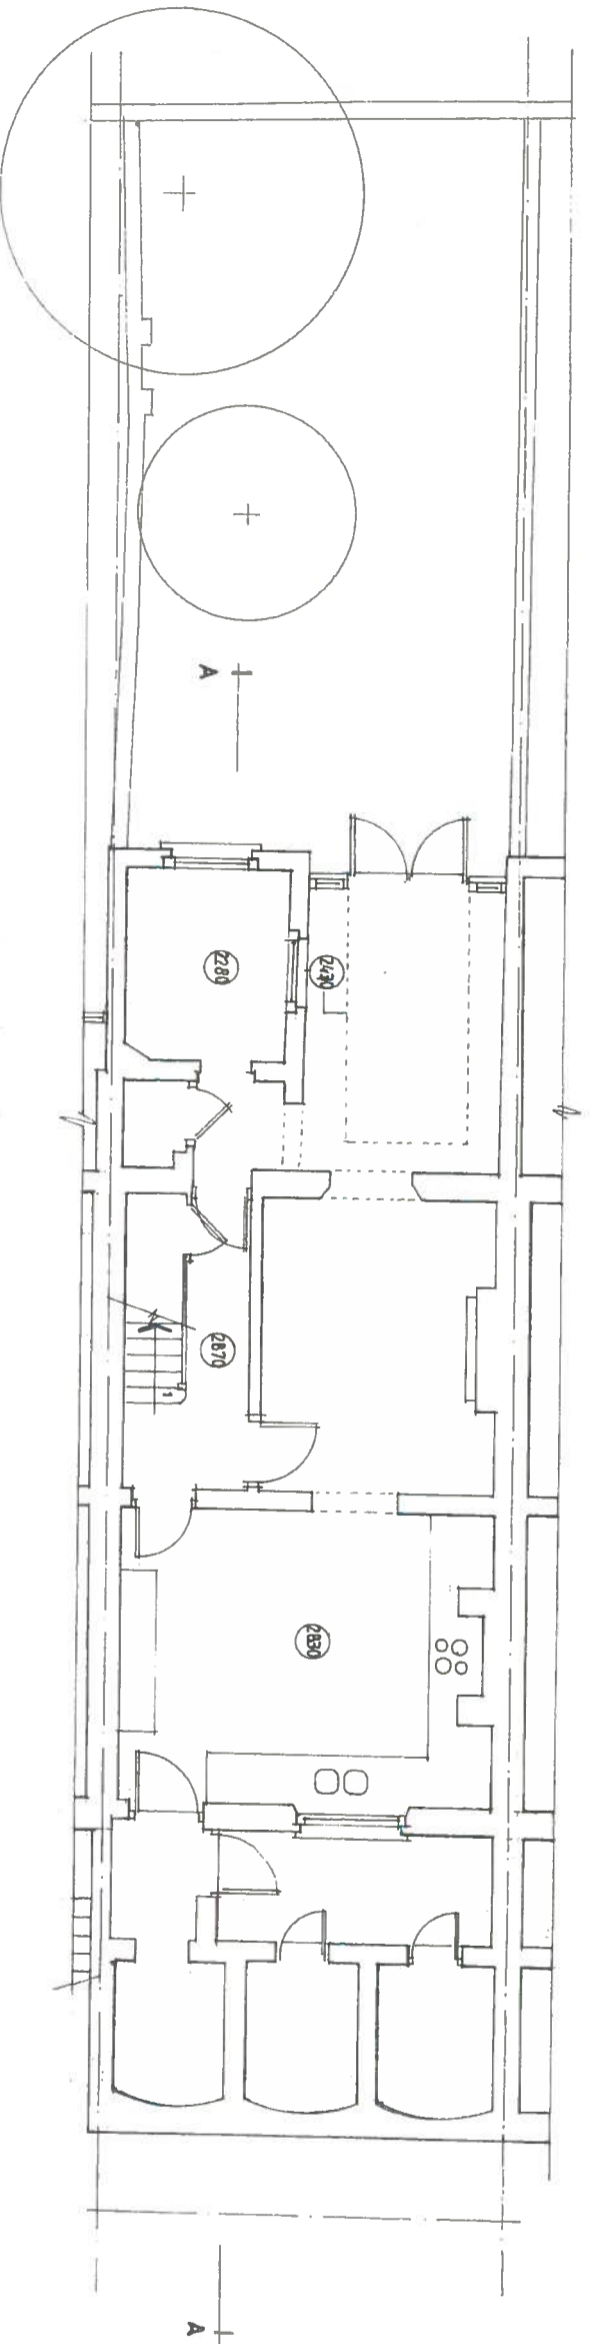

LOWER GROUND FLOOR PLAN



**TEKTON DPW**

Architects & Designers

12 STATION ROAD LONDON W7 3JE

Tel: 0208 840 7300

Email: [tekon.dpw@btconnect.com](mailto:tekon.dpw@btconnect.com)

Site

85 GLOUCESTER AVENUE LONDON, NW1 8LB

Drawing Title



EXISTING LOWER GROUND FLOOR PLAN  
& GROUND FLOOR PLAN

Scale Date


1:100 @ A3 Dec 2017

Drawing No. Revision

17/A38/E/04

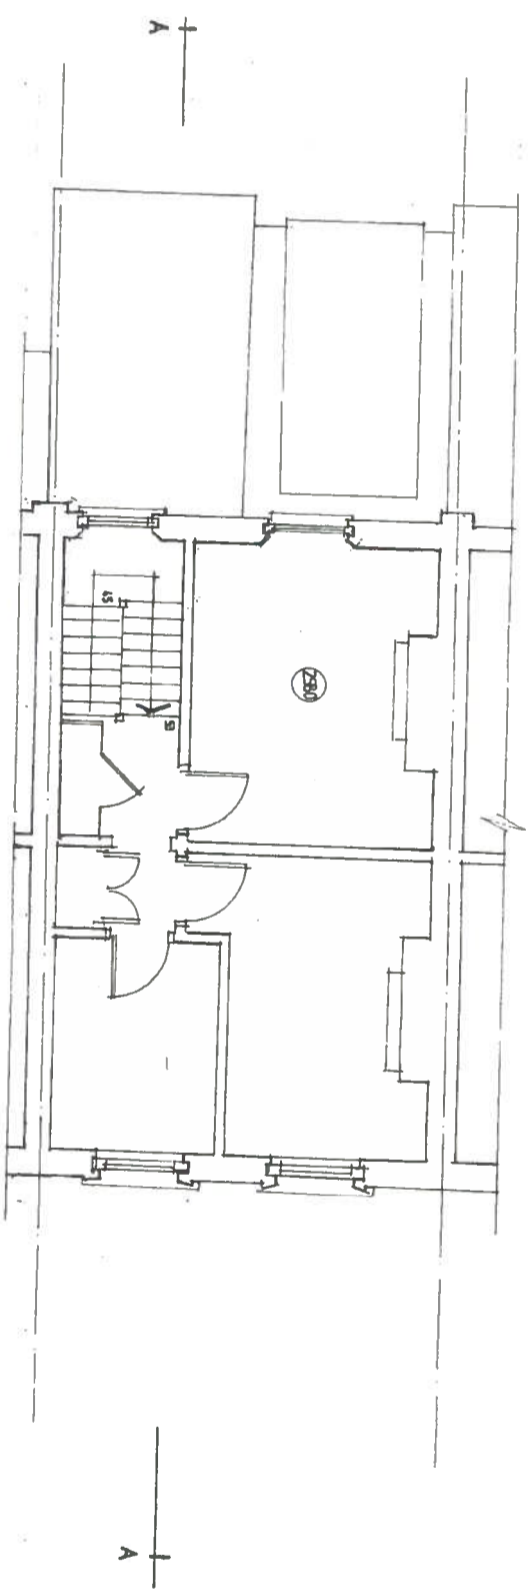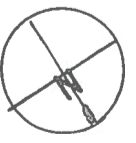

SECOND FLOOR PLAN

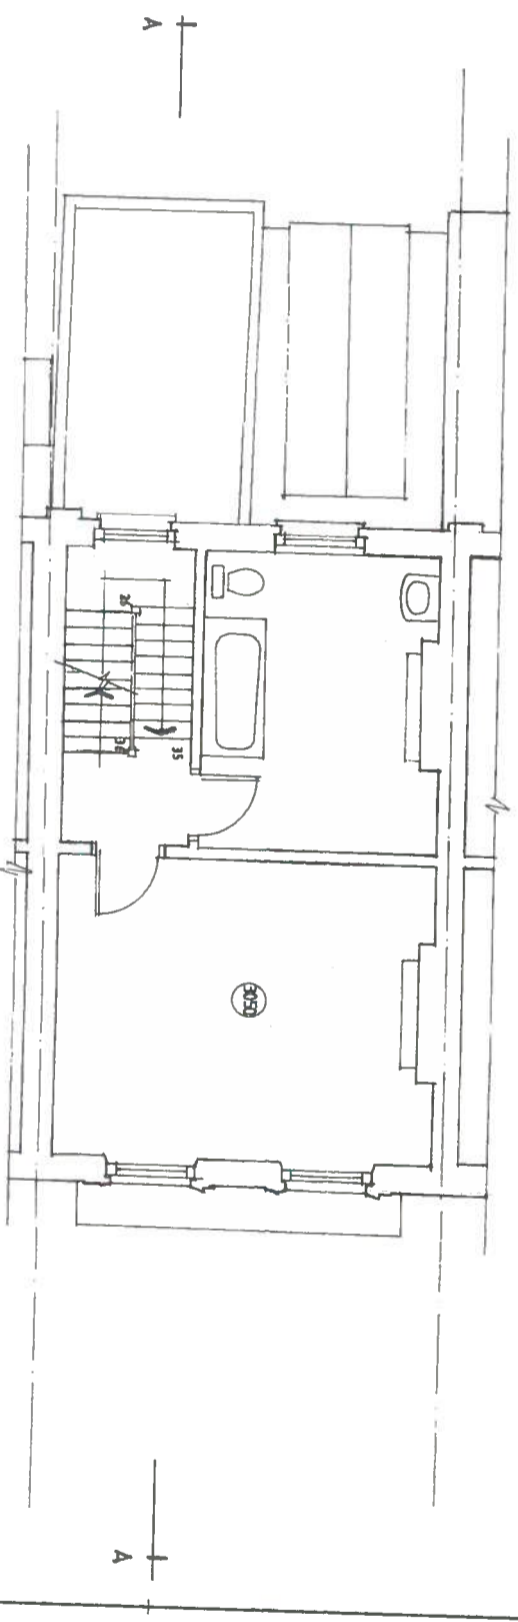

FIRST FLOOR PLAN




**TEKTON DPW**  
Architects & Designers  
12 STATION ROAD LONDON W7 3JE

Tel : 0208 840 7300  
Email : [tekon.dpw@btconnect.com](mailto:tekon.dpw@btconnect.com)

Site  
85 GLOUCESTER AVENUE LONDON, NW1 8LB

Drawing Title  
EXISTING FIRST FLOOR PLAN &  
SECOND FLOOR PLAN

Scale	Date
1:100 @ A3	Dec 2017
Drawing No.	Revision
17/438/E/02	

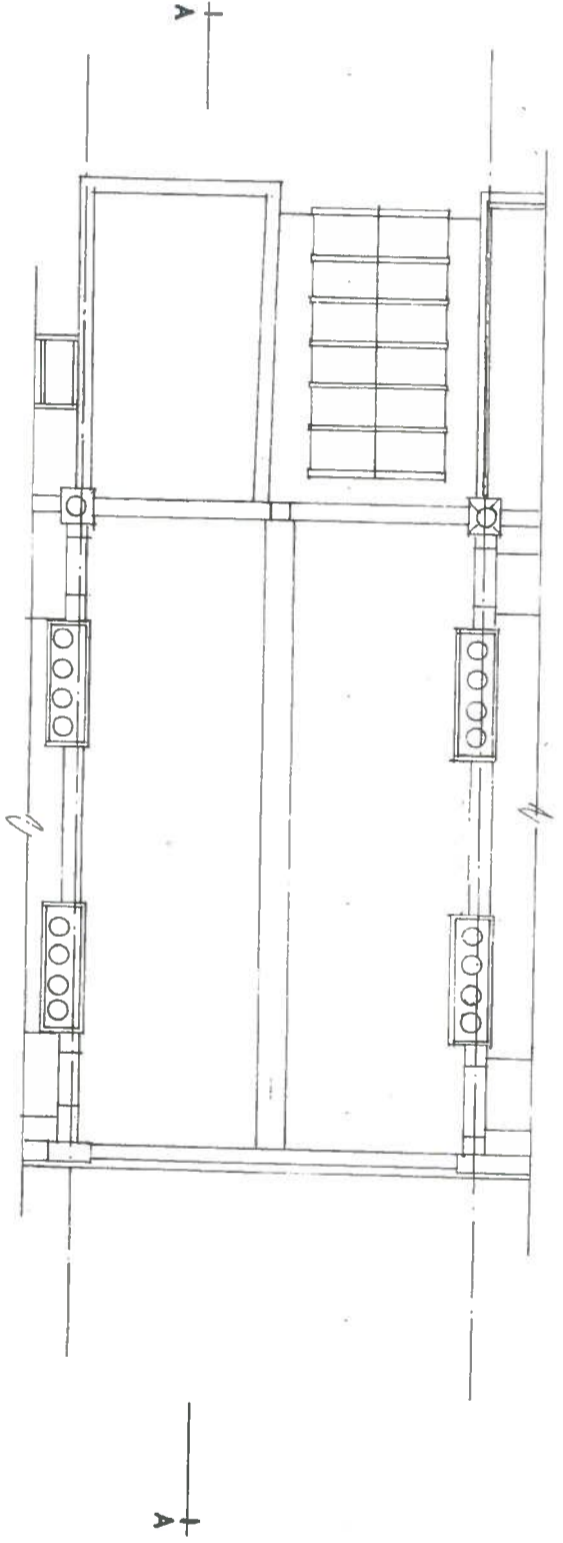


ROOF PLAN




**TEKTON DPW**  
Architects & Designers  
12 STATION ROAD LONDON W7 3JE  
Tel : 0208 840 7300  
Email : [tektion.dpw@btconnect.com](mailto:tektion.dpw@btconnect.com)

Site  
85 GLOUCESTER AVENUE LONDON, NW1 8LB

Drawing Title  
**EXISTING ROOF PLAN**  
Scale  
1:100 @ A3  
Date  
Dec 2017  
Drawing No.  
17/438/E/03  
Revision

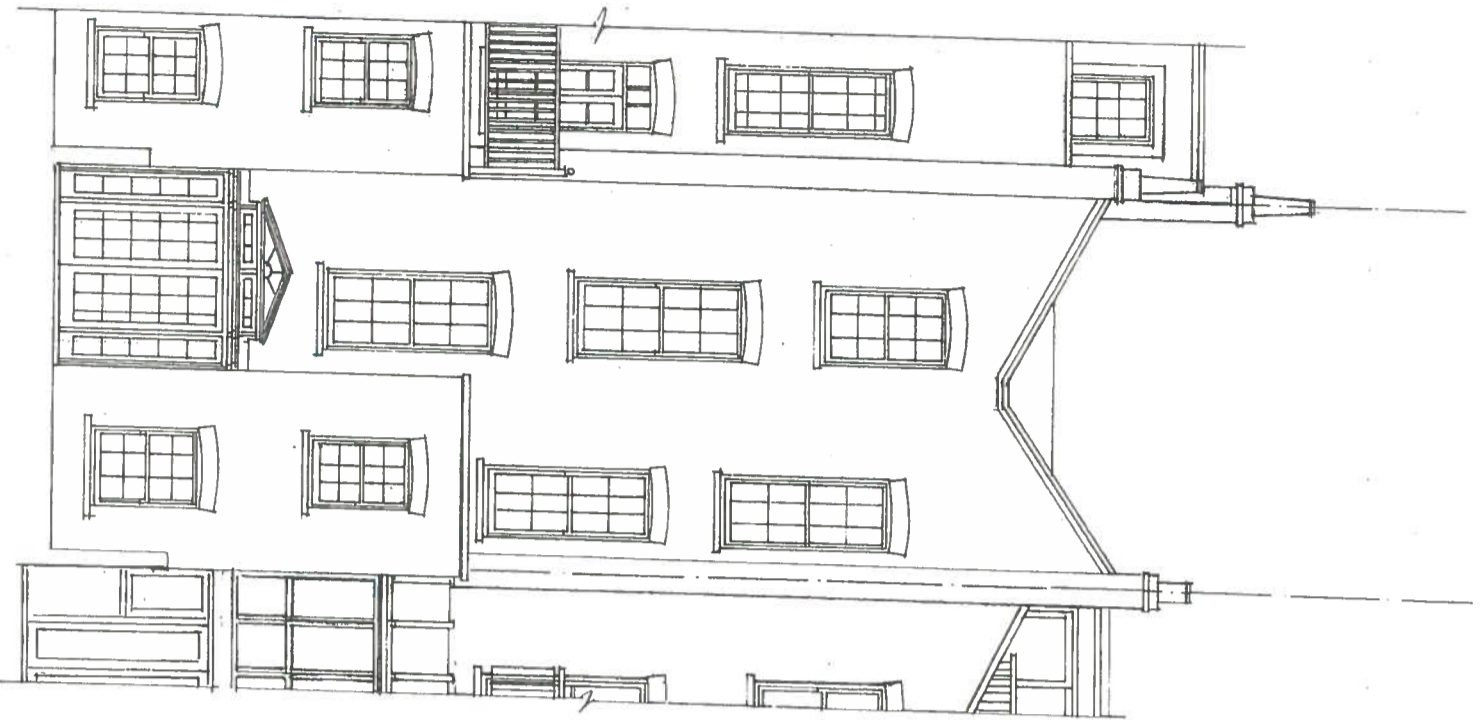

GARDEN ELEVATION

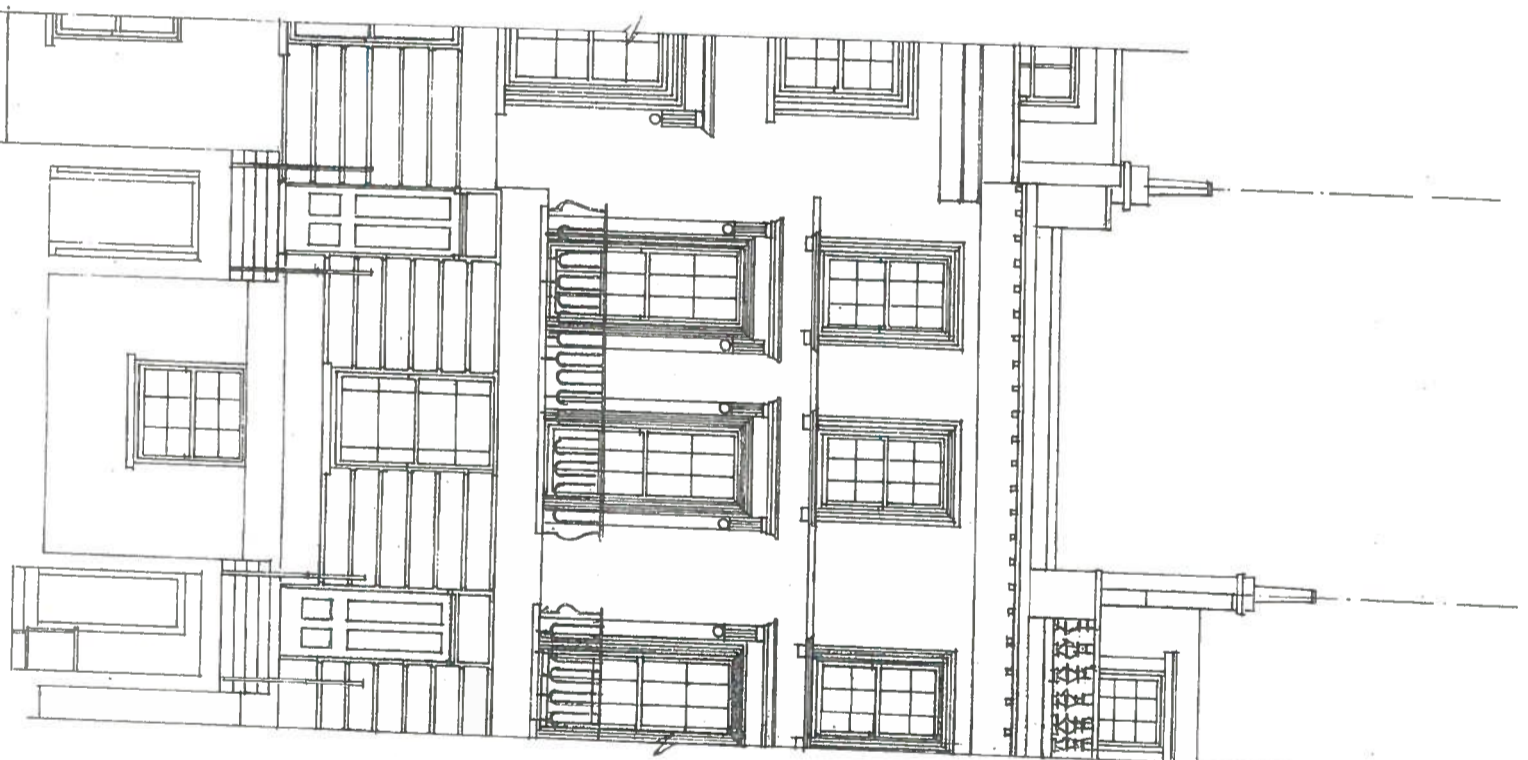

STREET ELEVATION



**TEKTON DPW**  
Architects & Designers

12 STATION ROAD LONDON W7 3JE

Tel : 0208 840 7300  
Email : [tektion.dpw@btconnect.com](mailto:tektion.dpw@btconnect.com)

Site



85 GLOUCESTER AVENUE LONDON, NW1 8LB

Drawing Title

EXISTING STREET ELEVATION &  
GARDEN ELEVATION

Scale	Date
1:100 @ A3	Dec 2017
Drawing No.	Revision
17/438/E04	



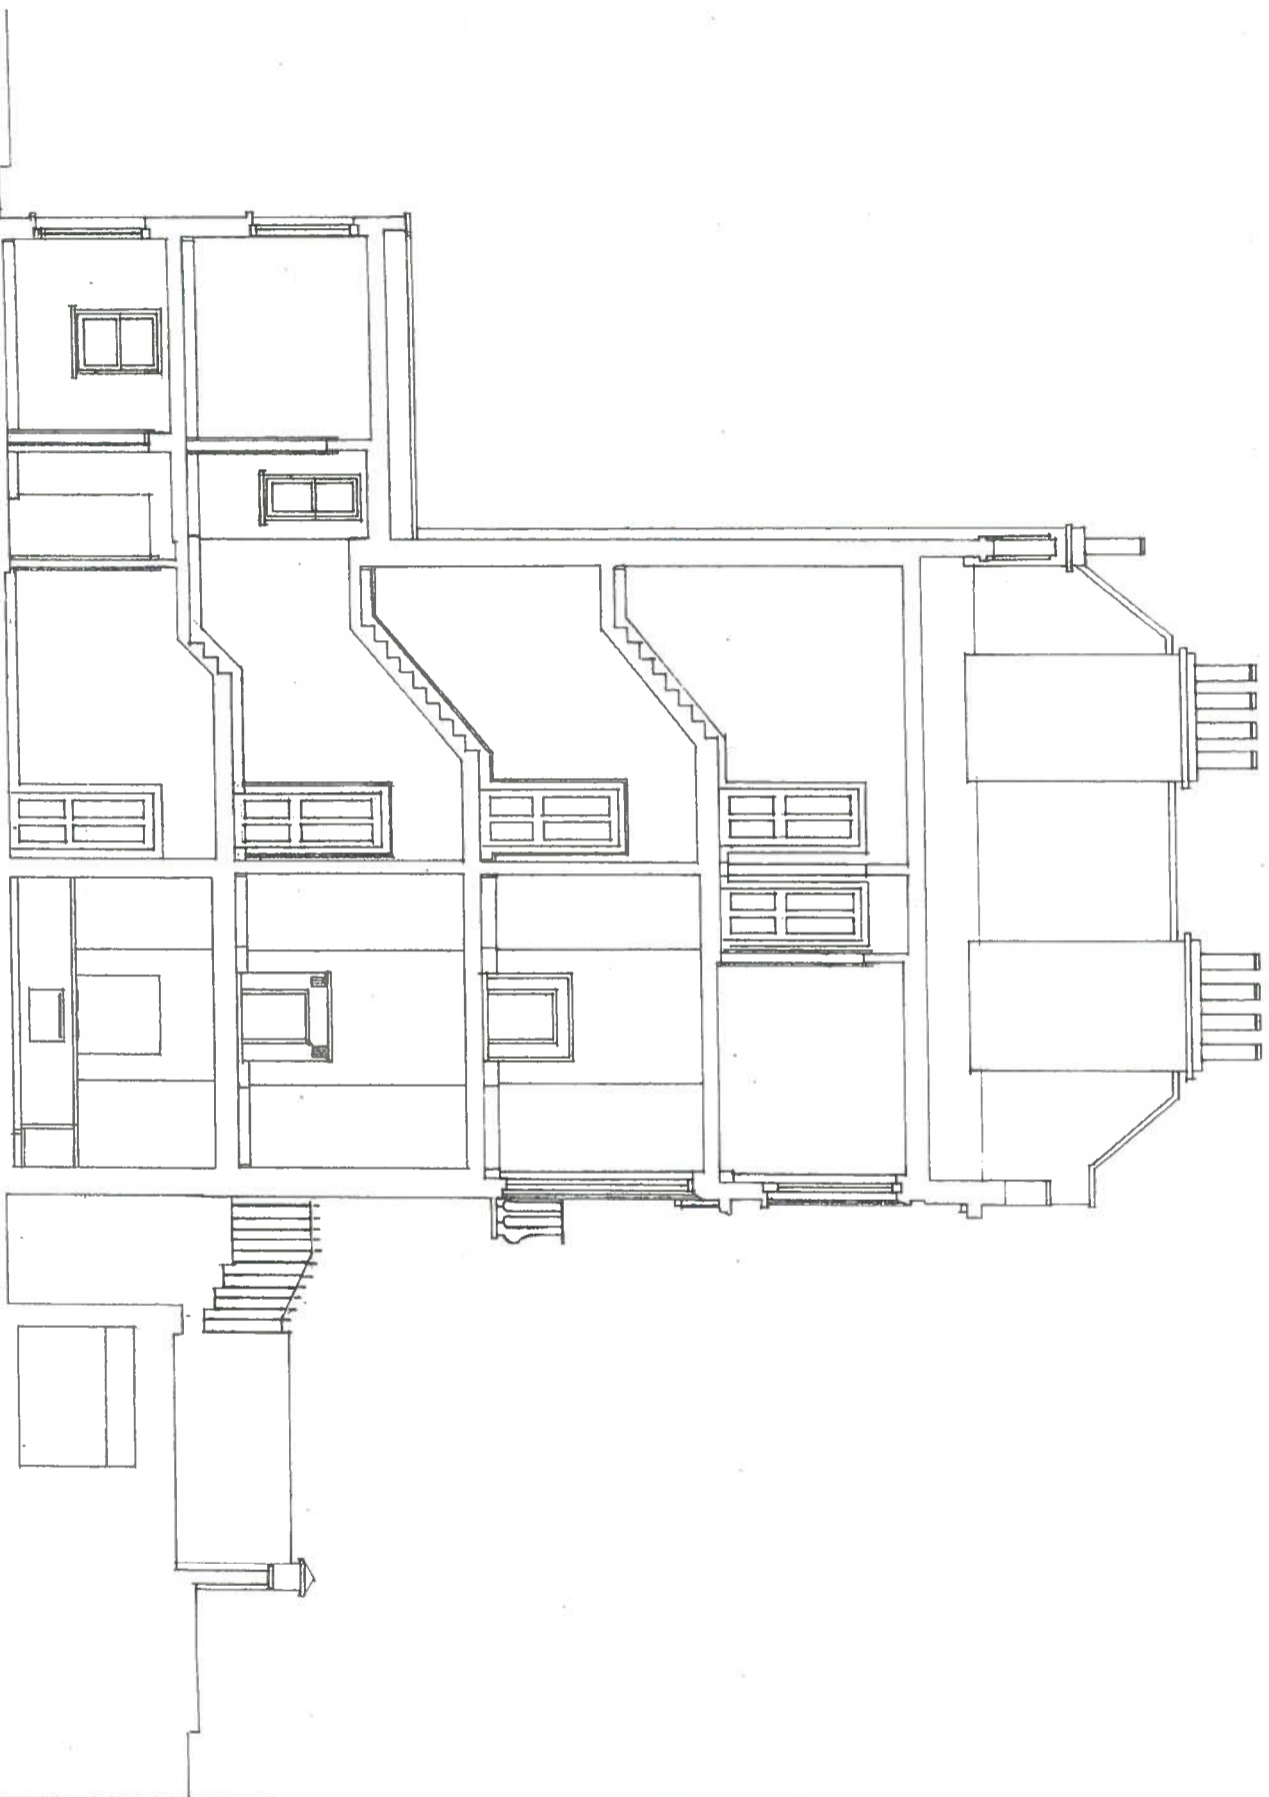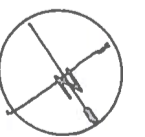

SECTION A - A



**TEKTON DPW**  
Architects & Designers  
12 STATION ROAD LONDON W7 3JE  
Tel : 0208 840 7300  
Email : [tektion.dpw@btconnect.com](mailto:tektion.dpw@btconnect.com)

Site  
85 GLOUCESTER AVENUE LONDON, NW1 8LB

Drawing Title

EXISTING SECTION A - A

Scale  
1:100 @ A3

Date  
Dec 2017

Drawing No  
17/338/E/05

Revision