



Finchley Road.

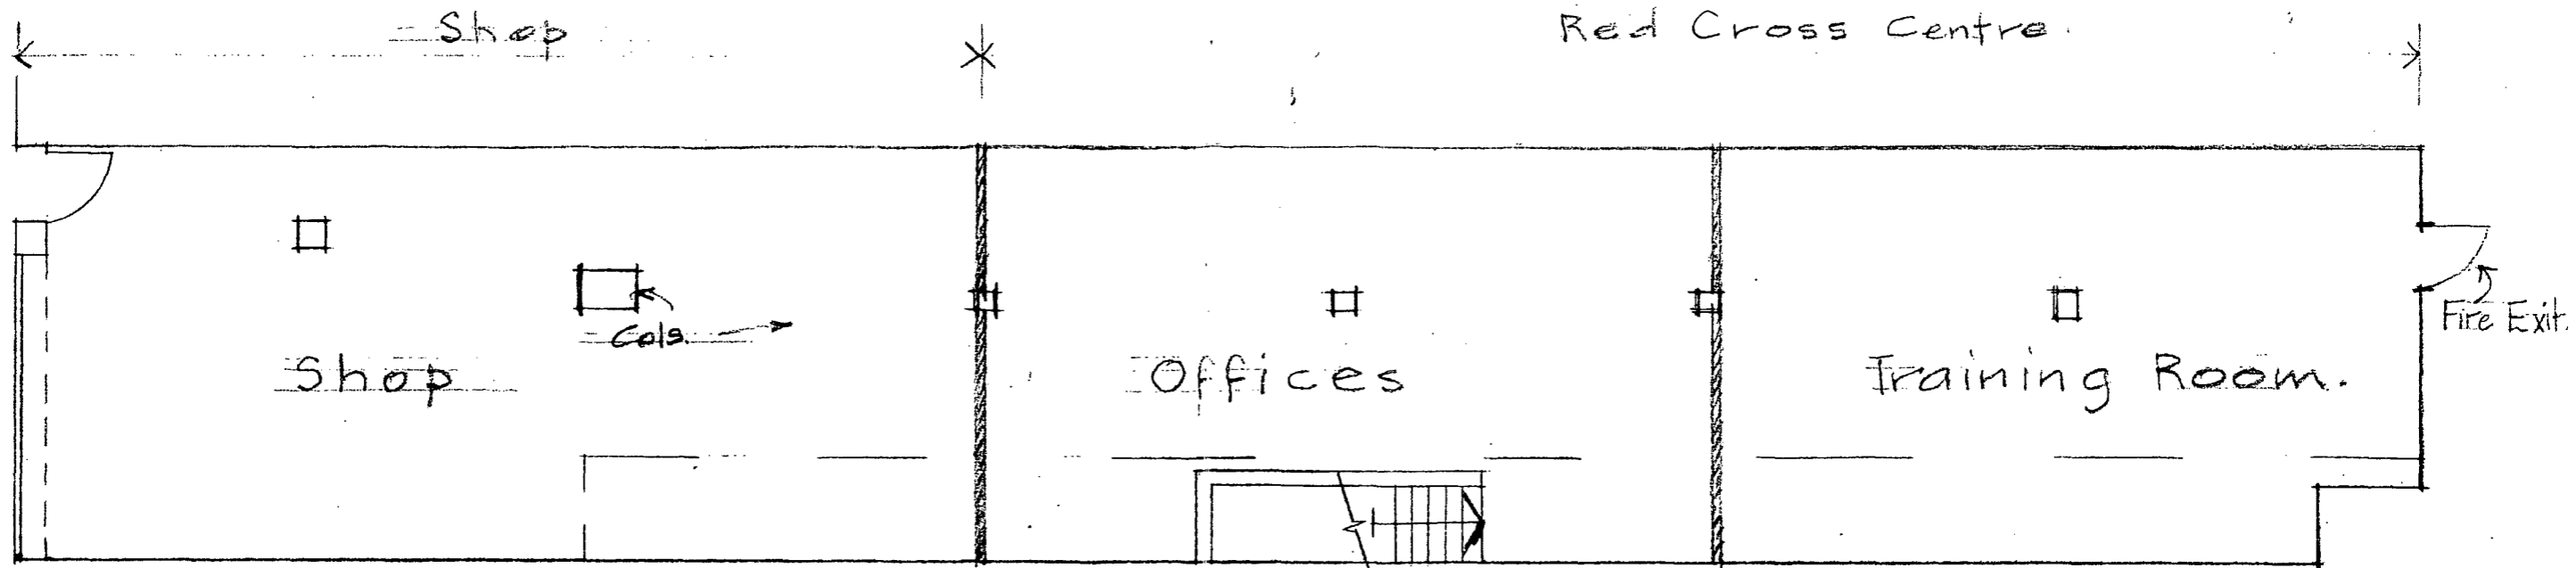

Part Ground Floor.

TP 9200229

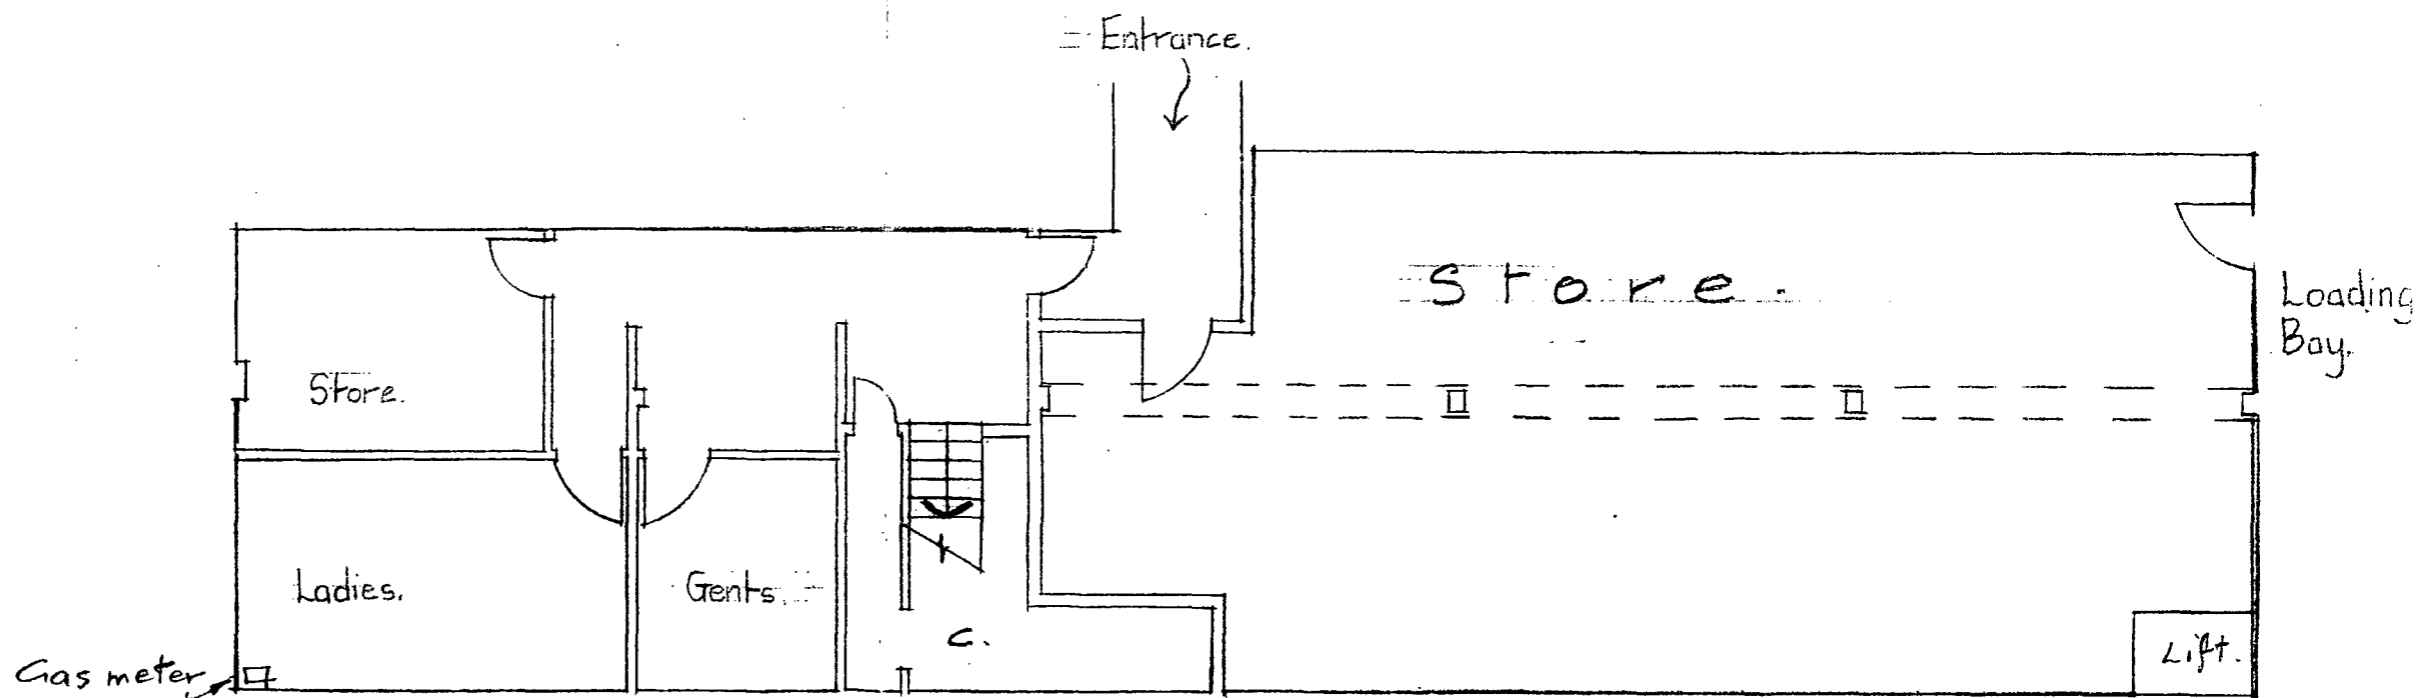

Part Basement.

Scale 1:100

Drawing No 47902R.
December 1991.

No 119 FINCHLEY ROAD, NW3.
Floor Plans.

Thomas & Thomas
Chartered Surveyors,
72 Princes Sq W2.