




west elevation as proposed

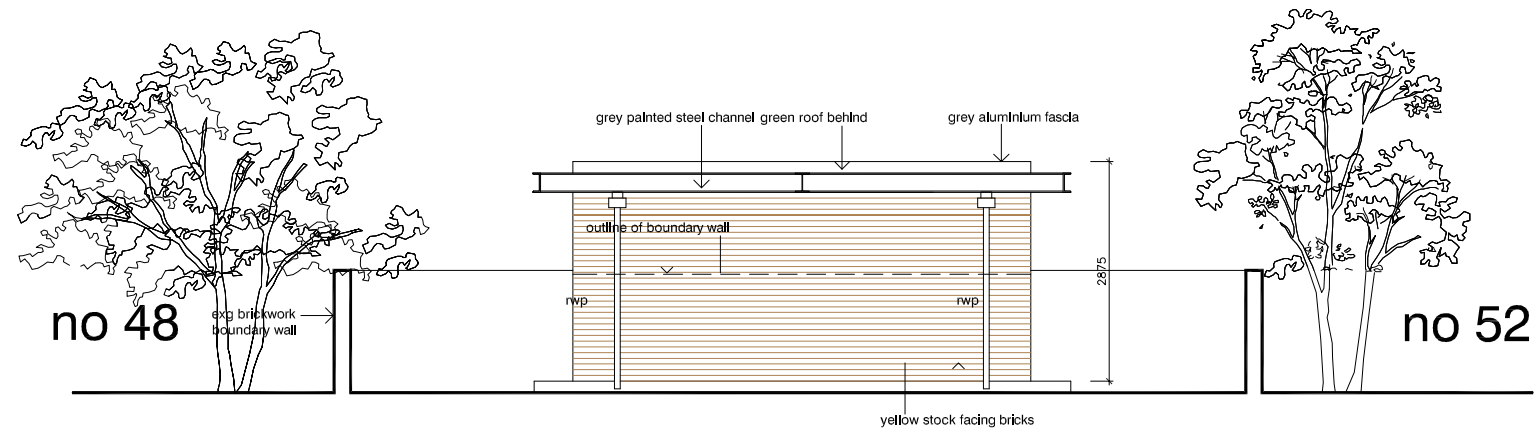

north elevation proposed

 

scales 1 : 50 @ A1  
1 : 100 @ A3

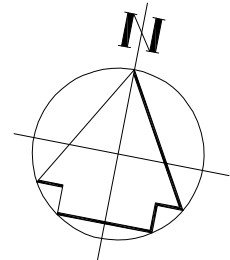

**DVM**  
ARCHITECTS

4a Murray Street . London . NW1 9RE  
Telephone 0207 485 2121 . Facsimile 0207 267 2527  
e-mail: studio@dvmarch.com

---

Client  
Christopher Ronus

---

Project  
Flat 1 50 Compayne Gdns  
London NW6 3RY

---

Title  
West and North Elevations  
as proposed

---

Scale 1:50	Date 08.12.17	Job No. 1897
Drawing No. 1897-GR17	Rev. B	

All dimensions are to be checked on site.  
© This drawing is copyright and remains the property of David & Victoria Mercer at all times and may not be reproduced in part or whole without written consent.