



east elevation proposed

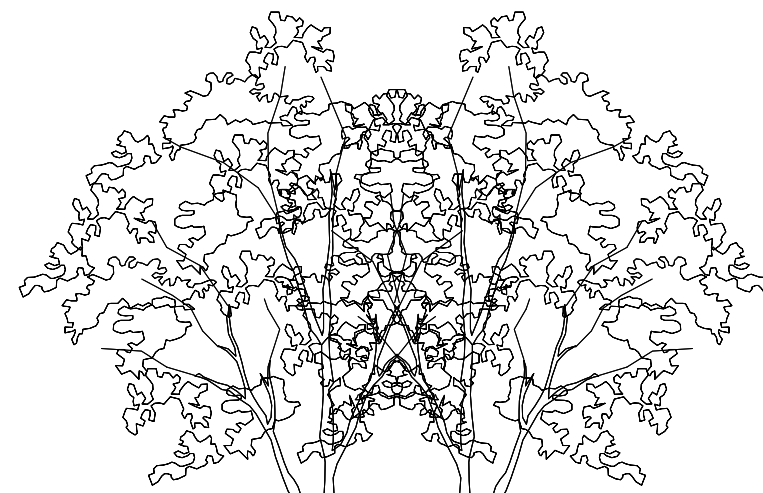


no 52

no 48

south elevation proposed

 

scales 1 : 50 @ A1
1 : 100 @ A3

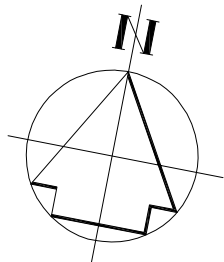

DVM ARCHITECTS		
4a Murray Street . London . NW1 9RE Telephone 0207 485 2121 . Facsimile 0207 267 2527 e-mail: studio@dvmarch.com		
Client Christopher Ronus		
Project Flat 1 50 Compayne Gdns London NW6 3RY		
Title East and South Elevations as proposed		
Scale 1:50	Date 08.12.17	Job No. 1897
Drawing No. 1897-GR18	Rev. B	
<small>All dimensions are to be checked on site. © This drawing is copyright and remains the property of David & Victoria Mercer at all times and may not be reproduced in part or whole without written consent.</small>		