



NOTE:

ALL DIMENSIONS TO BE
VERIFIED BY THE
CONTRACTOR ON SITE

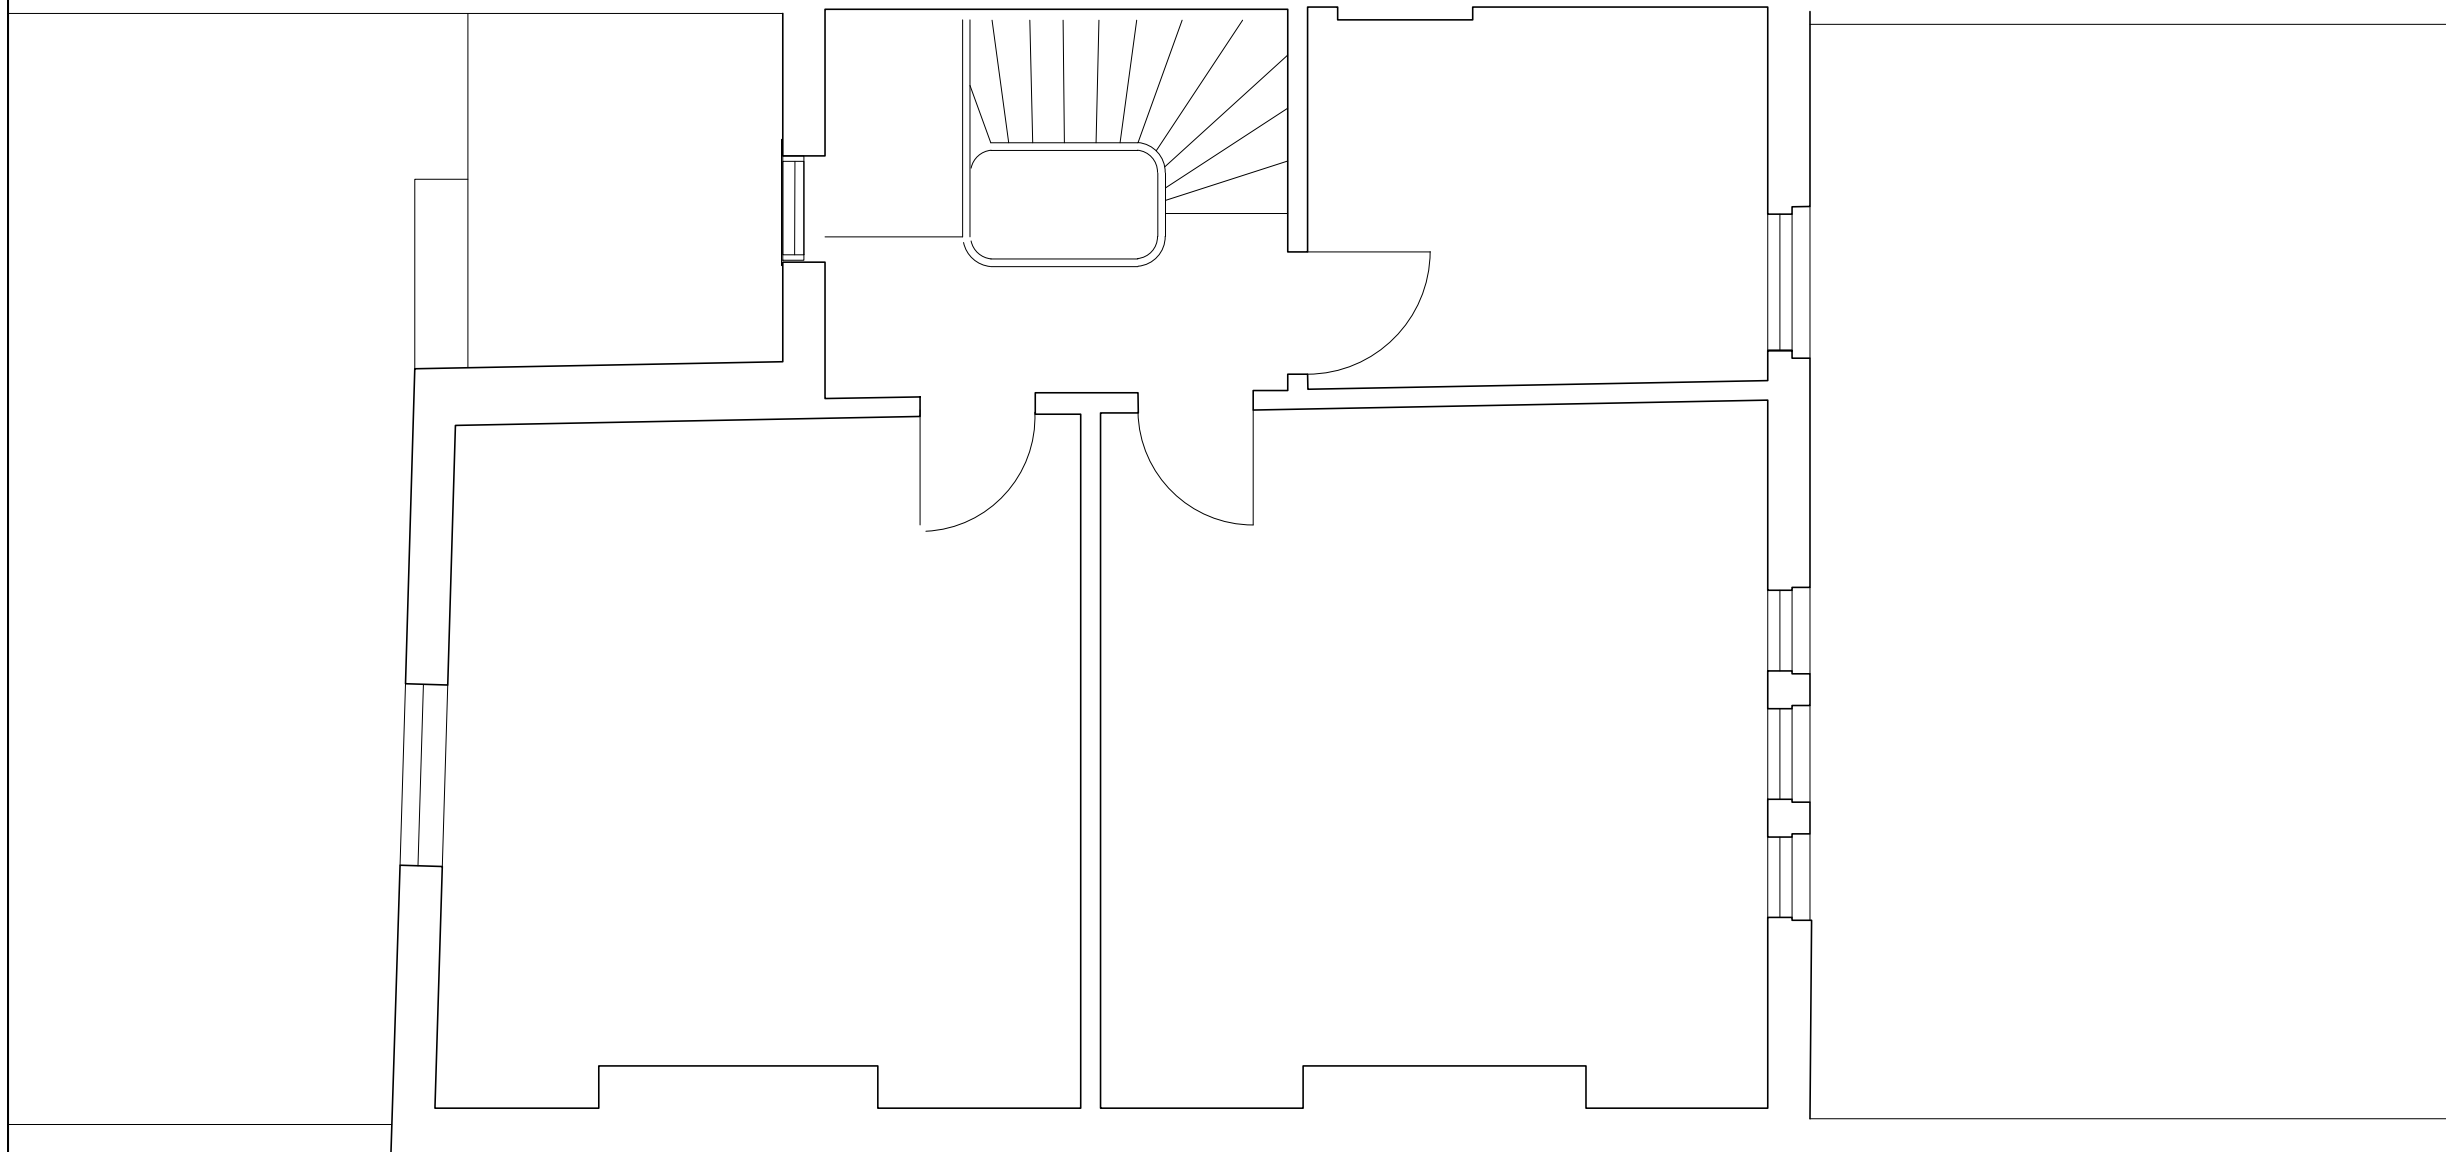

EXISTING SECOND FLOOR PLAN

 

Scale 1:50



Project :
10 King Henry's Rd,
London NW3 3RP

Project title:
Existing Second Floor
Plan

Drawn SA

Date: DEC 2017

Drawing No:INE-06

Scale: 1:50

Paper size: A3