


EXISTING FRONT ELEVATION

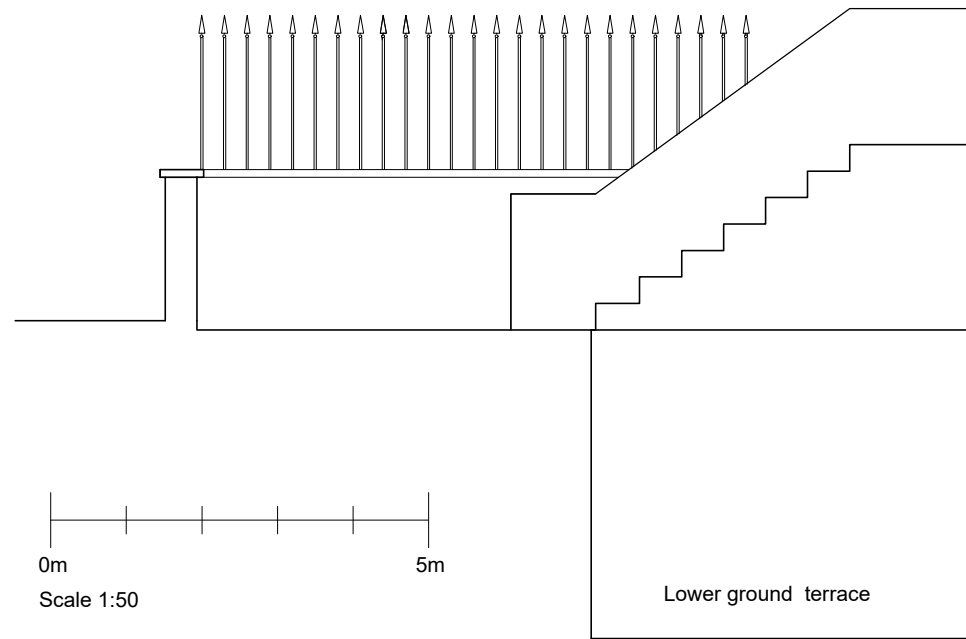

EXISTING SECTION

NOTE:

ALL DIMENSIONS TO BE  
VERIFIED BY THE  
CONTRACTOR ON SITE

Project :  
10 King Henry's Rd,  
London NW3 3RP

Project title:  
Existing Front Elevation  
& Section

Drawn SA

Date: DEC 2017

Drawing No:INE-07

Scale: 1:50

Paper size: A3