


NOTE:
ALL DIMENSIONS TO BE
VERIFIED BY THE
CONTRACTOR ON SITE

Project :	10 King Henry's Rd, London NW3 3RP
Project title:	Existing Rear Elevation
Drawn	SA
Date:	DEC 2017
Drawing No:	INE-08
Scale:	1:50
Paper size:	A3

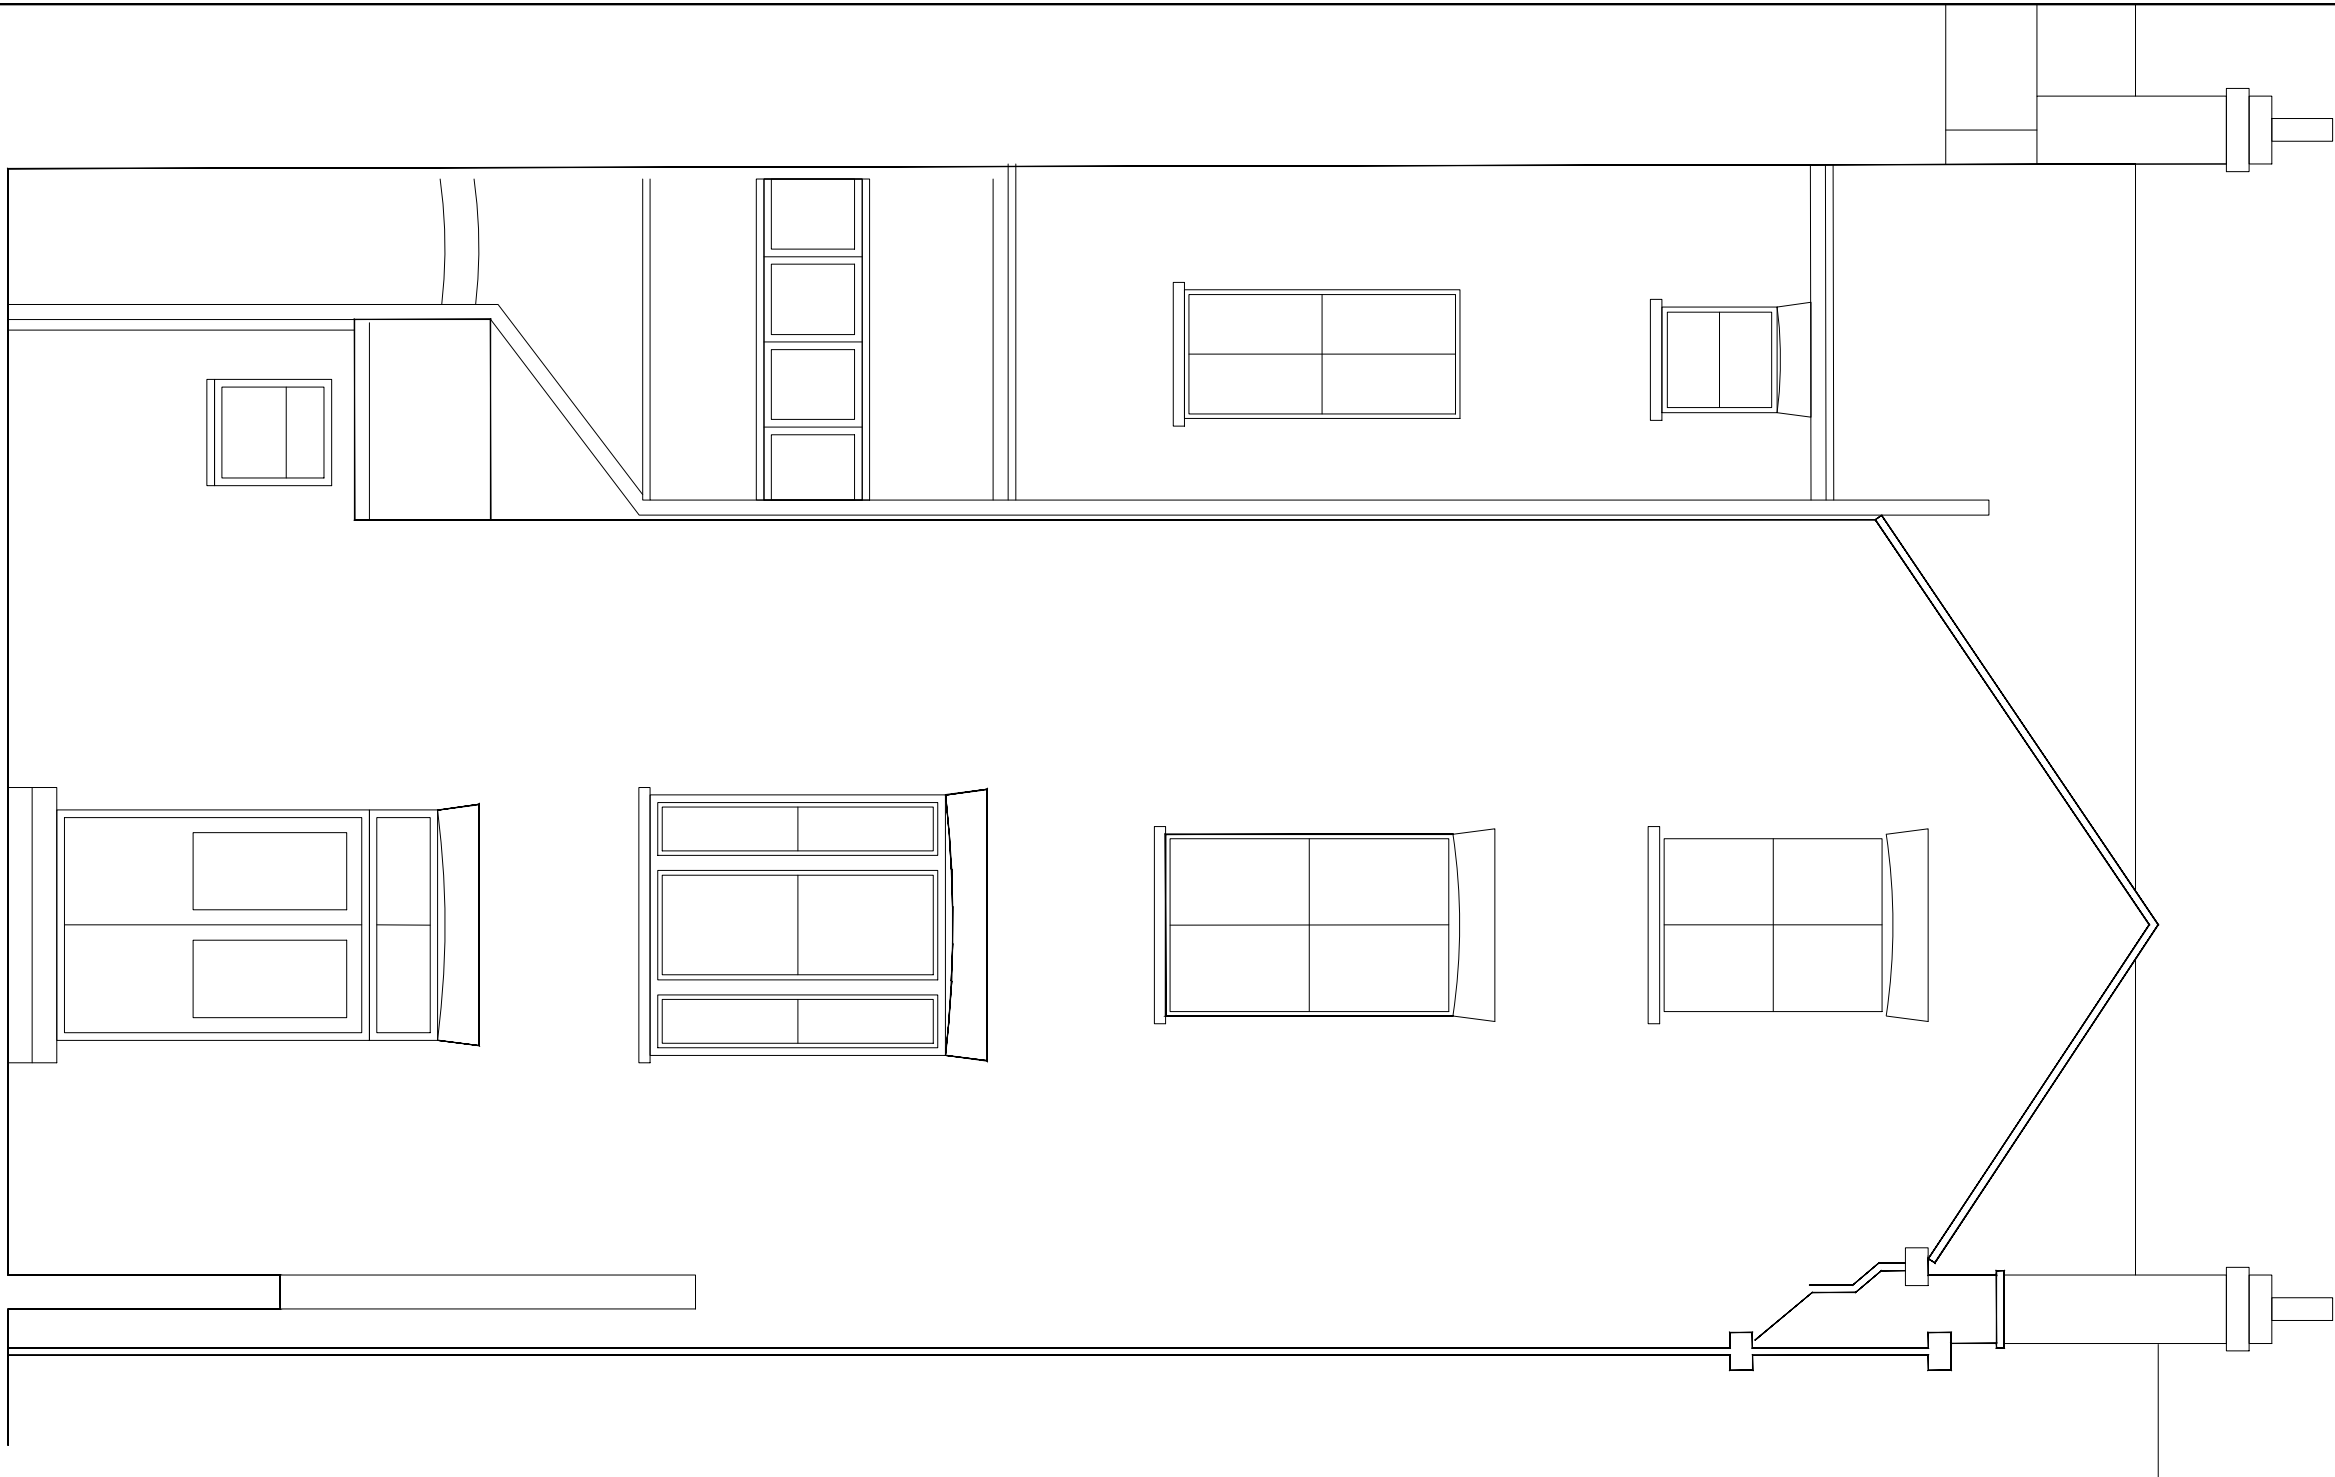

EXISTING REAR ELEVATION
0m
5m
Scale 1:50