



NOTE:

ALL DIMENSIONS TO BE
VERIFIED BY THE
CONTRACTOR ON SITE

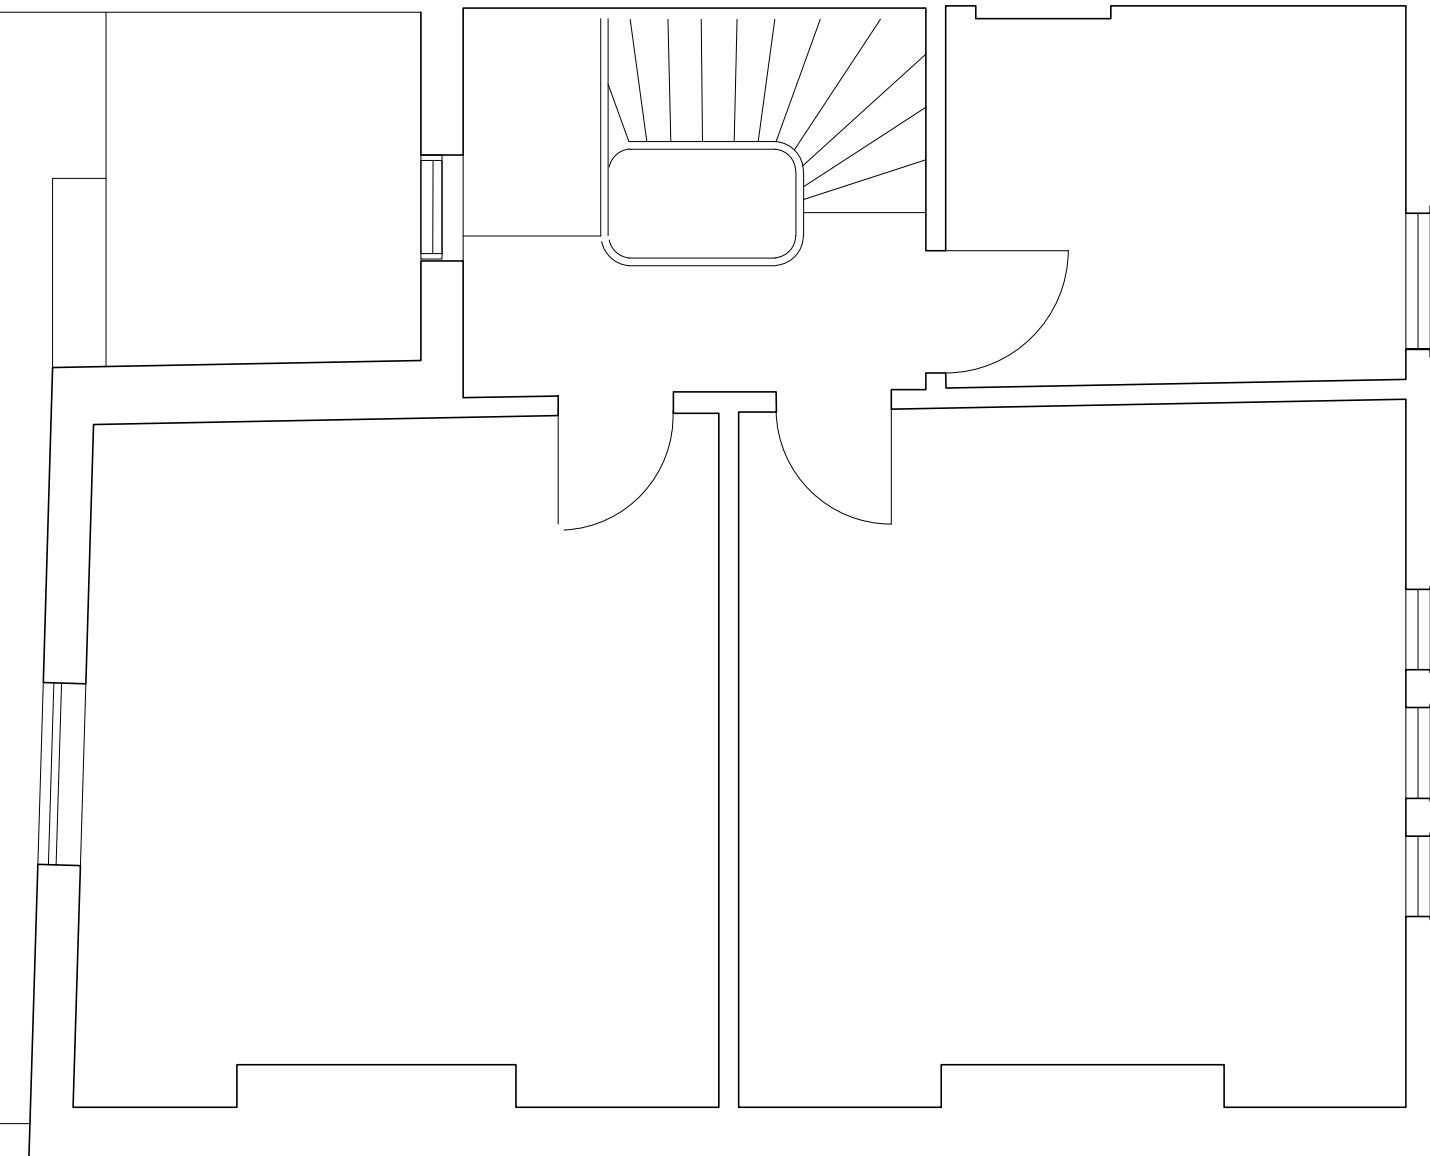

PROPOSED SECOND FLOOR PLAN (AS EXISTING)

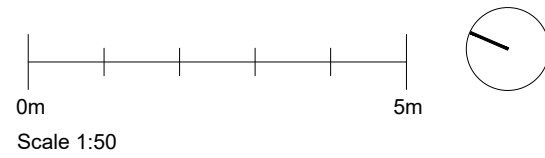

Project :
10 King Henry's Rd,
London NW3 3RP

Project title:
Proposed Second Floor
Plan

Drawn SA

Date: DEC 2017

Drawing No:INE-13

Scale: 1:50

Paper size: A3