



NOTE:

ALL DIMENSIONS TO BE
VERIFIED BY THE
CONTRACTOR ON SITE

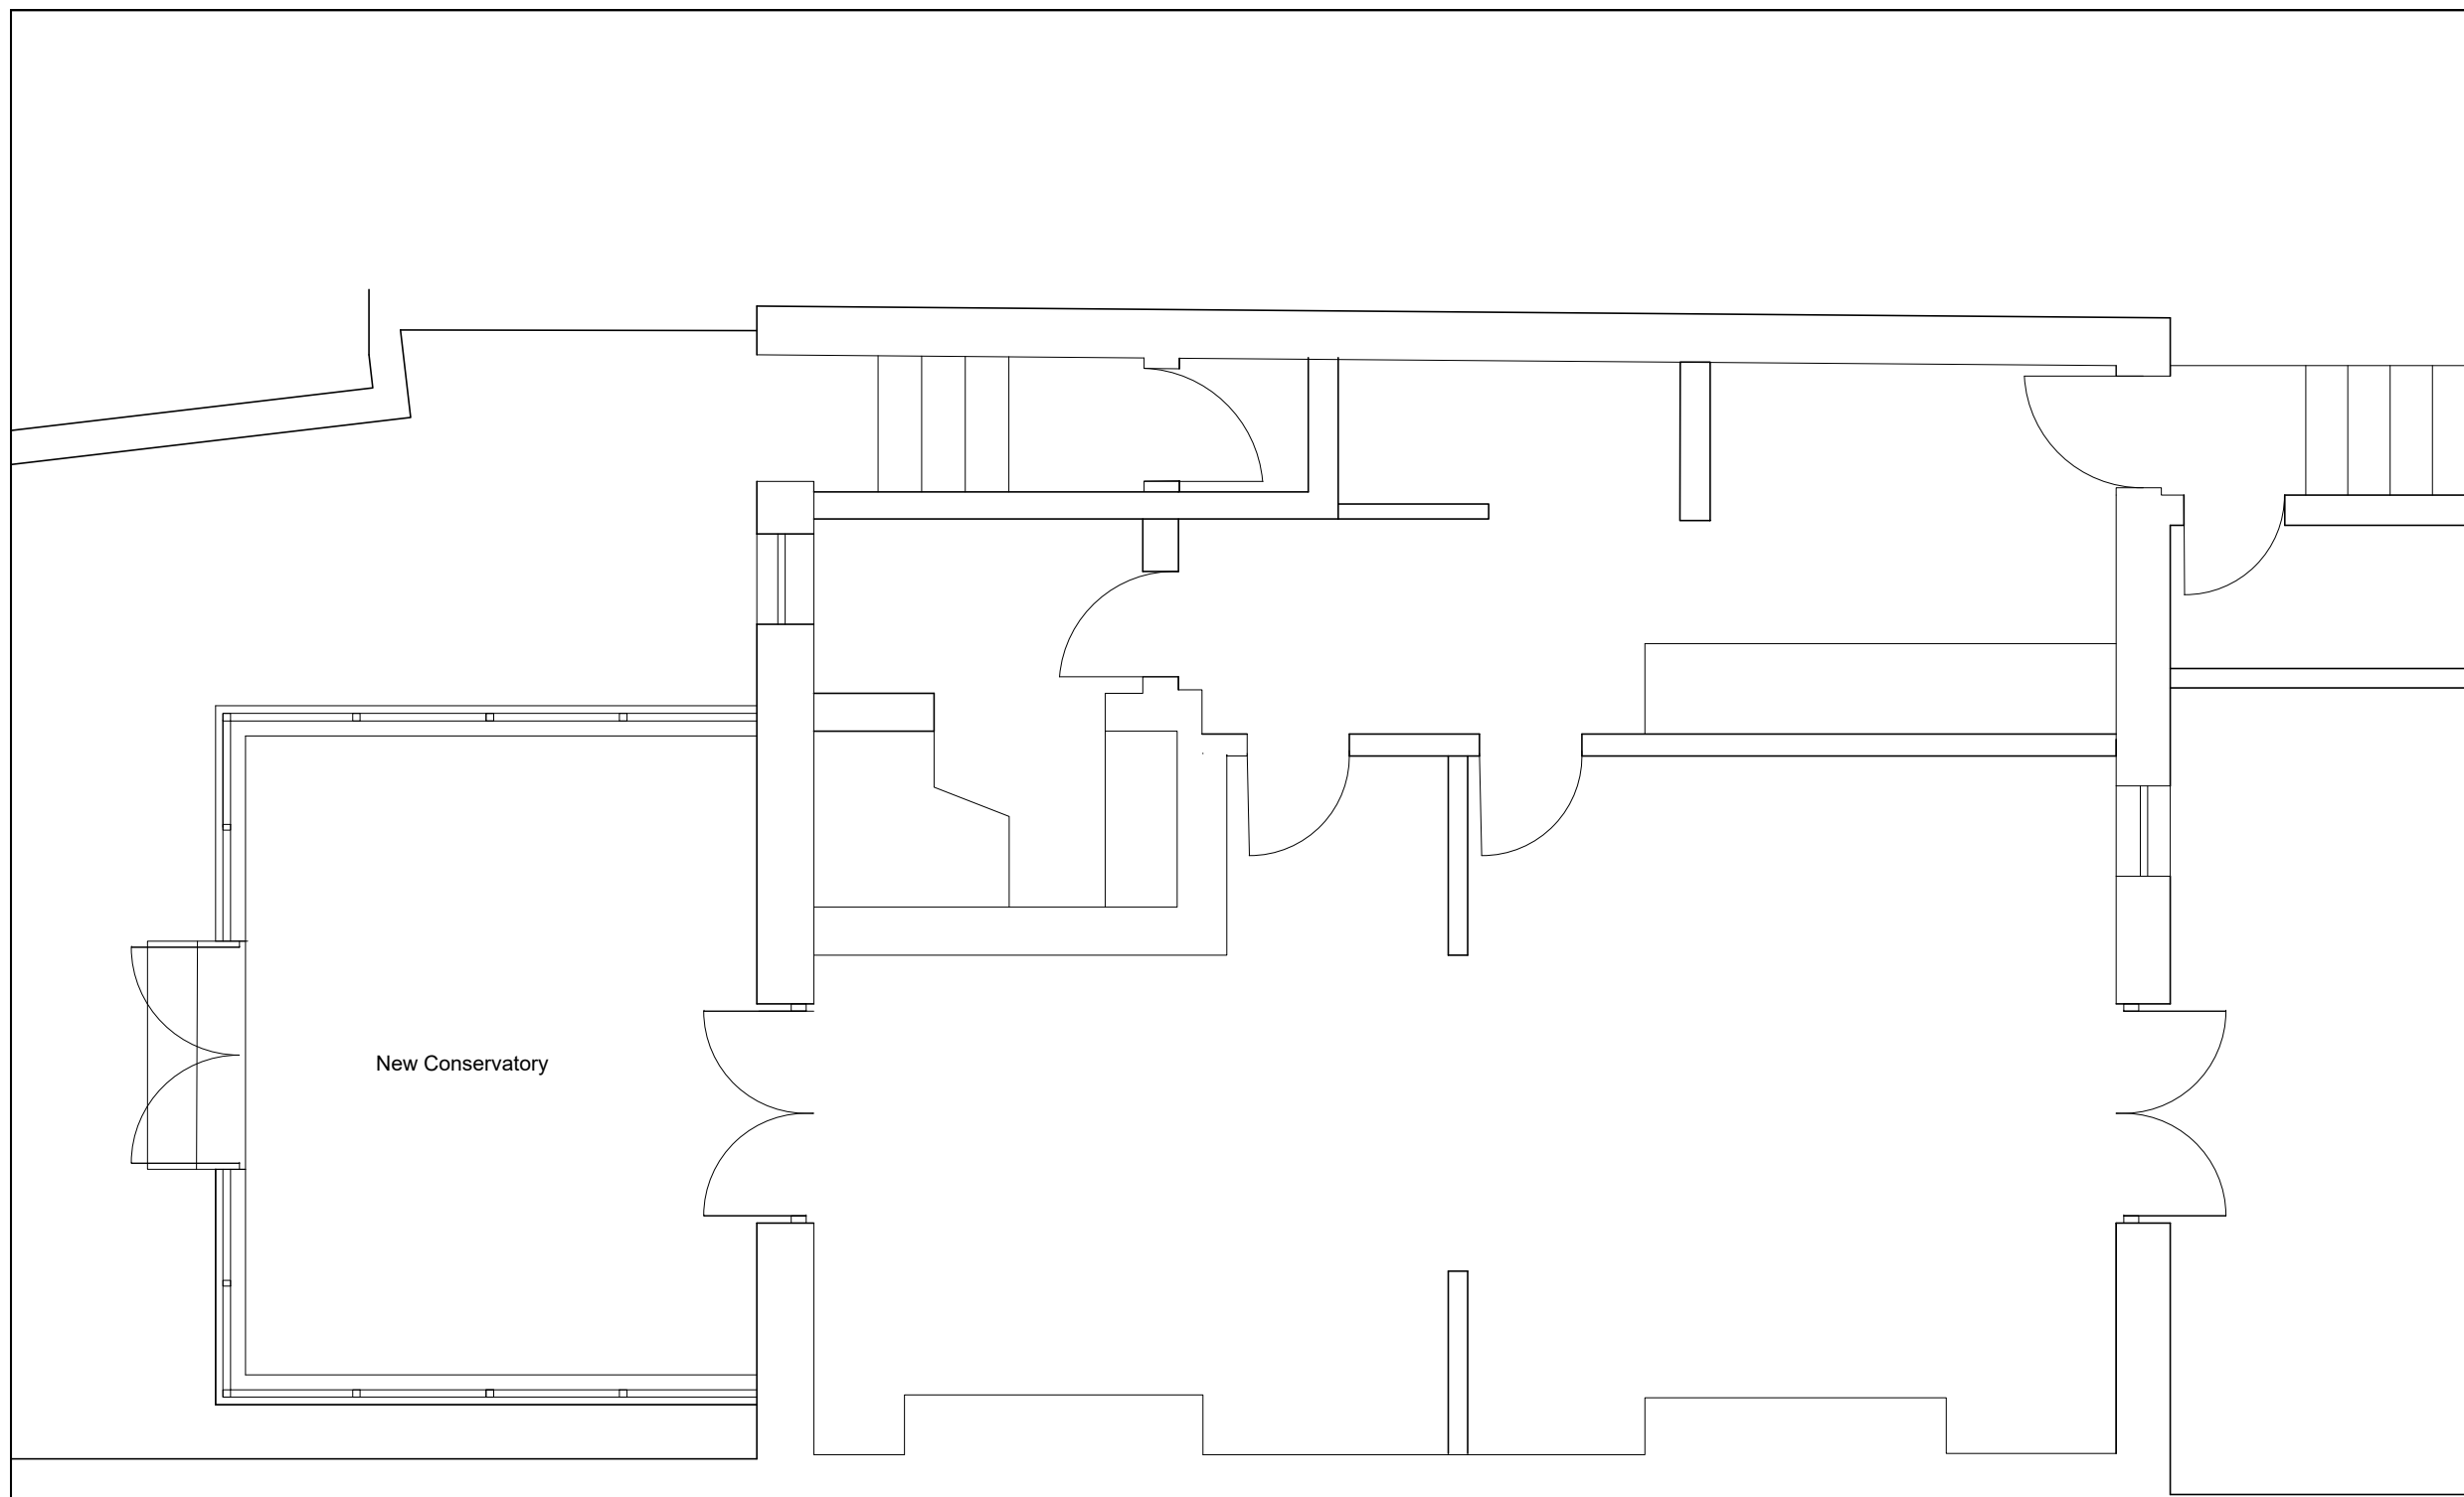

New Conservatory

PROPOSED LOWER GROUND FLOOR PLAN

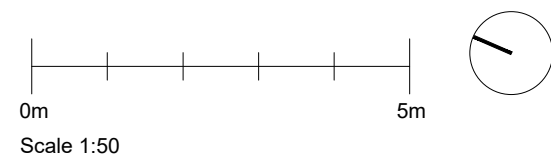

Project : 10 King Henry's Rd, London NW3 3RP
Project title: Proposed Lower Ground Floor Plan
Drawn SA
Date: DEC 2017
Drawing No:INE-14
Scale: 1:50
Paper size: A3