




Proposed railing to match the adjacent property

PROPOSED FRONT ELEVATION

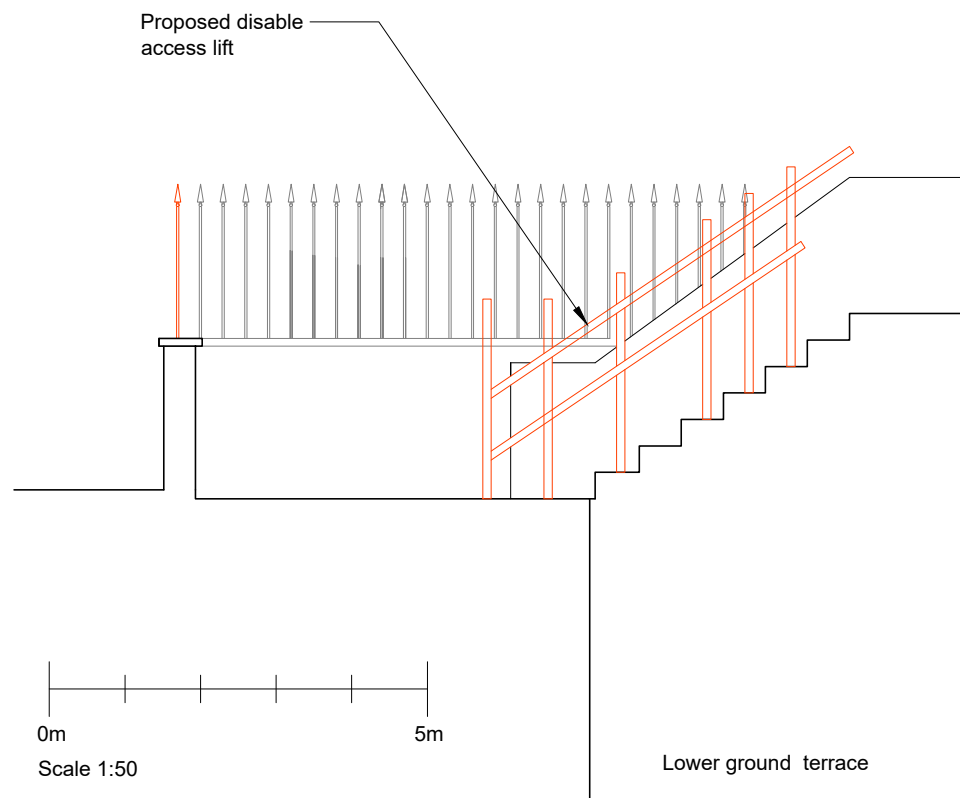

Proposed disable access lift

0m
Scale 1:50
5m

PROPOSED SECTION

Lower ground terrace

NOTE:
ALL DIMENSIONS TO BE VERIFIED BY THE CONTRACTOR ON SITE

Project :	10 King Henry's Rd, London NW3 3RP
Project title:	Proposed Front Elevation & Section
Drawn	SA
Date:	DEC 2017
Drawing No:	INE-15
Scale:	1:50
Paper size:	A3