


NOTE:

ALL DIMENSIONS TO BE
VERIFIED BY THE
CONTRACTOR ON SITE

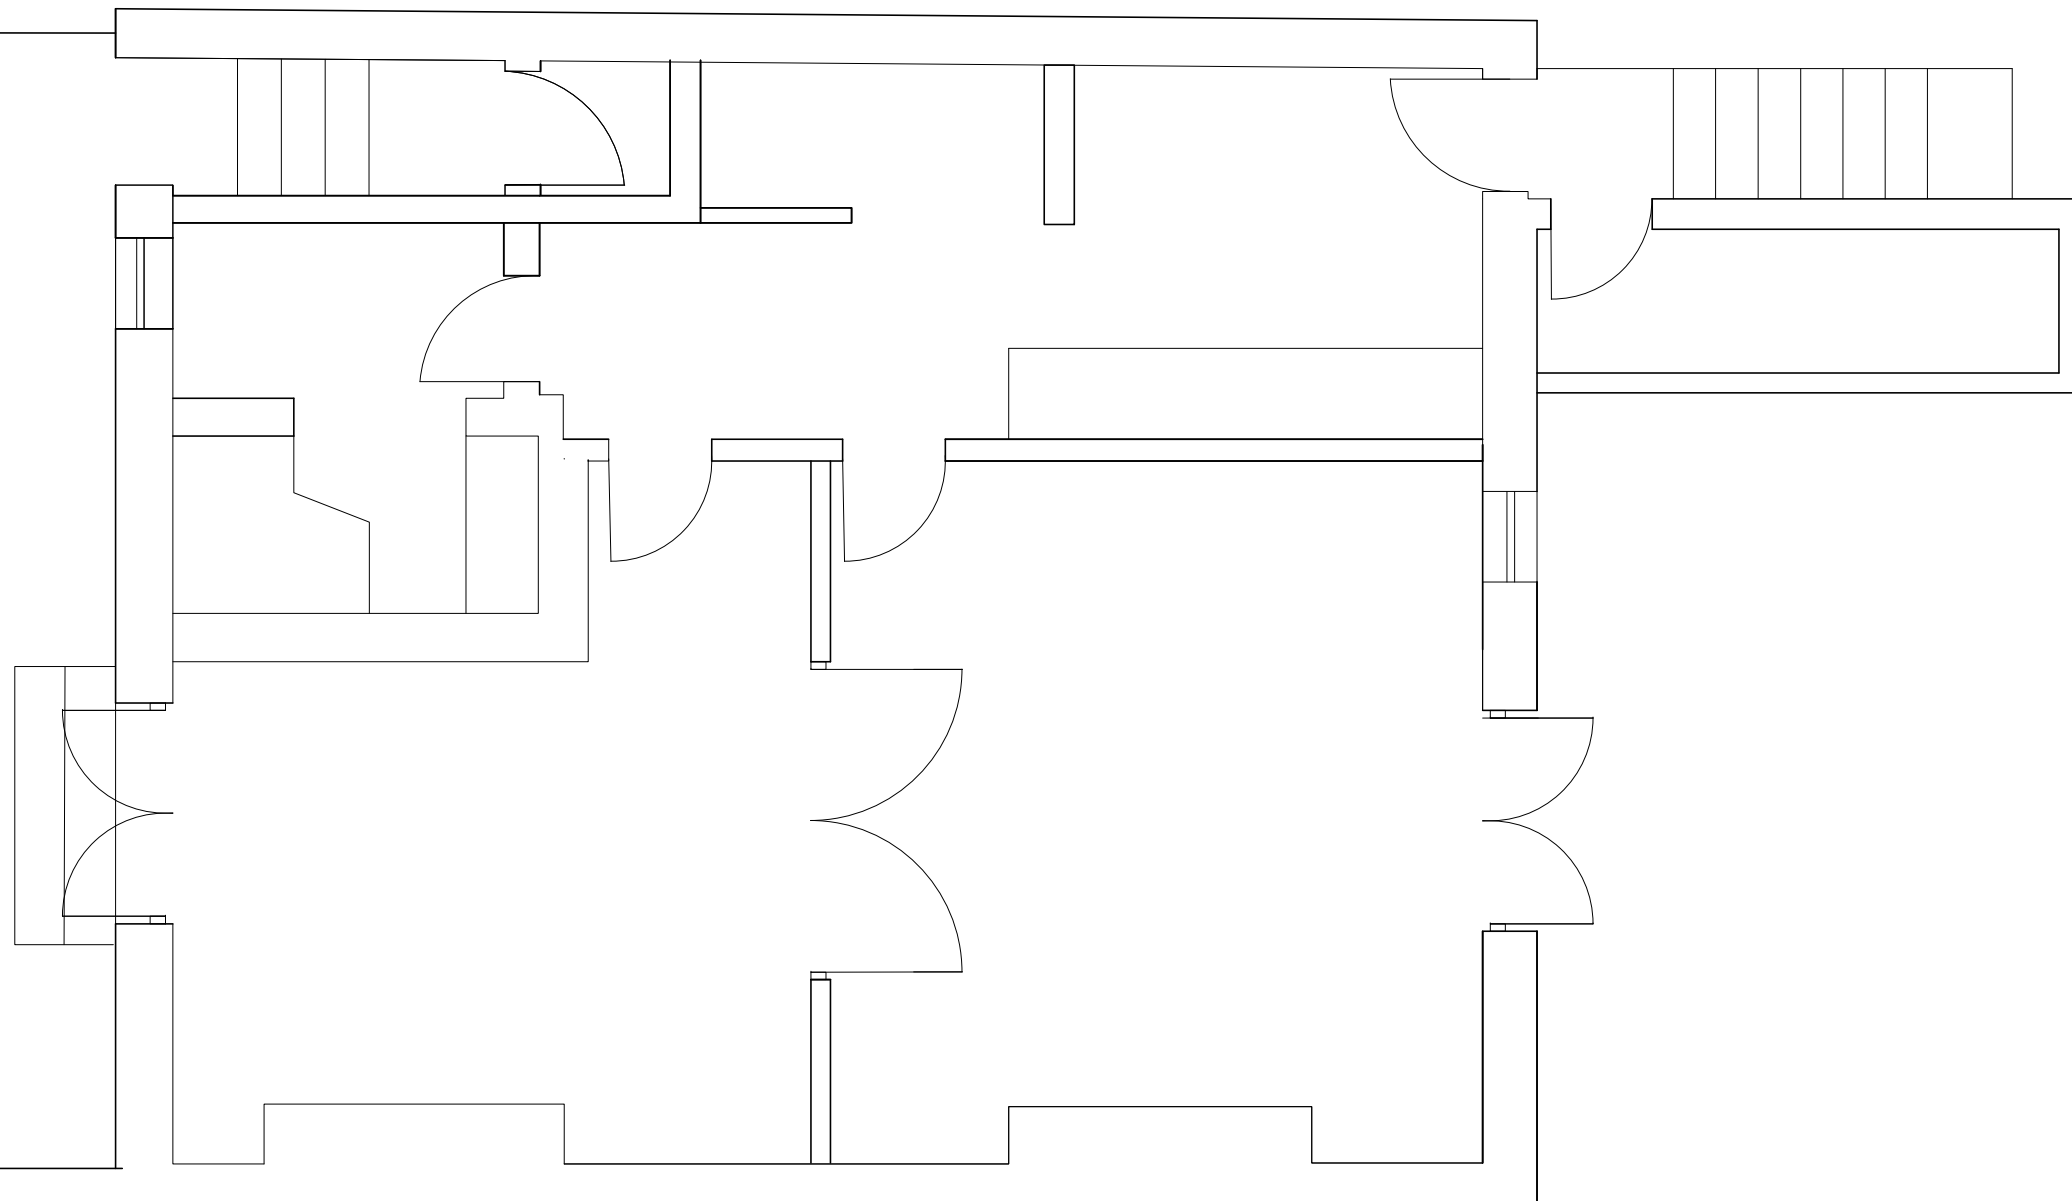

EXISTING LOWER GROUND FLOOR PLSN



Project :
10 King Henry's Rd,
London NW3 3RP

Project title:
Existing Lower Ground
Floor Plan

Drawn SA

Date: DEC 2017

Drawing No:INE-03

Scale: 1:50

Paper size: A3