



Proposed Ground Floor Plan - 1:50 @A1

**GROUND FLOOR FLAT -
AREA 50m²**

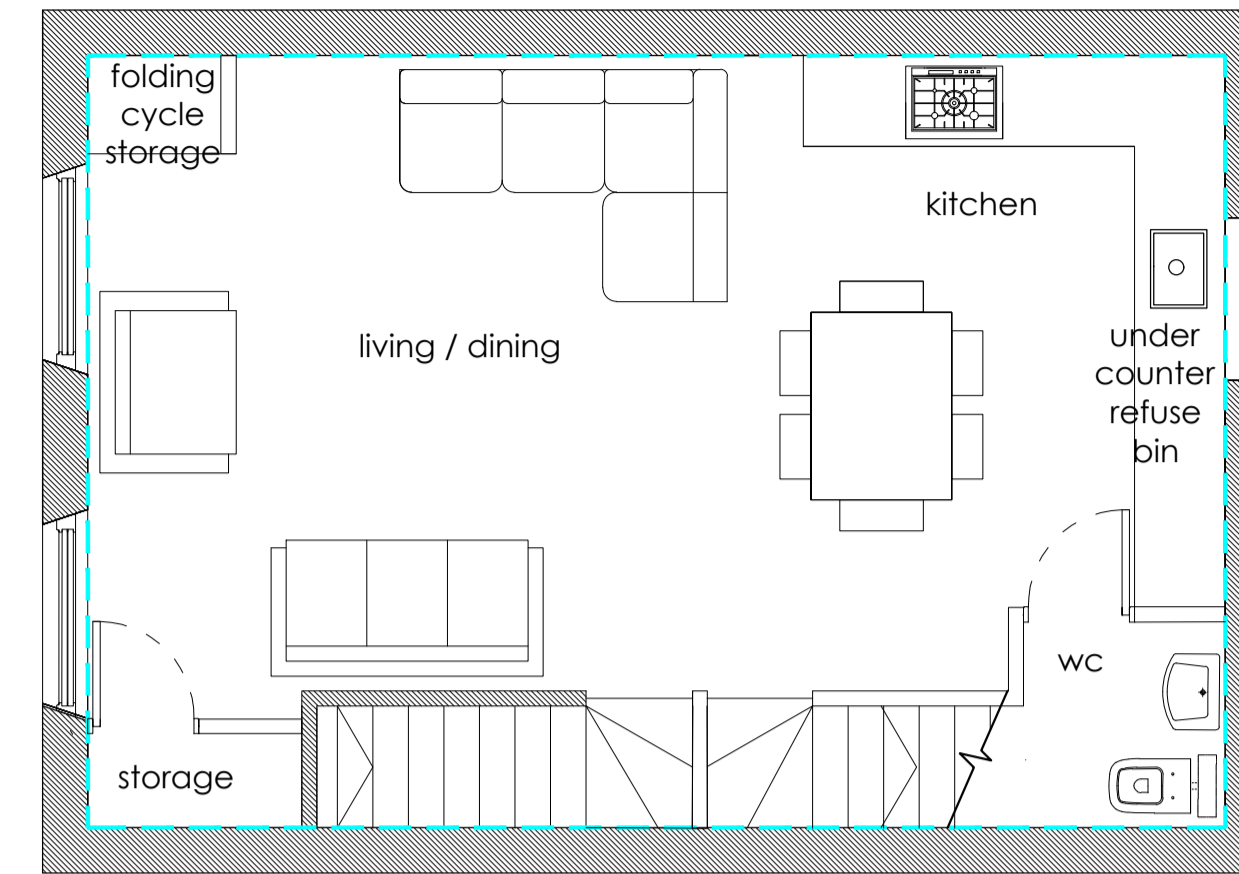


Proposed Second Floor Plan - 1:50 @A1

**SECOND & THIRD FLOOR FLAT
SECOND FLOOR AREA: 38m²
THIRD FLOOR AREA: 33m²
TOTAL AREA OF FLAT: 71m²**

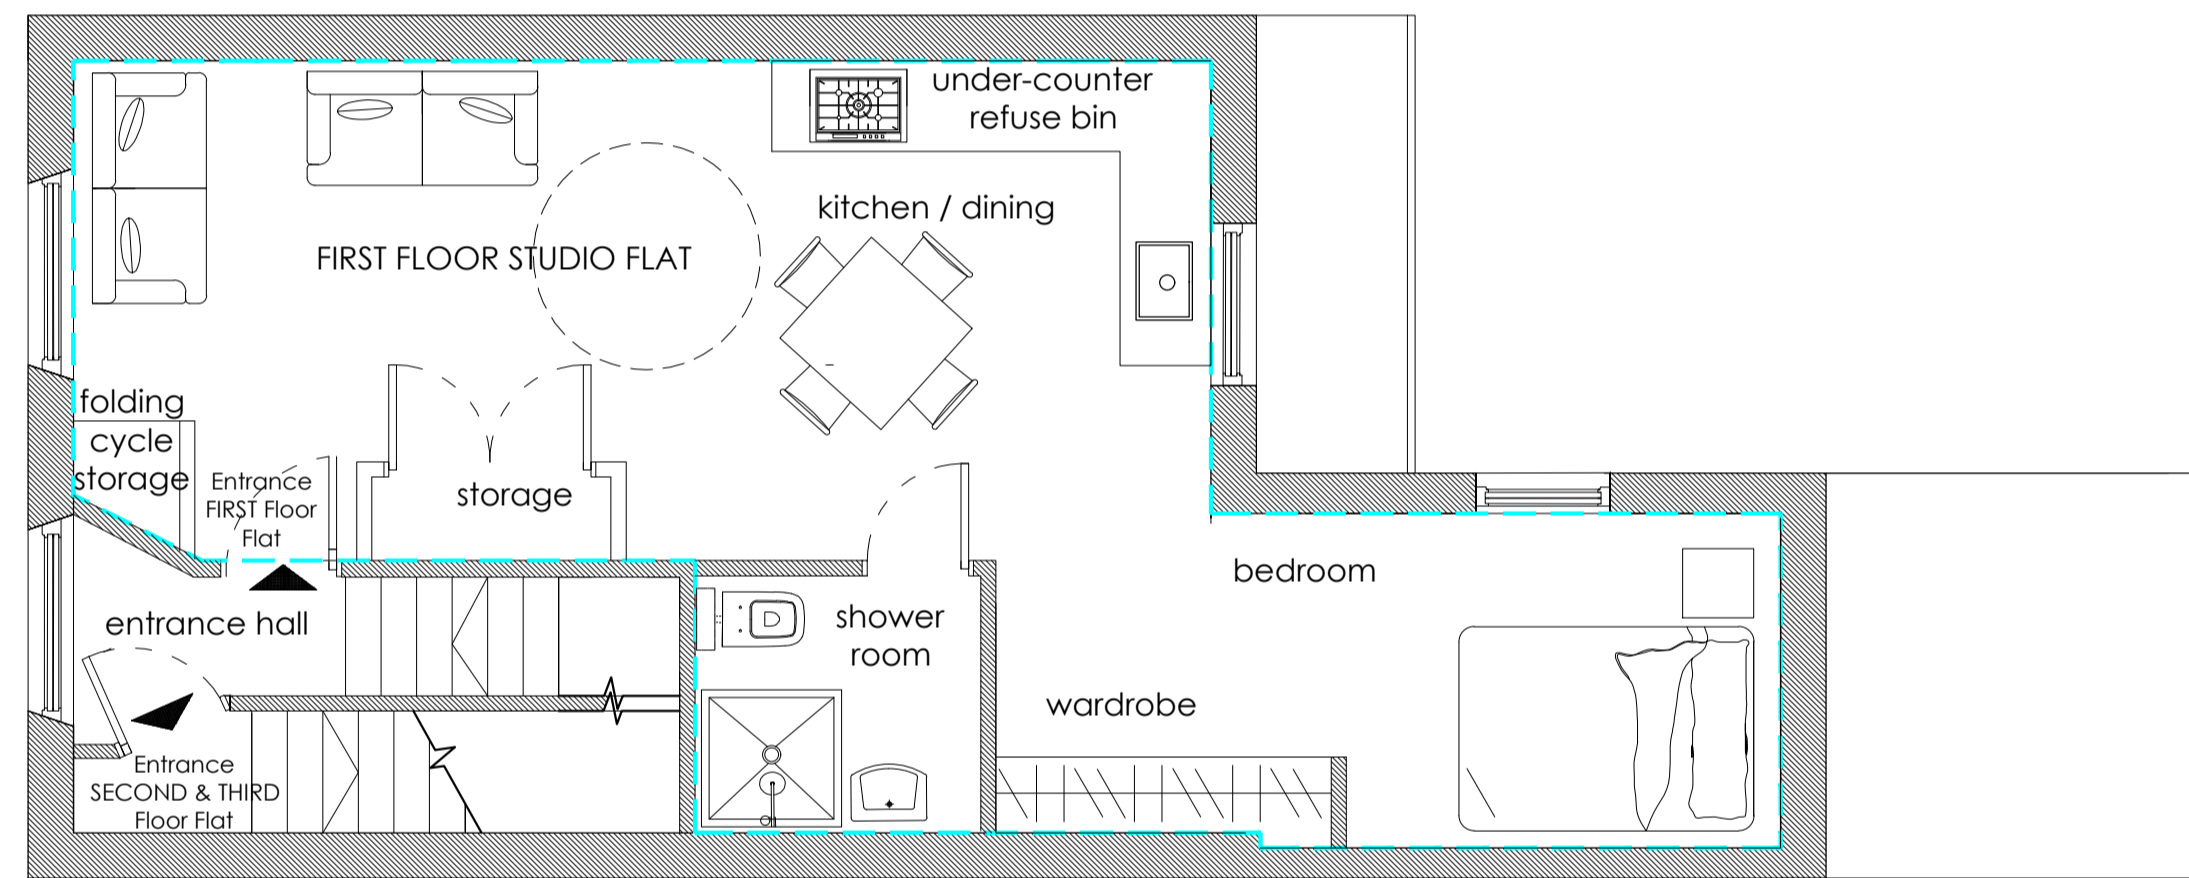

Proposed First Floor Plan - 1:50 @A1

**FIRST FLOOR FLAT -
AREA 39m²**

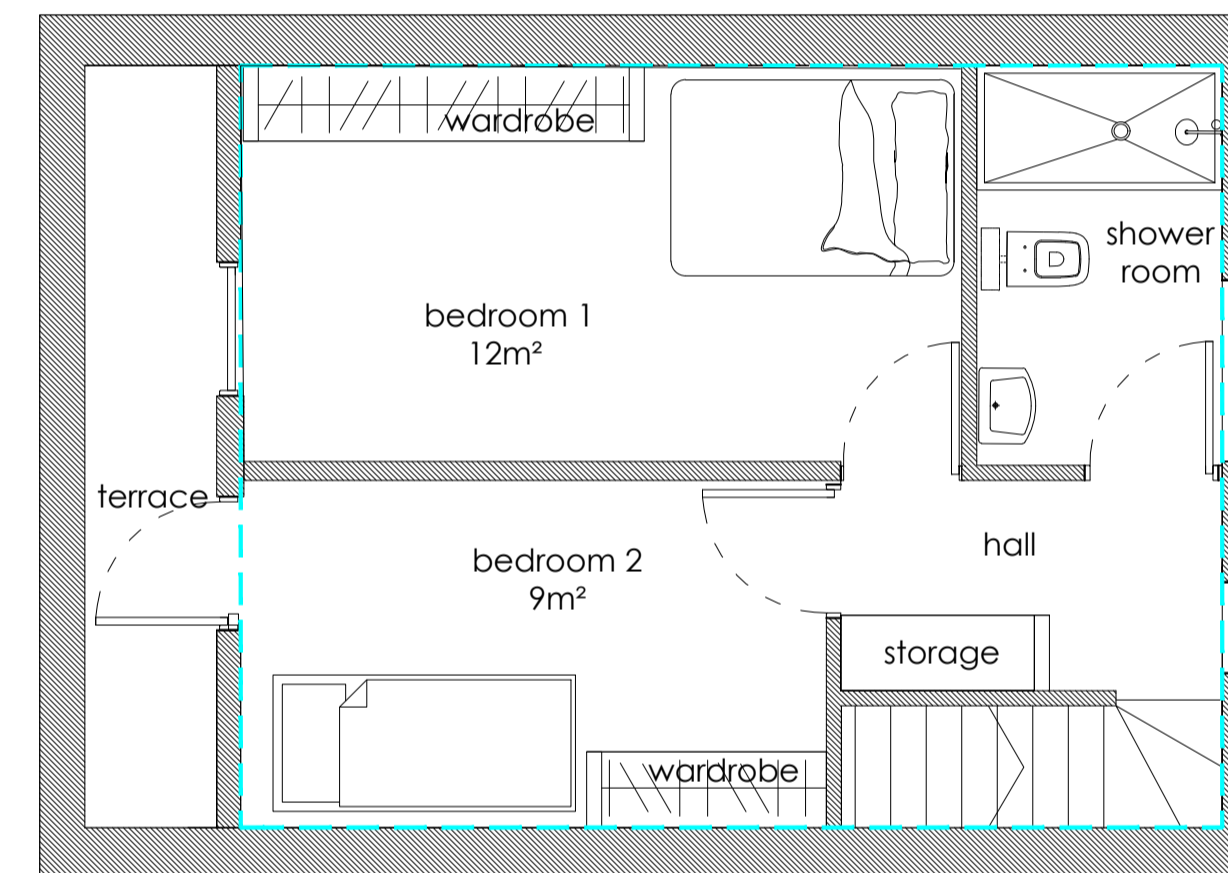

Proposed Third Floor Plan - 1:50 @A1

**SECOND & THIRD FLOOR FLAT
SECOND FLOOR AREA: 38m²
THIRD FLOOR AREA: 33m²
TOTAL AREA OF FLAT: 71m²**

LEVEL	UNIT	GIA m ²
GROUND FLOOR FLAT	1 bed 2 person	50m ²
FIRST FLOOR FLAT	1 bed 1 person	39m ²
SECOND & THIRD FLOOR FLAT	2 bed 3 person	71m ²

49 PRATT STREET, CAMDEN, NW1 0BJ

PROPOSED FLATS

date
OCT 2017


client
MR SINA MOTESHAREI

scale
1:50 @A1

drawing no.
17 / 49P / P 101

revision
A

scale bar for 1:50

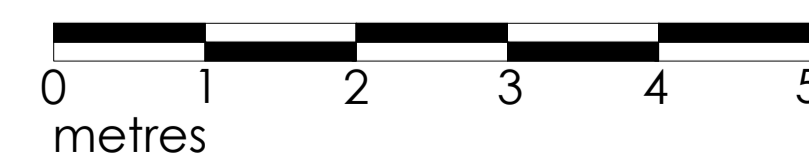



MIKE BECK DESIGN

t: 07961 031 843
w: www.mikebeckdesign.co.uk
e: info@mikebeckdesign.co.uk