



For full details refer to drawing P03

PROPOSED GROUND FLOOR PLAN

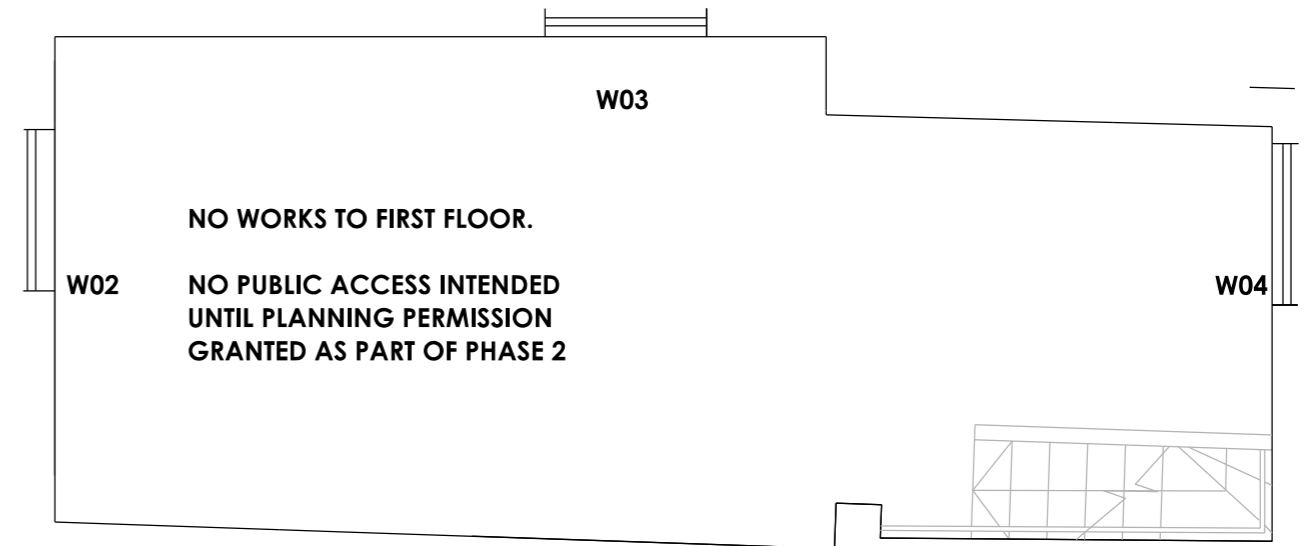

PROPOSED FIRST FLOOR PLAN

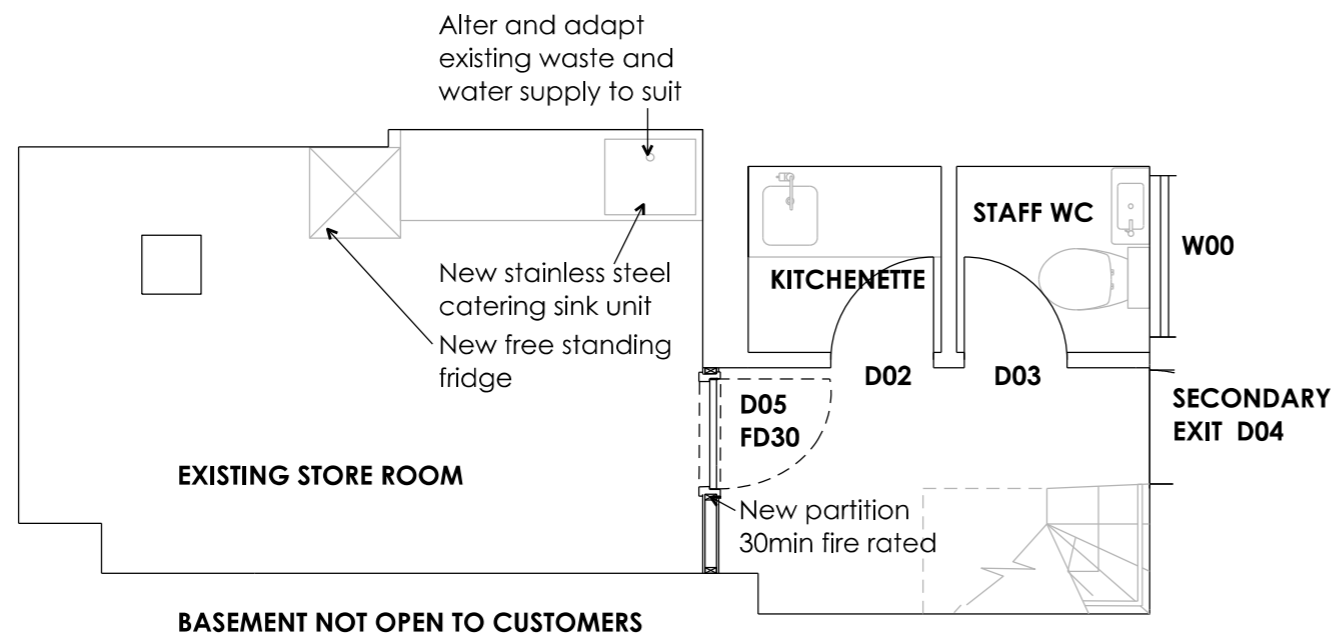

PROPOSED BASEMENT PLAN
Scale 1:50 @ A3

All dimensions to be checked on site

All works to be in accordance with manufacturers technical installation instructions and to comply with current building regulations. Contractor responsible for all temporary works and propping.
Drawings to be read in conjunction with Architect's schedule of works. Please raise any discrepancies with Architect immediately.

WHITTAKER PARSONS LTD
30 Manjer Road, London, E3 2ND
studio@whittakerparsons.com

Project	1615 - 84 HEATH STREET - PHASE 1	
Subject	PROPOSED PLANS	
Scale	1:50	
Original Size	A3	
Date	06-12-16	

Drawing No.	E01	Drawn	CP
Issue/Revision	Date	Rev	
Issued for pricing	06.12.16	-	

FOR TENDER

Unless indicated, this drawing is for information only. Do not scale. Use figured dimensions only. All dimensions to be checked on site.