



Second Floor

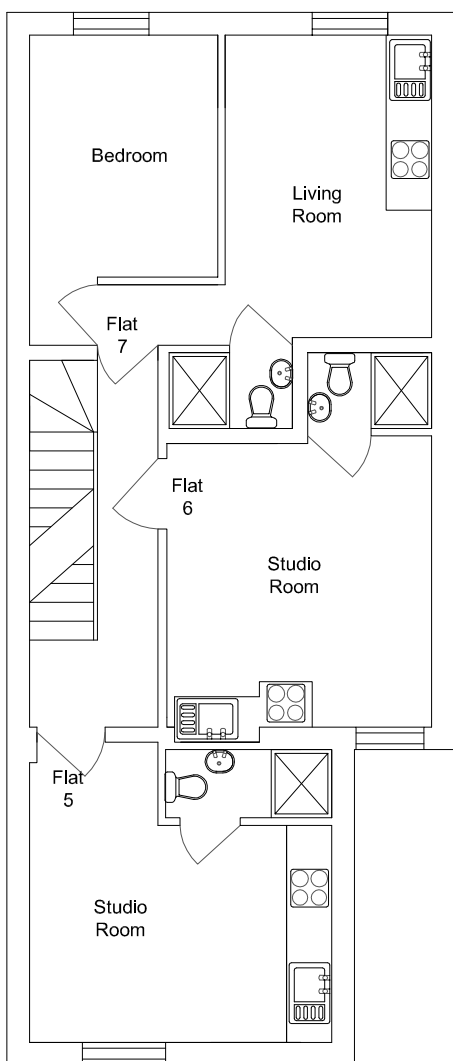

Third Floor

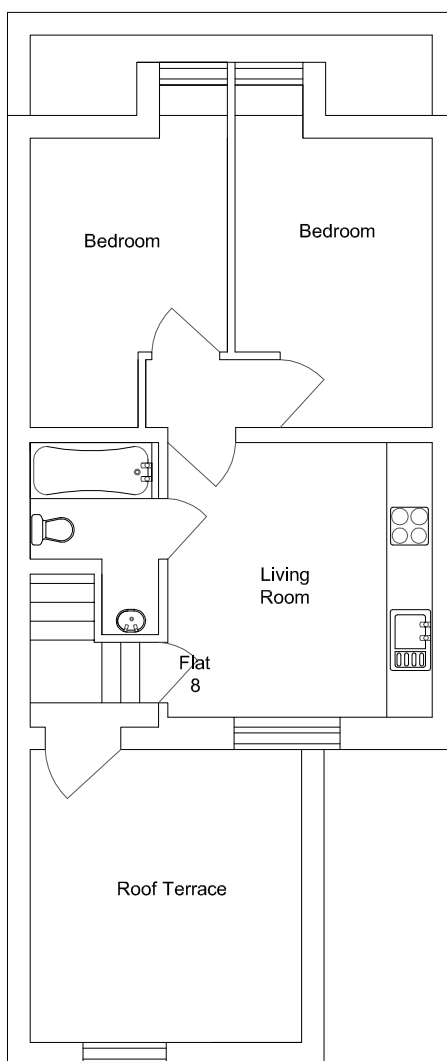

NOTES:

Key:

Second Floor & First Floor - Floor Plans:

Total Liveable Space for Flat 5
13.3M²

Total Liveable Space for Flat 6
13.5M²

Total Liveable Space for Flat 7
21.6M²

Total Liveable Space for Flat 8
34.3M²



Contacts:

Tel:
07276 928 789

E-Mail:
joel.gray@greatplans.co.uk

Client:

Mr Gross
17 Sinclair Road
London
NW11 9JH

Location:

192 Finchley Road
London
NW3

Scale: 1:100 @ A4

0 1M 4M



Date:

22-05-12

Drawn By:

Joel Gray

Drg No:

01