
 
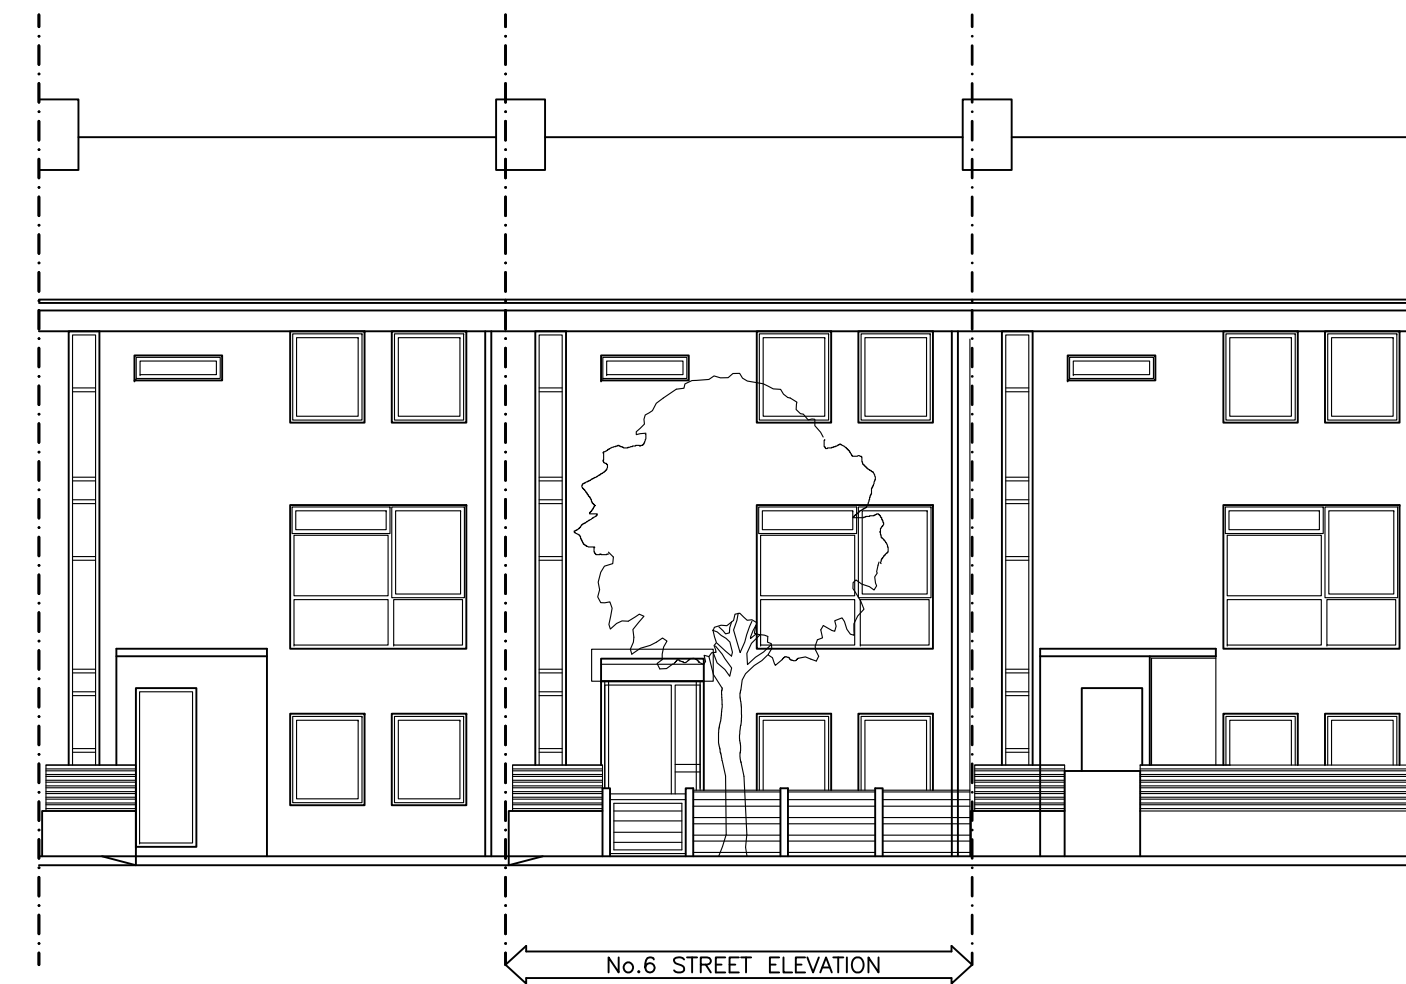
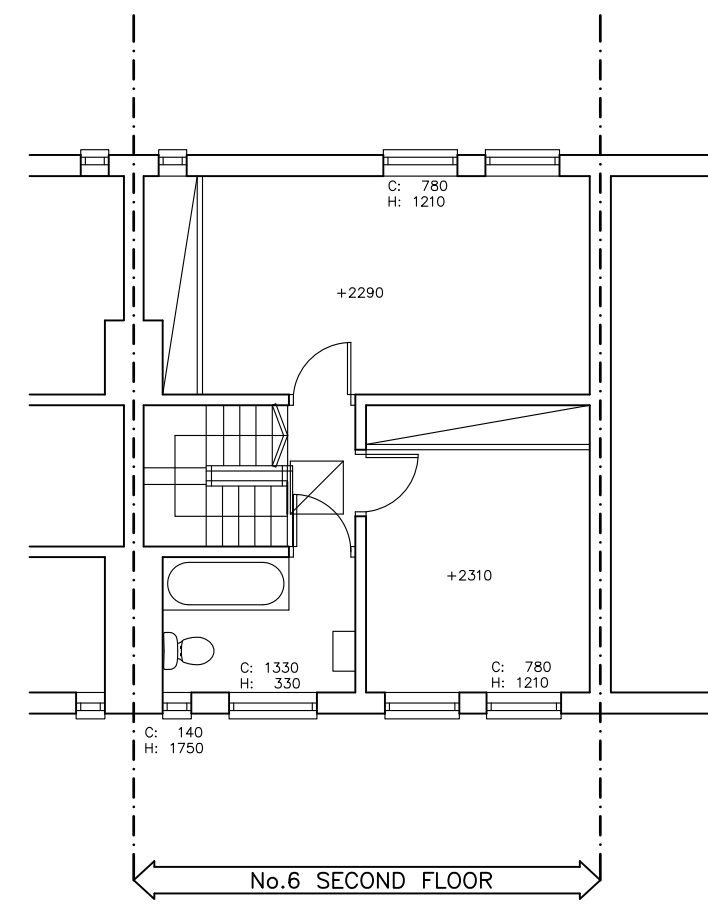
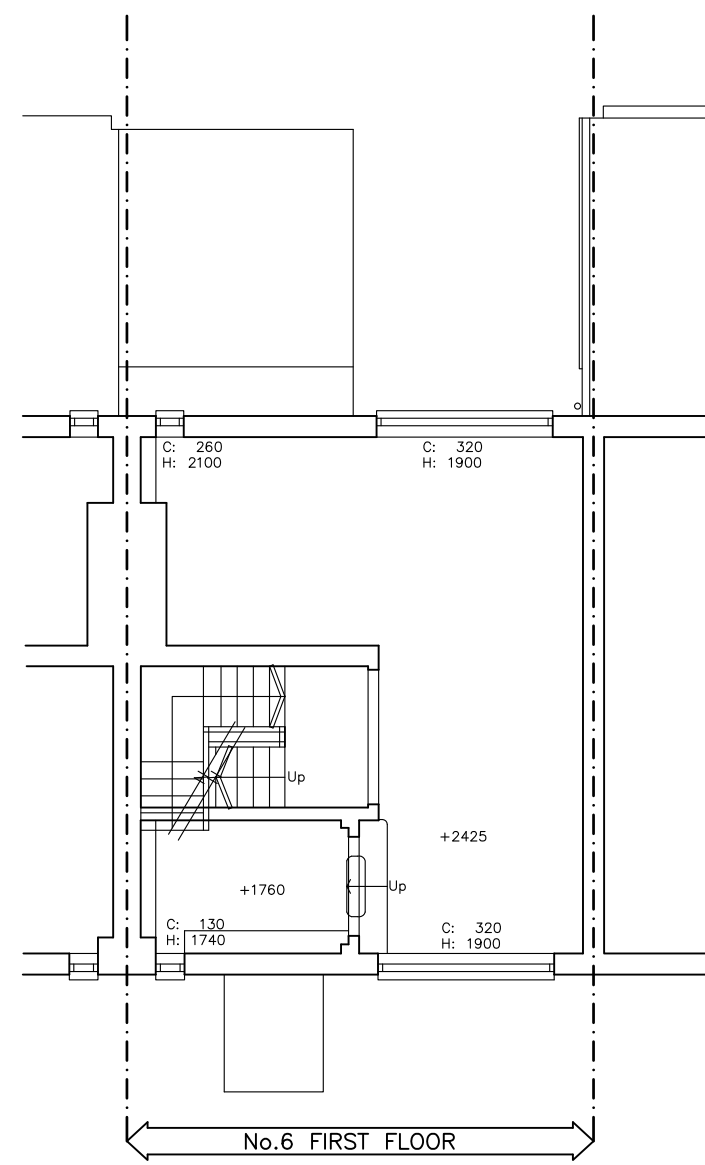
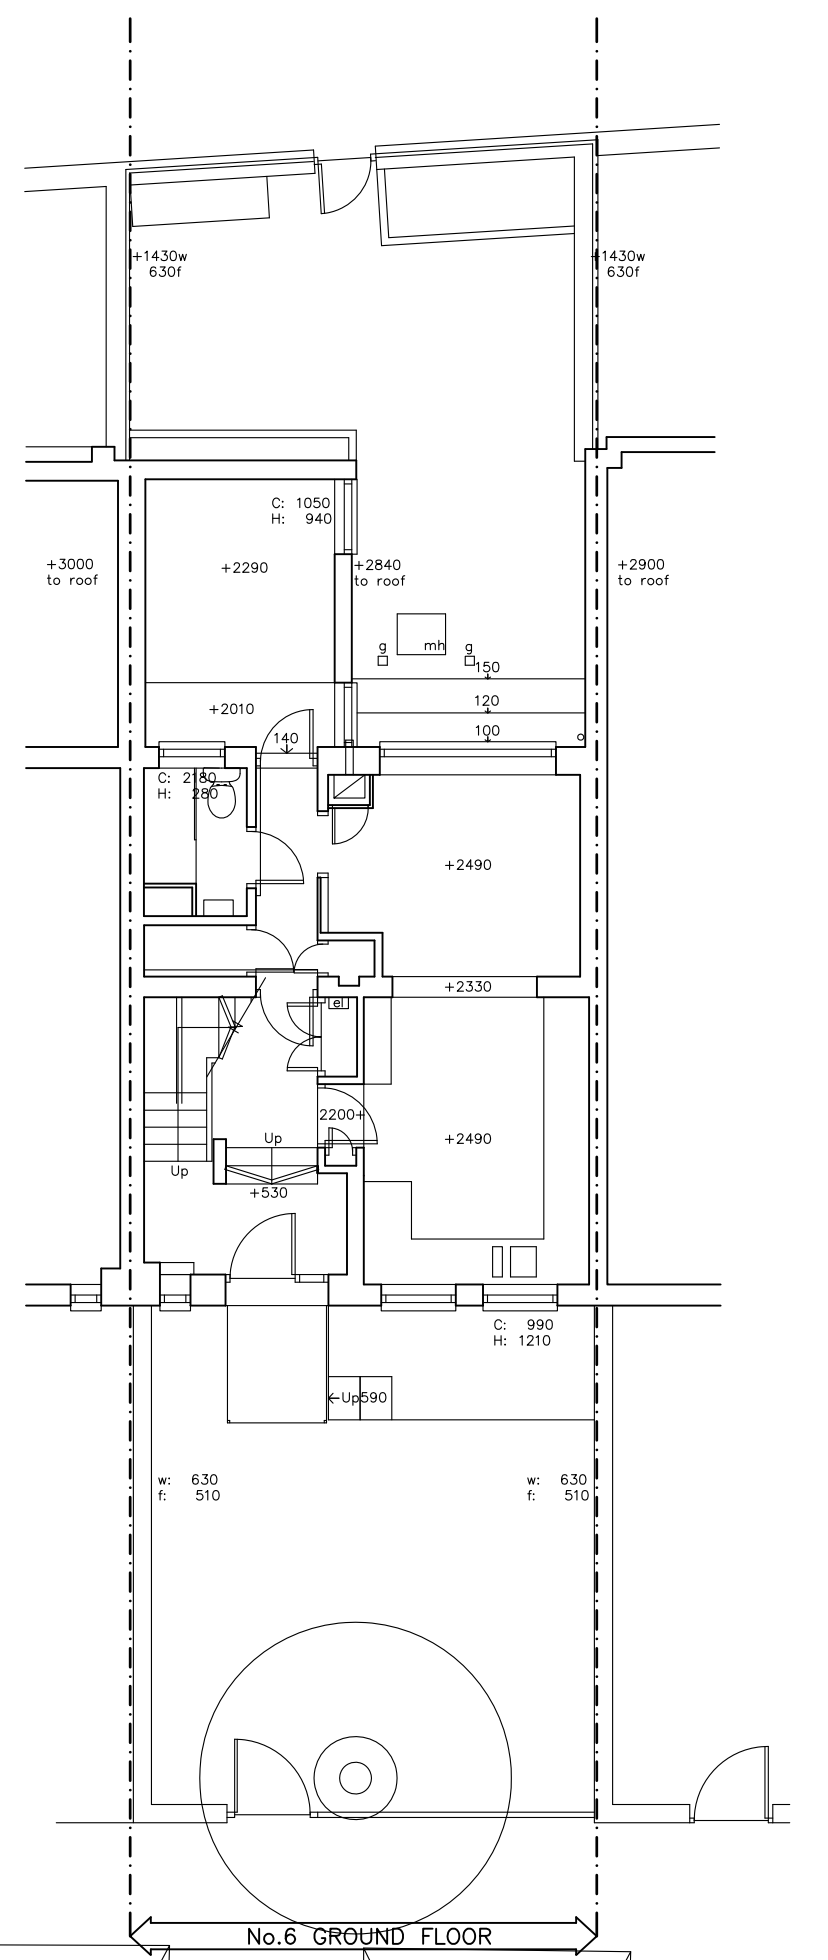


Do not scale: All written dimensions must be checked on site before work commences on site or in shop. Figured dimensions take precedence over those scaled. Discrepancies, where identified must be reported immediately.

All work must be carried out in accordance with the Building Regulations and to the satisfaction of the Local Authority.

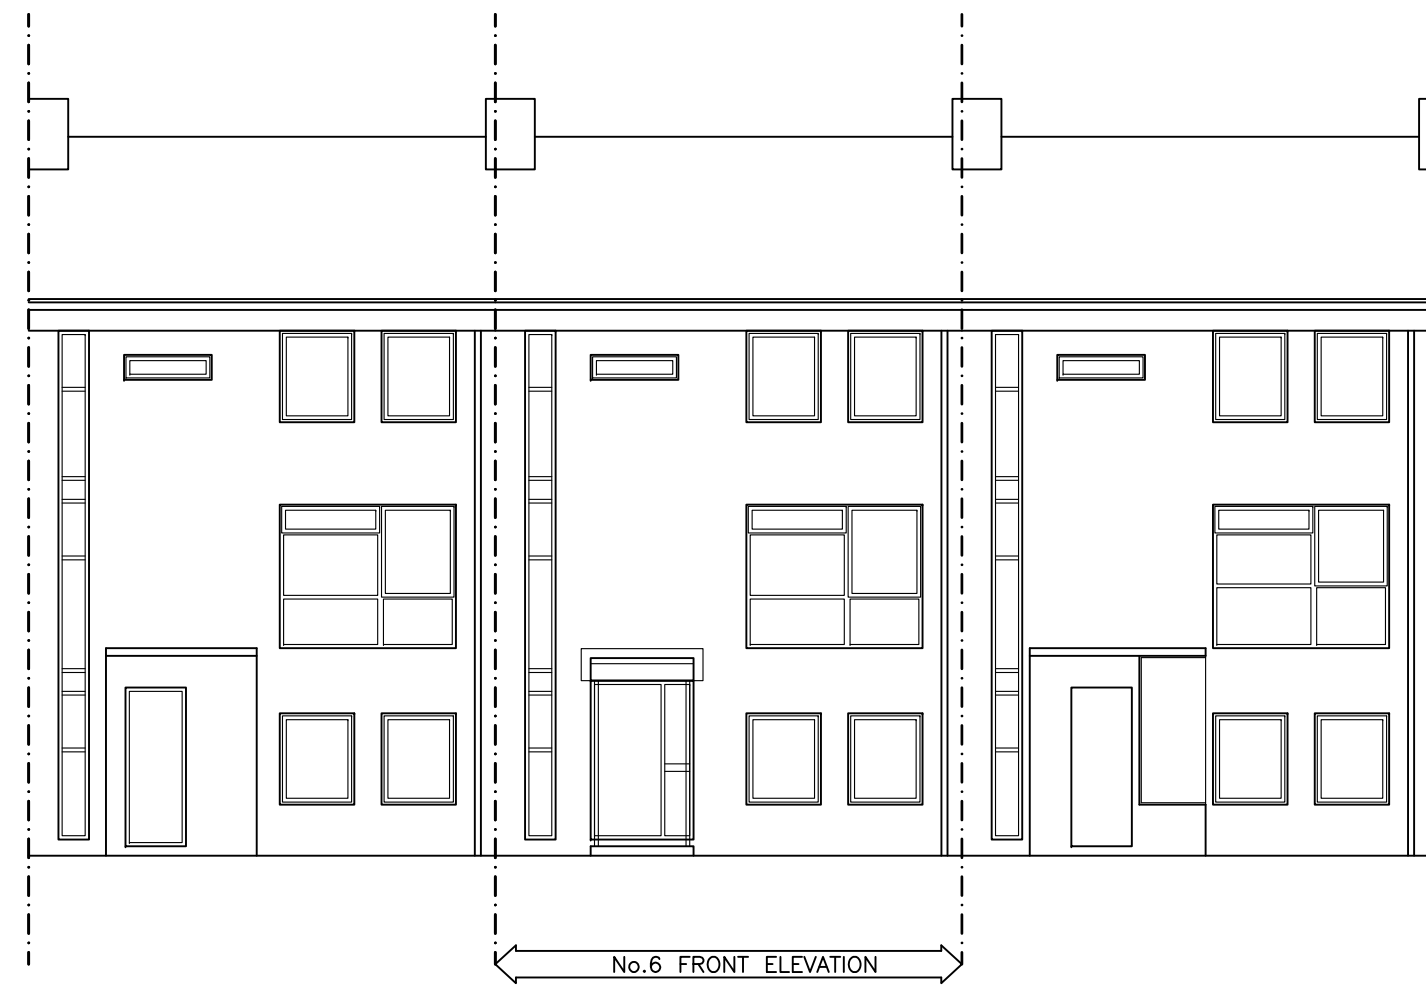

Client:  
**Mr and Mrs N. Neuberger**  
 Project Title:  
**6 Belsize Avenue**  
**London NW3 4AU**

Drawing Title:  
**Existing Floor Plans & Elevations**

Drawn: Date: **06.11.2017**

Scale: **1:100 @ A1**

Dwg.No.: **BA.01.01 A**

**HARTLEYS PROJECTS LTD**  
**PO BOX 43391, LONDON**  
**N5 1SZ 020 73549268**