



ASSUMED BOUNDARY LINE

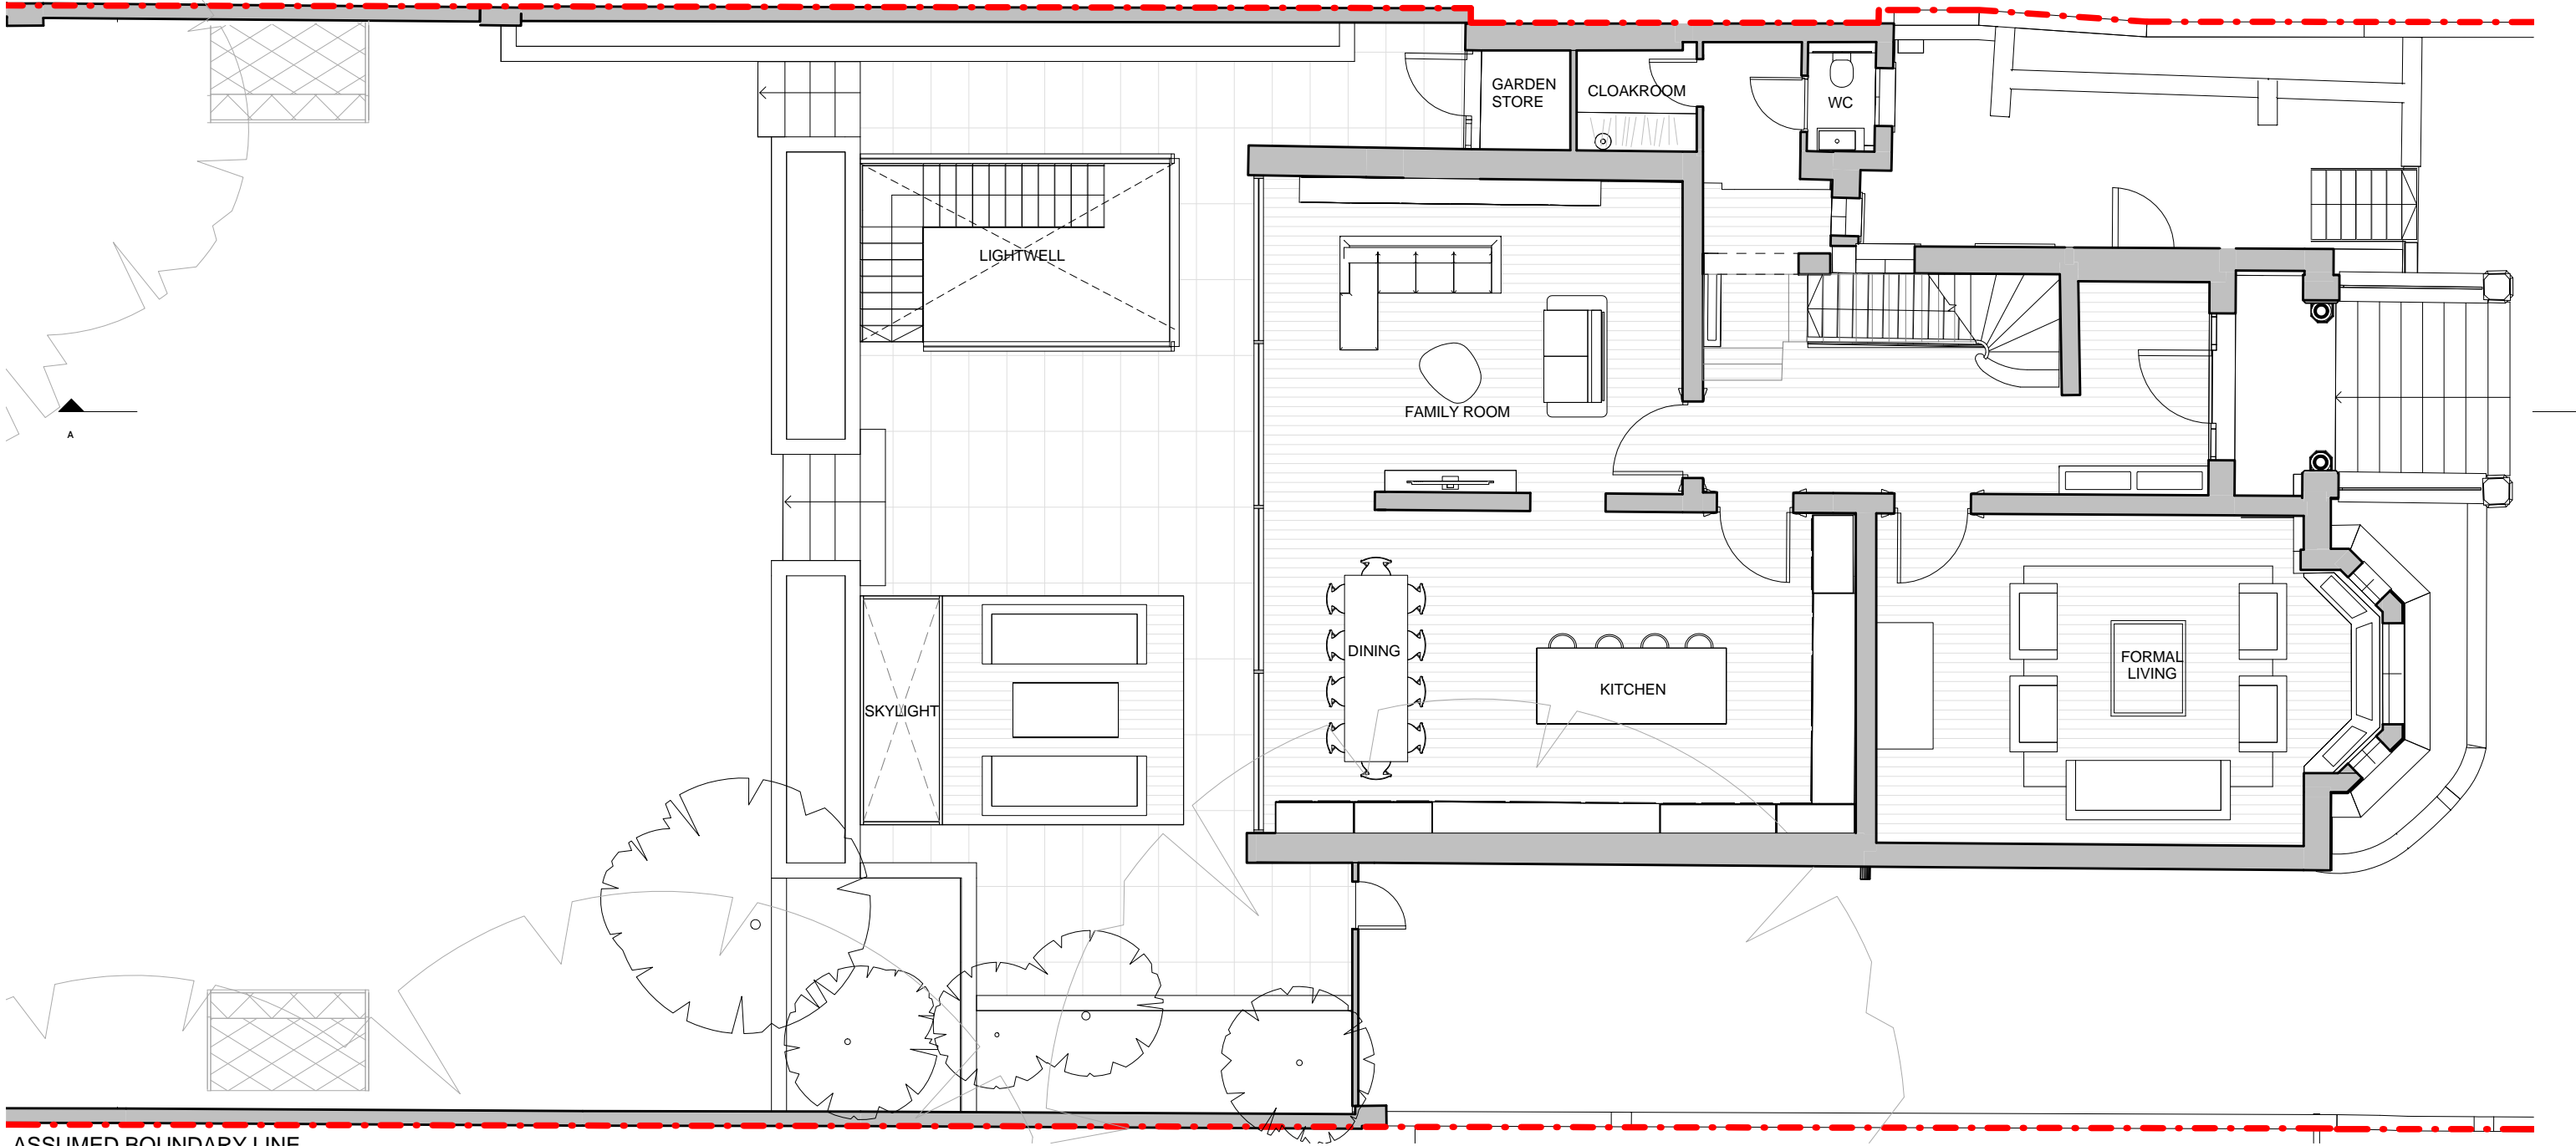

ASSUMED BOUNDARY LINE

1 02 Proposed Ground Floor
1:50

General notes:
This drawing is copyright of KSR architects. This drawing must be read in conjunction with the Designer's Risk Assessment, specification and all other relevant documentation and drawings. KSR architects accept no liability for any expense, loss or damage of whatsoever nature and however arising from any variation made to this drawing or in the execution of the work to which it relates which has not been referred to them and their approval obtained. Do not scale from this drawing or the digital data, only figured dimensions are to be used. For Planning refer to linear scale. Check all dimensions on site prior to carrying out any works - advise any discrepancy.

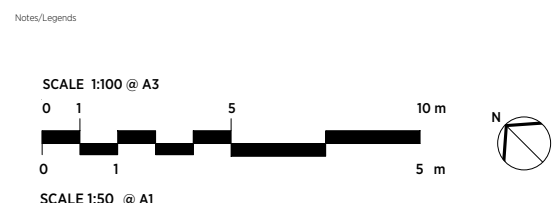

| Rev | Description | Date | By |
|-----|-------------|------|----|
| 0 | | | |

© KSRarchitects

| Drawn By | Author | Checked | Checker |
|----------|--------|---------|---------|
| | | | |

PLANNING

Project: **33 BELSIZE AVENUE**

Title: **Proposed Ground Floor Plan**

Date: 07/26/17

Scale: 1:50 @ A1

Project Ref: **17023**

Drawing No: **P100**

Revisions:

KSRARCHITECTS
KSR Architects LLP
14 Grosvenor Street
London W1T 6JQ
mail@ksrarchitects.com
E+44 (0)20 7882 8000
www.ksrarchitects.com