


ASSUMED BOUNDARY LINE

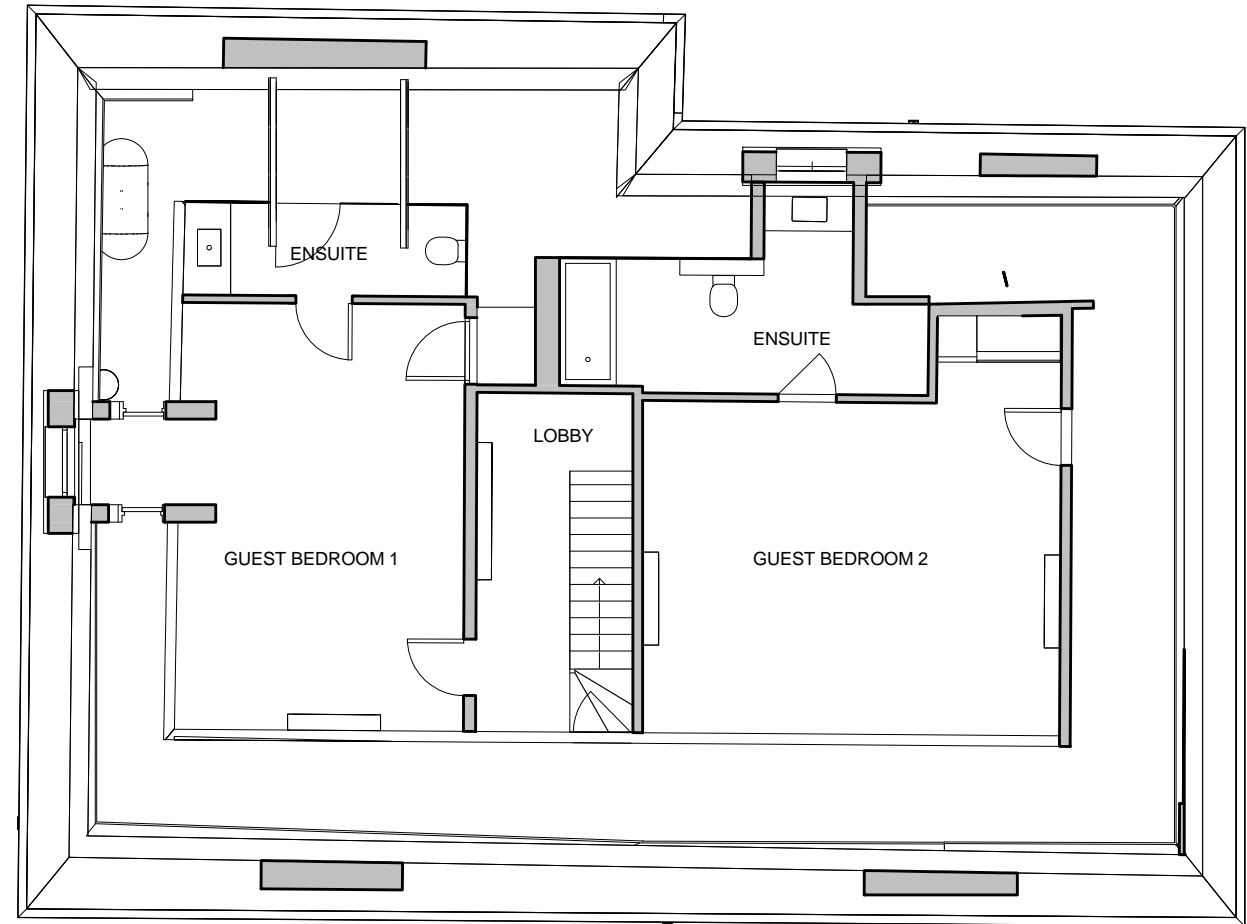


ASSUMED BOUNDARY LINE

1 05 Existing Roof
1:50

General notes:
This drawing is copyright of KSR architects. This drawing must be read in conjunction with the Designer's Risk Assessment, specification and all other relevant documentation and drawings. KSR architects accept no liability for any expense, loss or damage of whatsoever nature and however arising from any variation made to this drawing or in the execution of the work to which it relates which has not been referred to them and their approval obtained. Do not scale from this drawing or the digital data, only figured dimensions are to be used. For Planning refer to linear scale. Check all dimensions on site prior to carrying out any works - advise any discrepancy.

Notes/Legends

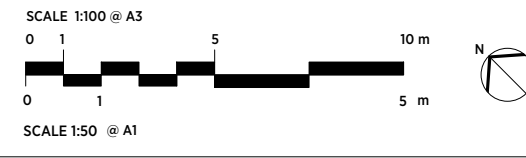

Rev	Description	Date	By
0			

© KSRarchitects

Stamp
PLANNING
Key Plan

KSRARCHITECTS
KSR Architects LLP
14 Greenhead Drive
London W11 1QG
mail@ksrarchitects.com
t +44 (0)20 7882 8000
www.ksrarchitects.com

Project:
33 BELSIZE AVENUE

Title:
Existing Roof Plan

Date: 07/26/17	Drawn By: Author	Checked: Checker	Project Ref: 17023	Drawing No: X130	Revision:
Scale: 1:50 @A1	Status: Planning				