


31 BELSIZE AVENUE

33 BELSIZE AVENUE

35 BELSIZE AVENUE

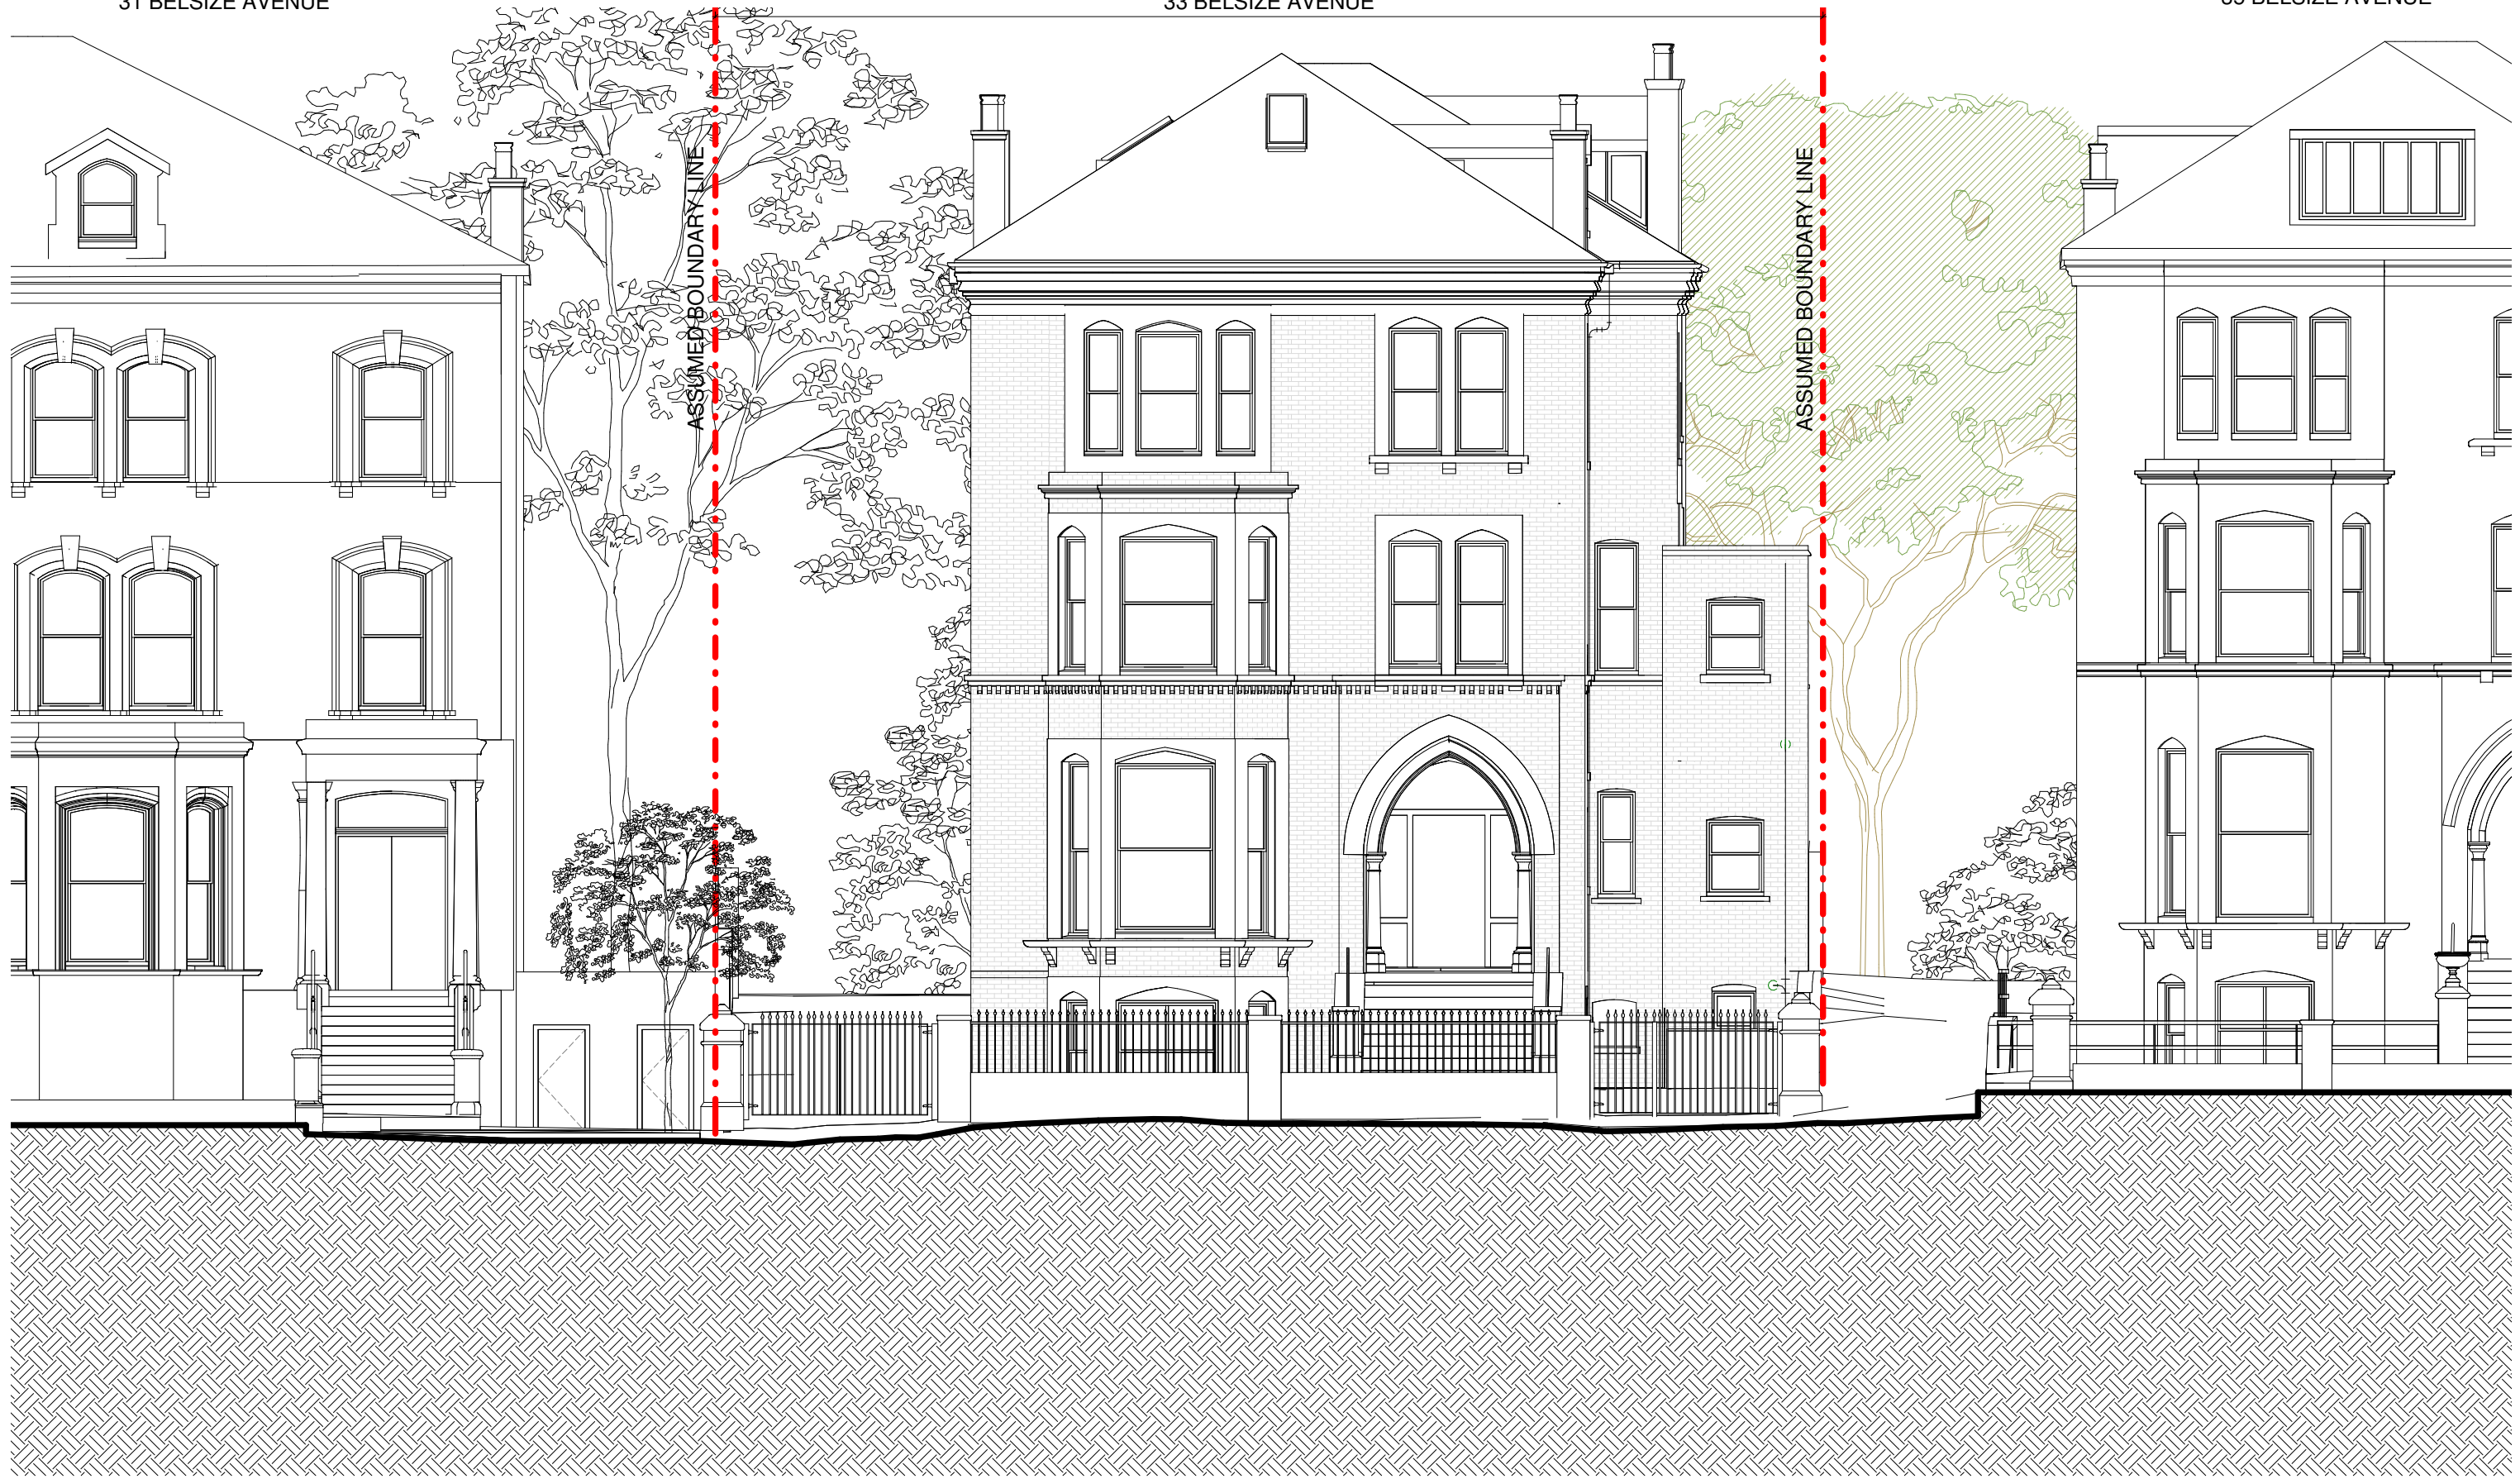

1 Existing Front Elevation - Street
1:50

General notes:
 This drawing is copyright of KSR architects. This drawing must be read in conjunction with the Designer's Risk Assessment, specification and all other relevant documentation and drawings. KSR architects accept no liability for any expense, loss or damage of whatsoever nature and however arising from any variation made to this drawing or in the execution of the work to which it relates which has not been referred to them and their approval obtained.
 Do not scale from this drawing or the digital data, only figured dimensions are to be used. For Planning refer to linear scale.
 Check all dimensions on site prior to carrying out any works - advise any discrepancy.

Notes/Legends

Rev	Description	Date	By

© KSRarchitects

PLANNING			
Key Plan			

<p>KSRARCHITECTS <small>KSR Architects LLP 14 Grosvenor Street London W1T 3JZ t: +44 (0)20 7692 3000 www.ksrarchitects.com</small></p>			
<p>Project: 33 BELSIZE AVENUE</p>		<p>Title: Existing Front Elevation - Street</p>	
Date: 02/02/18	Drawn By: Author	Checked: Checker	Project Ref: 17023
Scale: 1:50	Title: X301	Drawing No:	Revision: