




1 North West Elevation: Torriano Avenue  
NTS



2 North East Elevation: Brecknock Road  
NTS

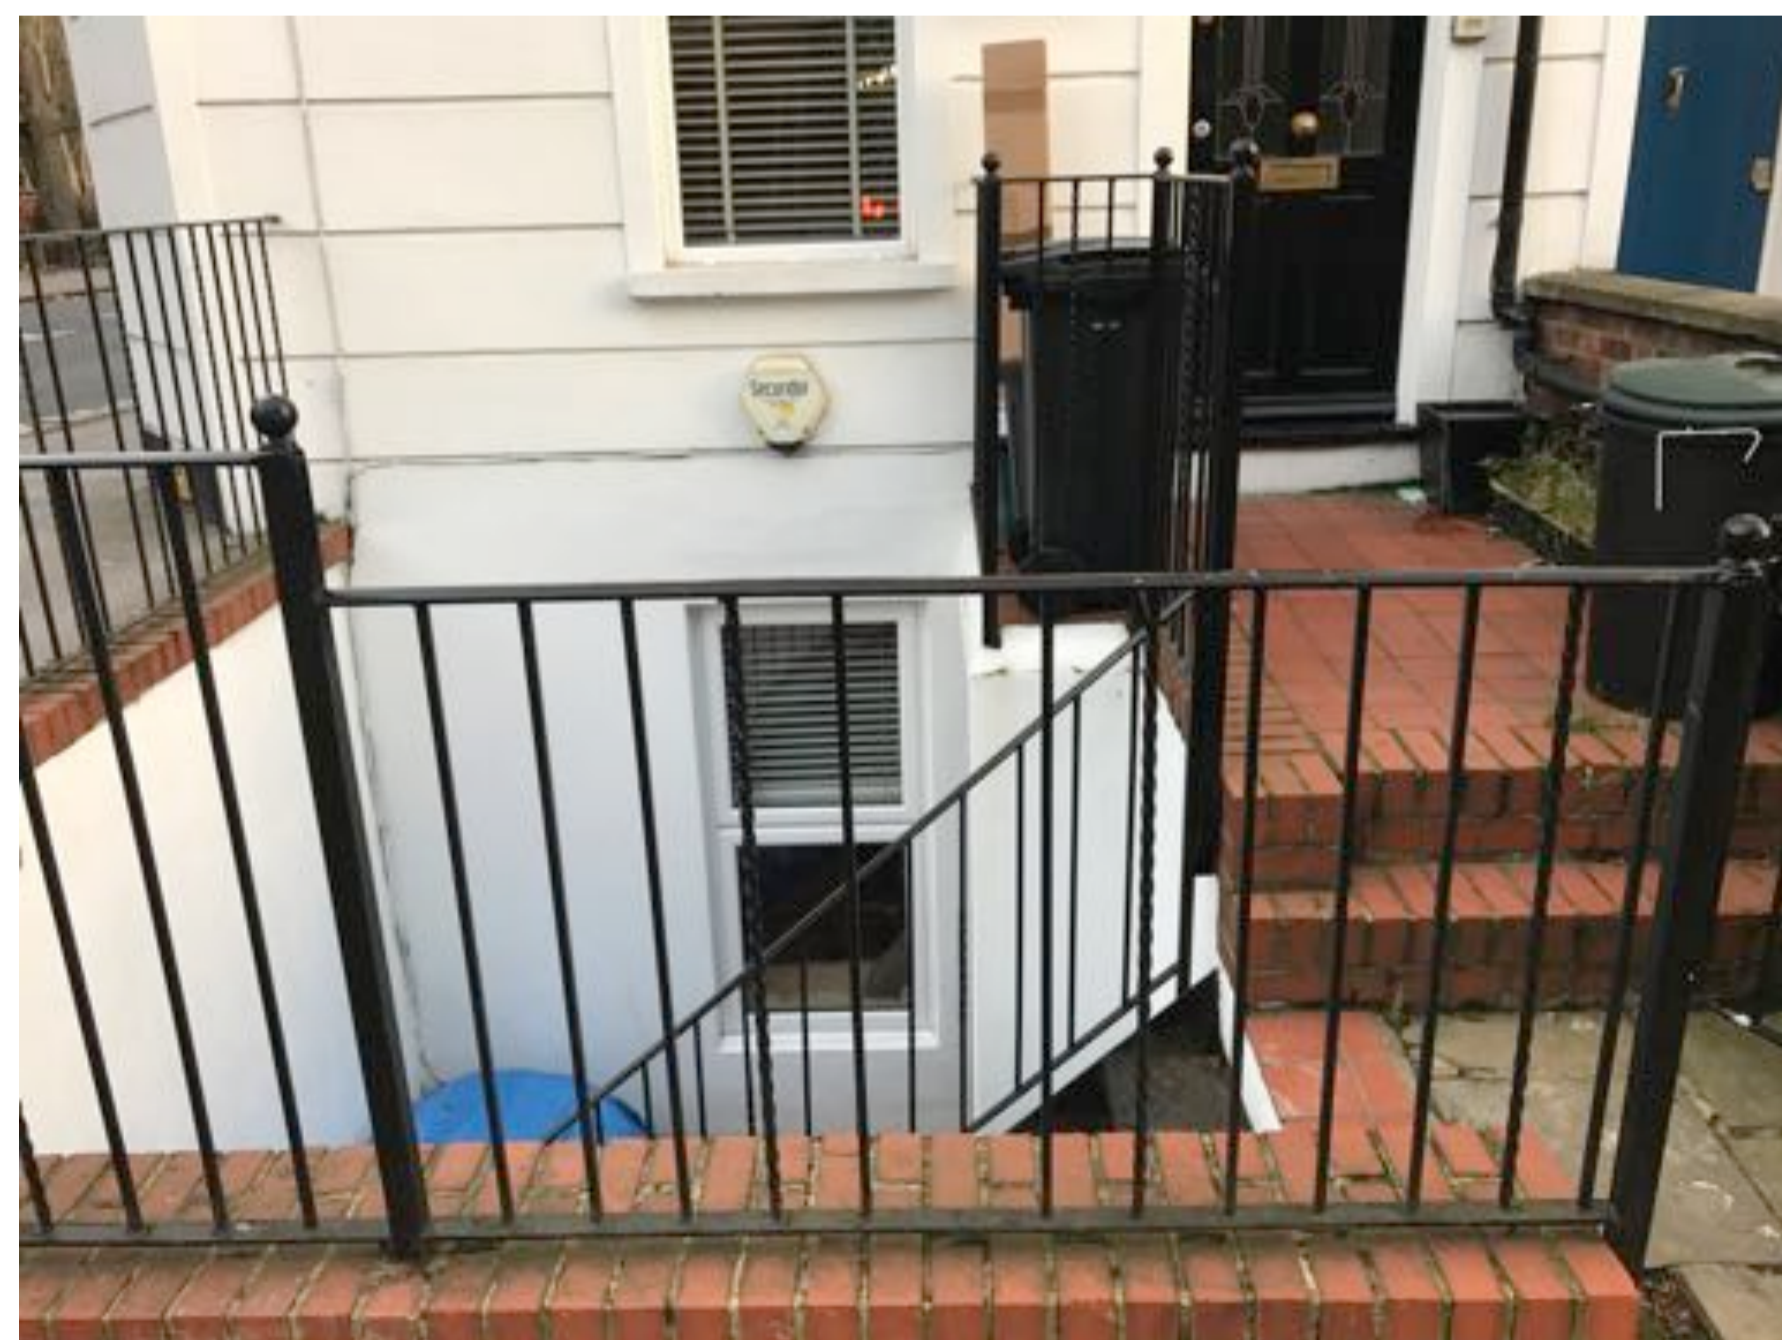

3 View from Torriano Avenue into lightwell  
NTS

GENERAL NOTES:  
All dimensions to be checked on site prior to commencement of any works, and/or preparation of any shop drawings. Sizes of and dimensions to any structural elements are indicative only. See structural engineers drawings for actual sizes/ dimensions. Sizes of and dimensions of any service elements are indicative only. See service engineers drawings for actual sizes and dimensions. This drawing is to be read in conjunction with all relevant Architect's drawings, specifications and other Consultants' information.

DO NOT SCALE FROM THIS DRAWING.

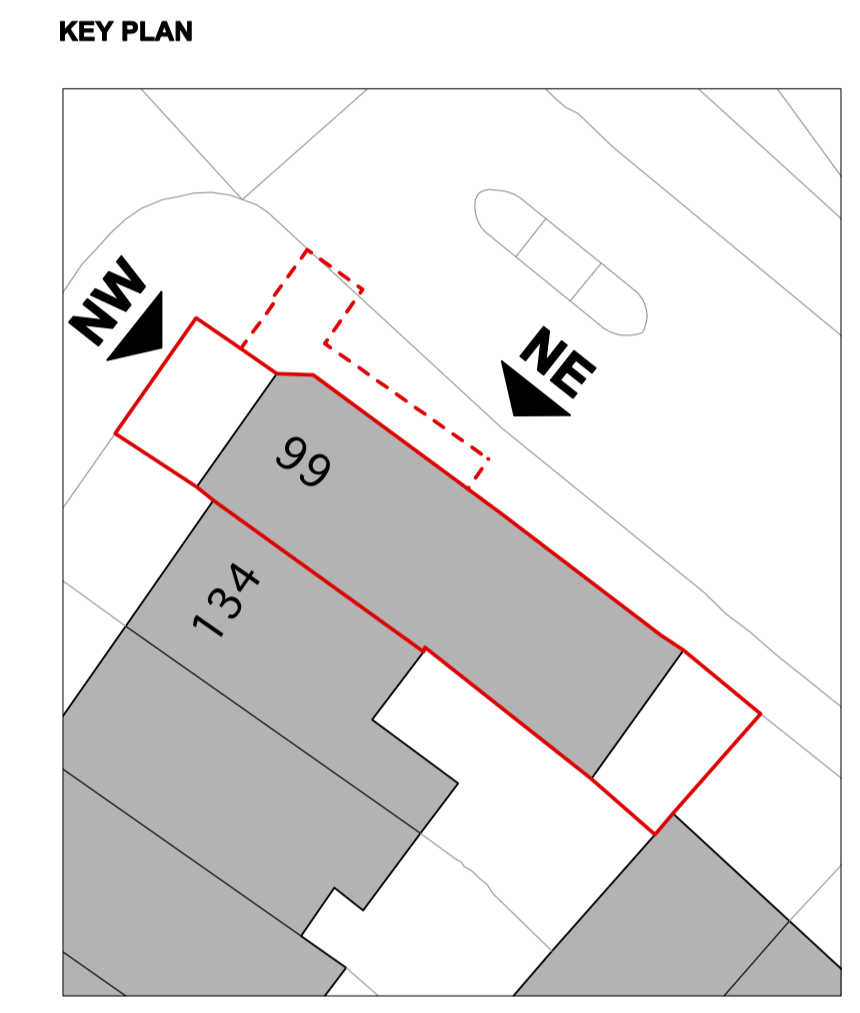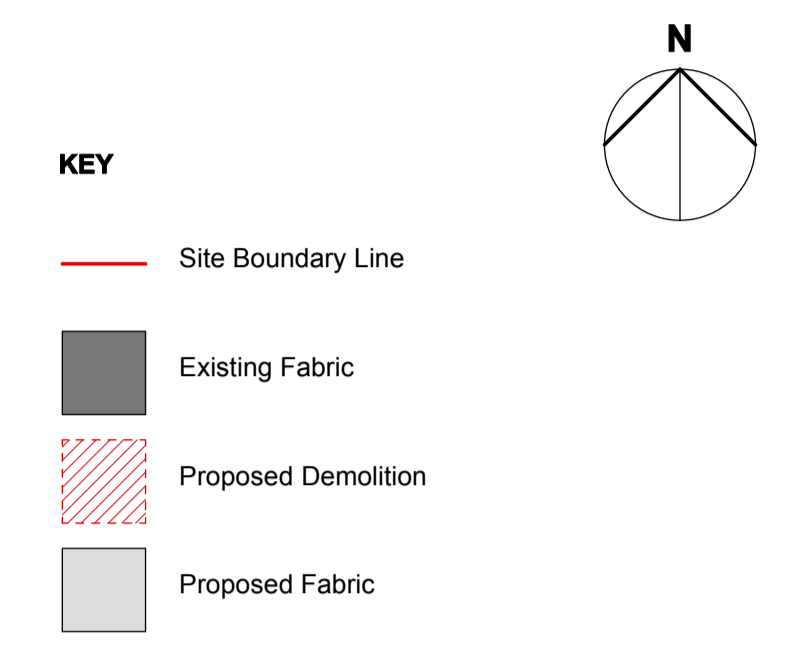

P1 Issued for Planning 23.02.18 RWW

Revision	Description	Date	Initials
Drawing Status			
<b>PLANNING</b>			
Project No.	Drawing No.	Revision	Scale
<b>1705</b>	<b>102</b>	<b>P1</b>	NTS NTS
Drawing Title	Site Photos	Date	23.02.18
	Existing	Chkd	RWW
Project	99A Brecknock Road London N7 0BX		
Client	Mitchelson		