


REV	COMMENTS	DATE

STATUS - ILLUSTRATIVE

DRAWING TITLE - PROPOSED ROOF PLAN, GARAGE, 10 HAMPSTEAD SQUARE, LONDON

SCALE - 1:50 AT A3
DATE 19 - 02 - 18

NUMBER: HS - MH - 06

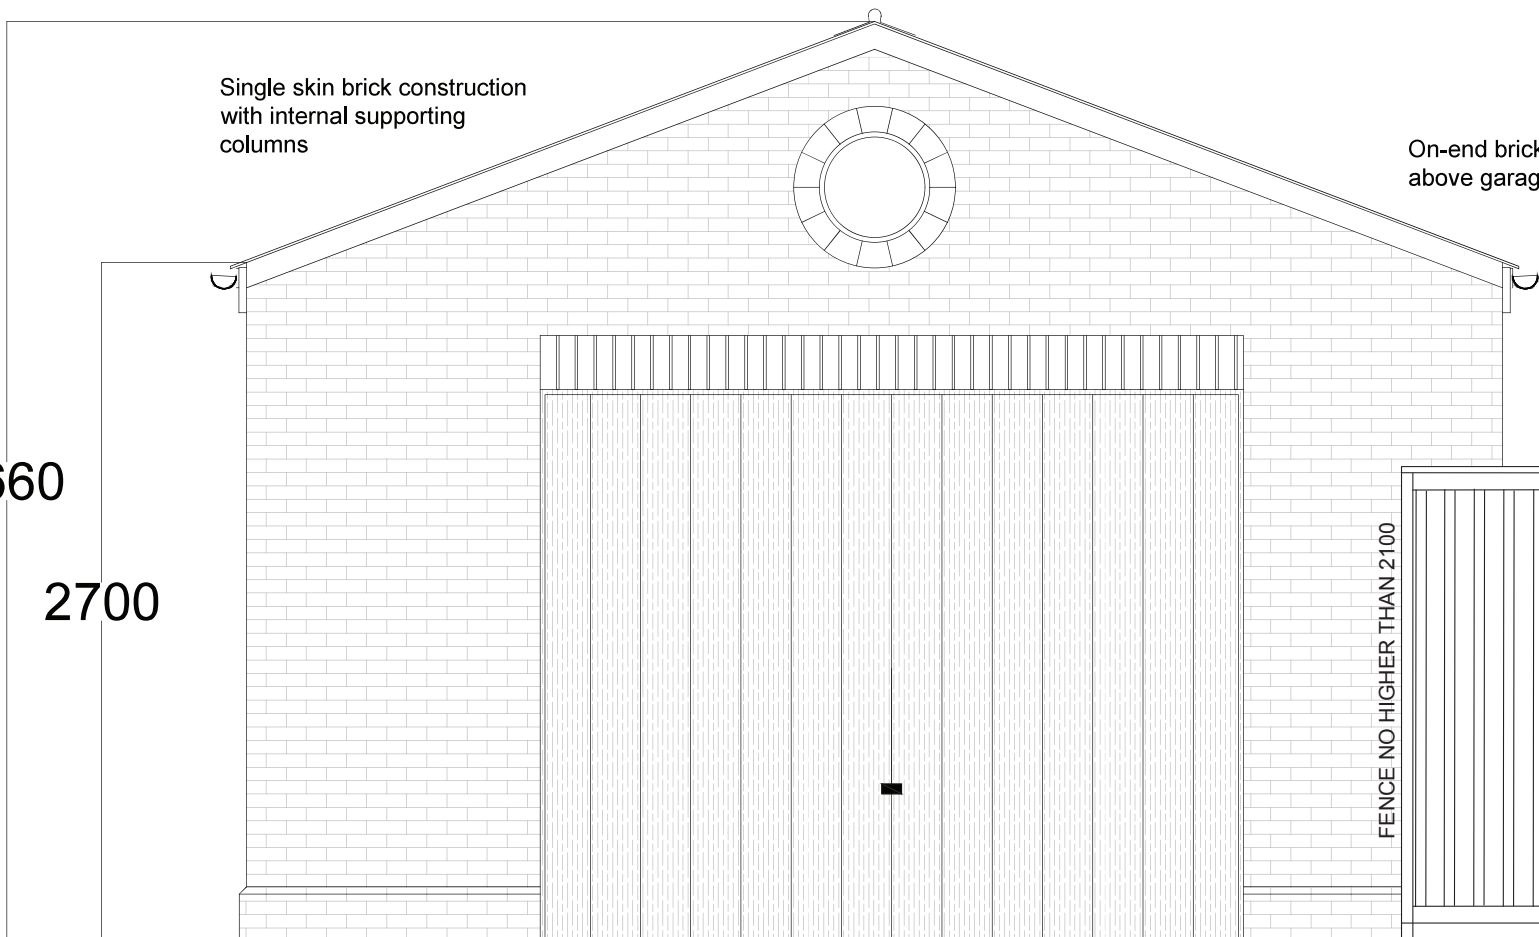

Single skin brick construction
with internal supporting
columns

On-end brick detail
above garage door

3660


2700

FENCE NO HIGHER THAN 2100

Timber panel 'up and over'
garage door - to be
electrically operated



REV	COMMENTS	DATE

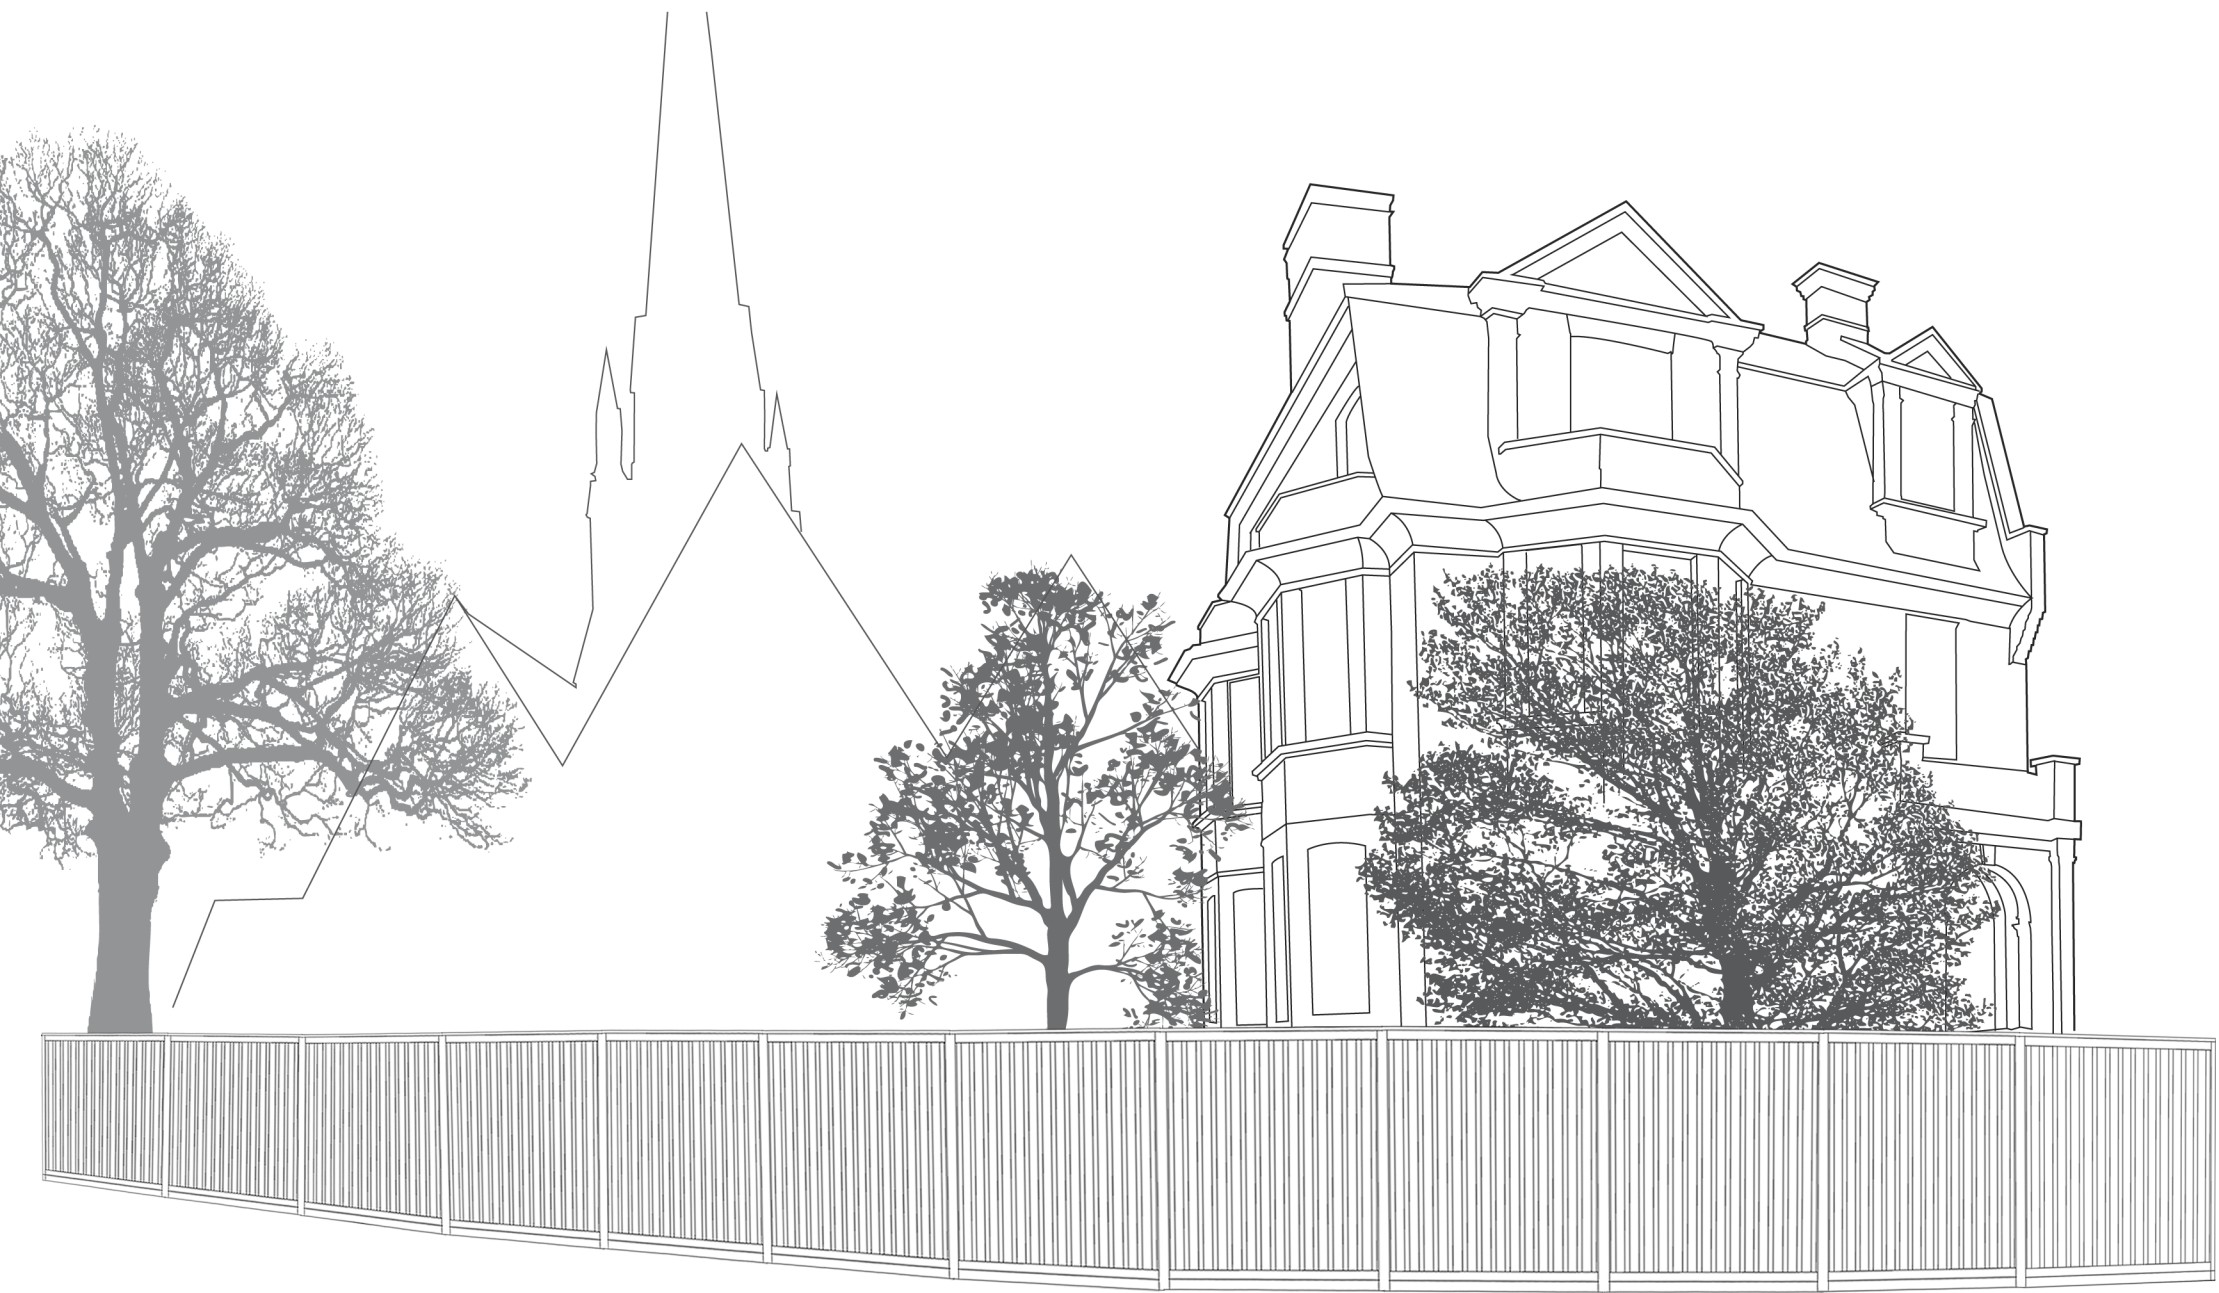

THIS IS A STYLISTIC DRAWING DESIGNED TO SHOW THE "LOOK AND FEEL" OF THE PROPOSED FENCE.

IT IS NOT TO SCALE AND THEREFORE DOES NOT SHOW THE EXACT NUMBER OF FENCE PANELS THAT MIGHT BE REQUIRED.

DRAWING TITLE: PROPOSED REPLACEMENT TIMBER PANEL FENCE, 10 HAMPSTEAD SQUARE, LONDON

DATE 19 - 02 - 18

NUMBER: HS - MH - 13

