




2ND FLOOR

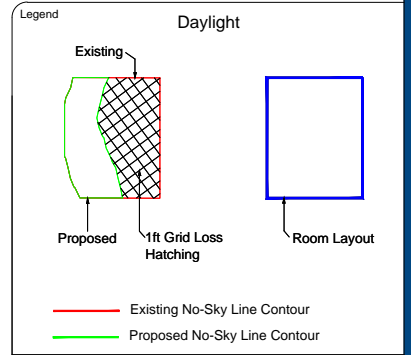

Sources of Information

SURROUND

141022_ferdinand place Site plan.dwg
 1052 - 1 & 4 Ferdinand Place London NW1 8EE (Issue Drawing 2014.06.02).dwg
 INFO- development adjacent 10 ferdinand st STREET VIEW

EXISTING

141022_ferdinand place Site plan.dwg
 1052 - 1 & 4 Ferdinand Place London NW1 8EE (Issue Drawing 2015.09.09).dwg
 BING MAPS
 STREET VIEW

PROPOSED

244_PLN_099.dwg
 244_PLN_100.dwg
 244_PLN_101.dwg
 244_PLN_102.dwg
 244_PLN_103.dwg
 244_PLN_104.dwg



08449 02 03 04
 GVA Schatunowski Brooks
 65 Gresham Street, London, EC2V 7NQ
 www.gva.co.uk


Project Name
**FERDINAND PLACE
 LONDON**

Client
 -
 -

Drawing Title
**NO SKYLINE CONTOUR FOR
 PROPOSED AMENITY**

Drawn By RT	Chk'd By -	Scale @ A3 1/100	Date 08 OCT 2015
----------------	---------------	---------------------	---------------------

Project No. FE43/06	Drawing No. BRE/55	Revision -
------------------------	-----------------------	---------------

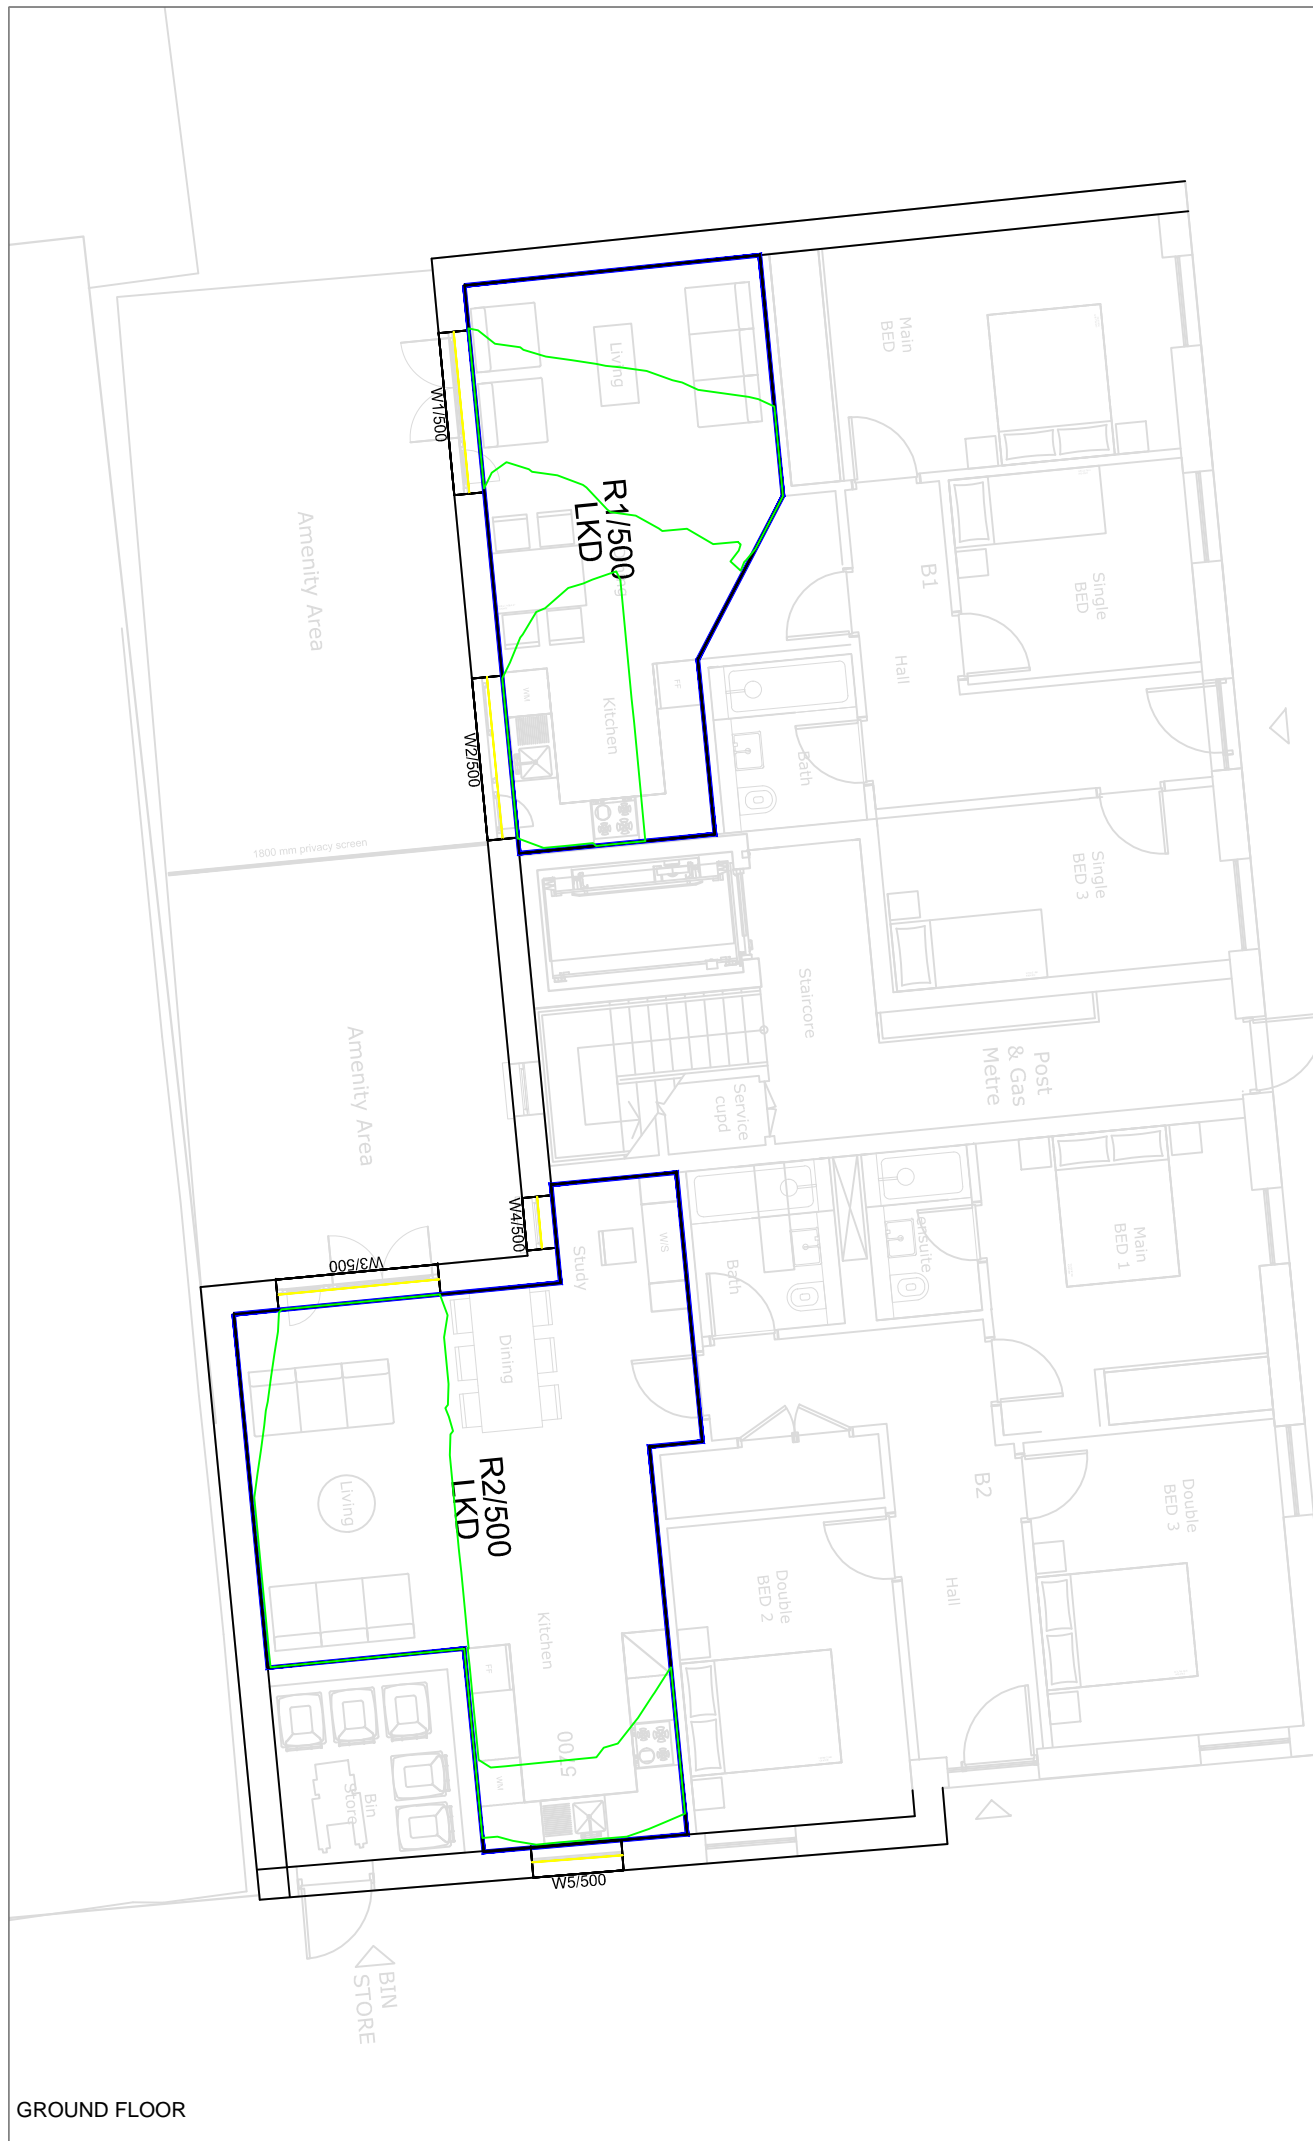

GROUND FLOOR



1ST FLOOR

Legend

Daylight

Existing
Proposed
1ft Grid Loss Hatching
Room Layout

Existing No-Sky Line Contour
Proposed No-Sky Line Contour

Sources of Information

SURROUND

141022_ferdinand place Site plan.dwg
 1052 - 1 & 4 Ferdinand Place London NW1 8EE (Issue Drawing 2014.06.02).dwg
 INFO- development adjacent 10 ferdinand st STREET VIEW

EXISTING

141022_ferdinand place Site plan.dwg
 1052 - 1 & 4 Ferdinand Place London NW1 8EE (Issue Drawing 2015.09.09).dwg
 BING MAPS
 STREET VIEW

PROPOSED

244_PLN_099.dwg
 244_PLN_100.dwg
 244_PLN_101.dwg
 244_PLN_102.dwg
 244_PLN_103.dwg
 244_PLN_104.dwg

08449 02 03 04
GVA Schatunowski Brooks
 65 Gresham Street, London, EC2V 7NQ
 www.gva.co.uk

Project Name
 FERDINAND PLACE
 LONDON

Client
 -
 -

Drawing Title
 NO SKYLINE CONTOUR FOR
 PROPOSED AMENITY

Drawn By RT	Chk'd By -	Scale @ A3 1/100	Date 08 OCT 2015
-----------------------	----------------------	----------------------------	----------------------------

Project No. FE43/06	Drawing No. BRE/54	Revision -
-------------------------------	------------------------------	----------------------