



DO NOT SCALE OFF THIS DRAWING  
REPORT ANY ERRORS OR  
DISCREPANCIES TO THE  
ARCHITECT PROMPTLY


Refer also to drawing  
PAR-MOX-5322

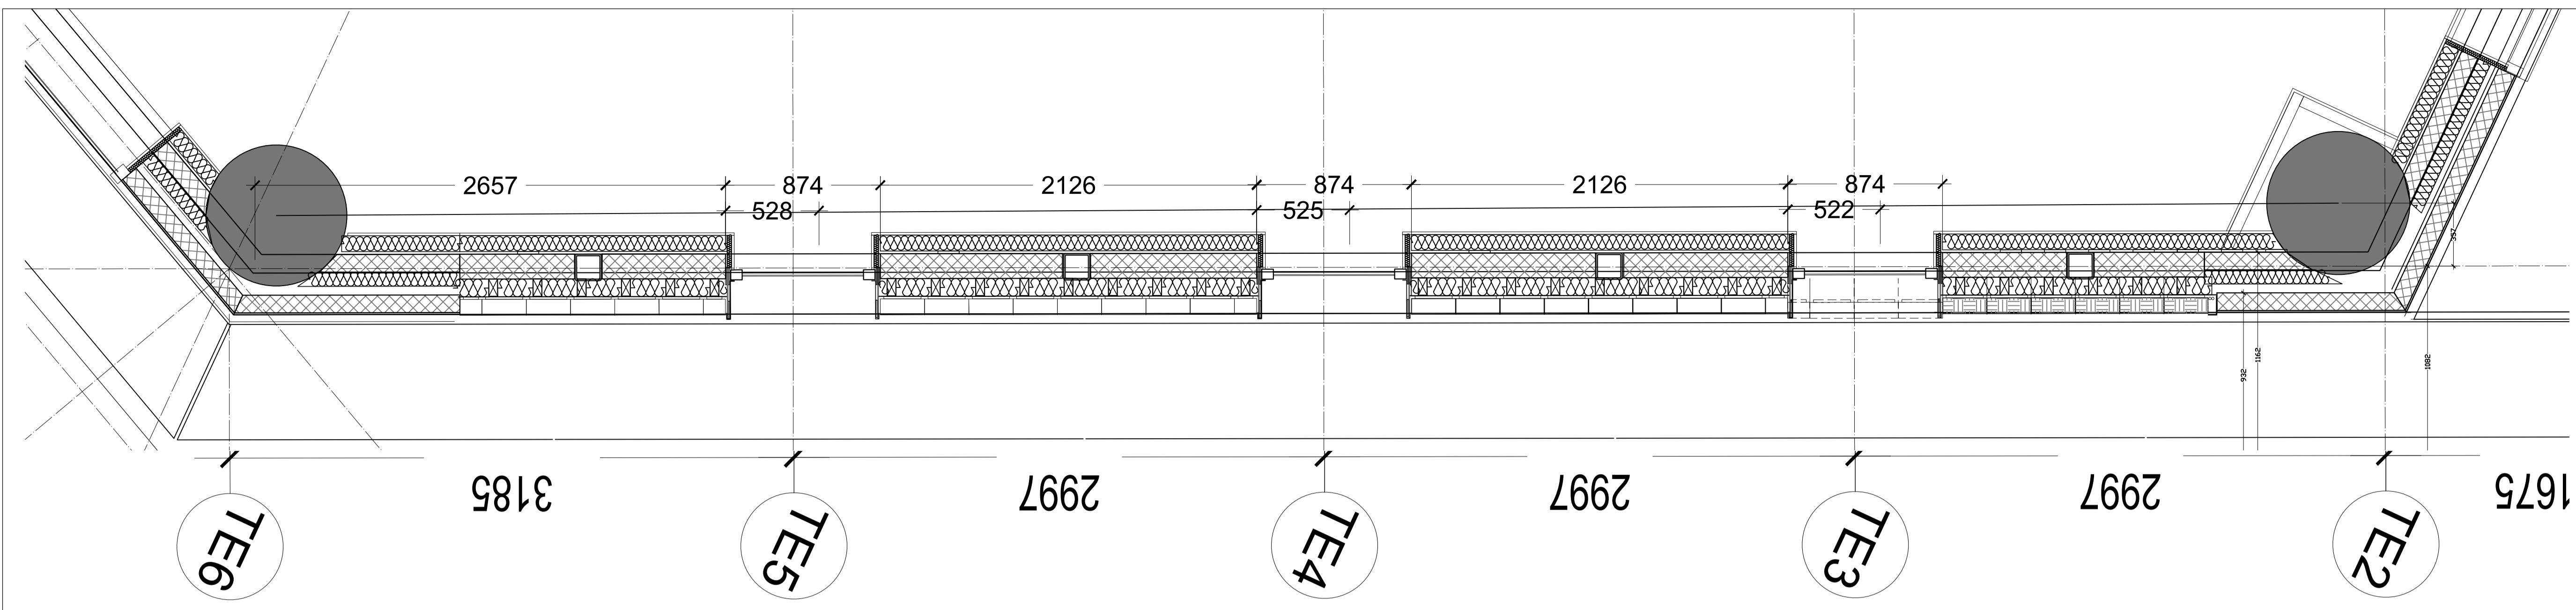


**01** PROPOSED PLAN - NORTH EAST ELEVATION  
5328 1:20 @ A1

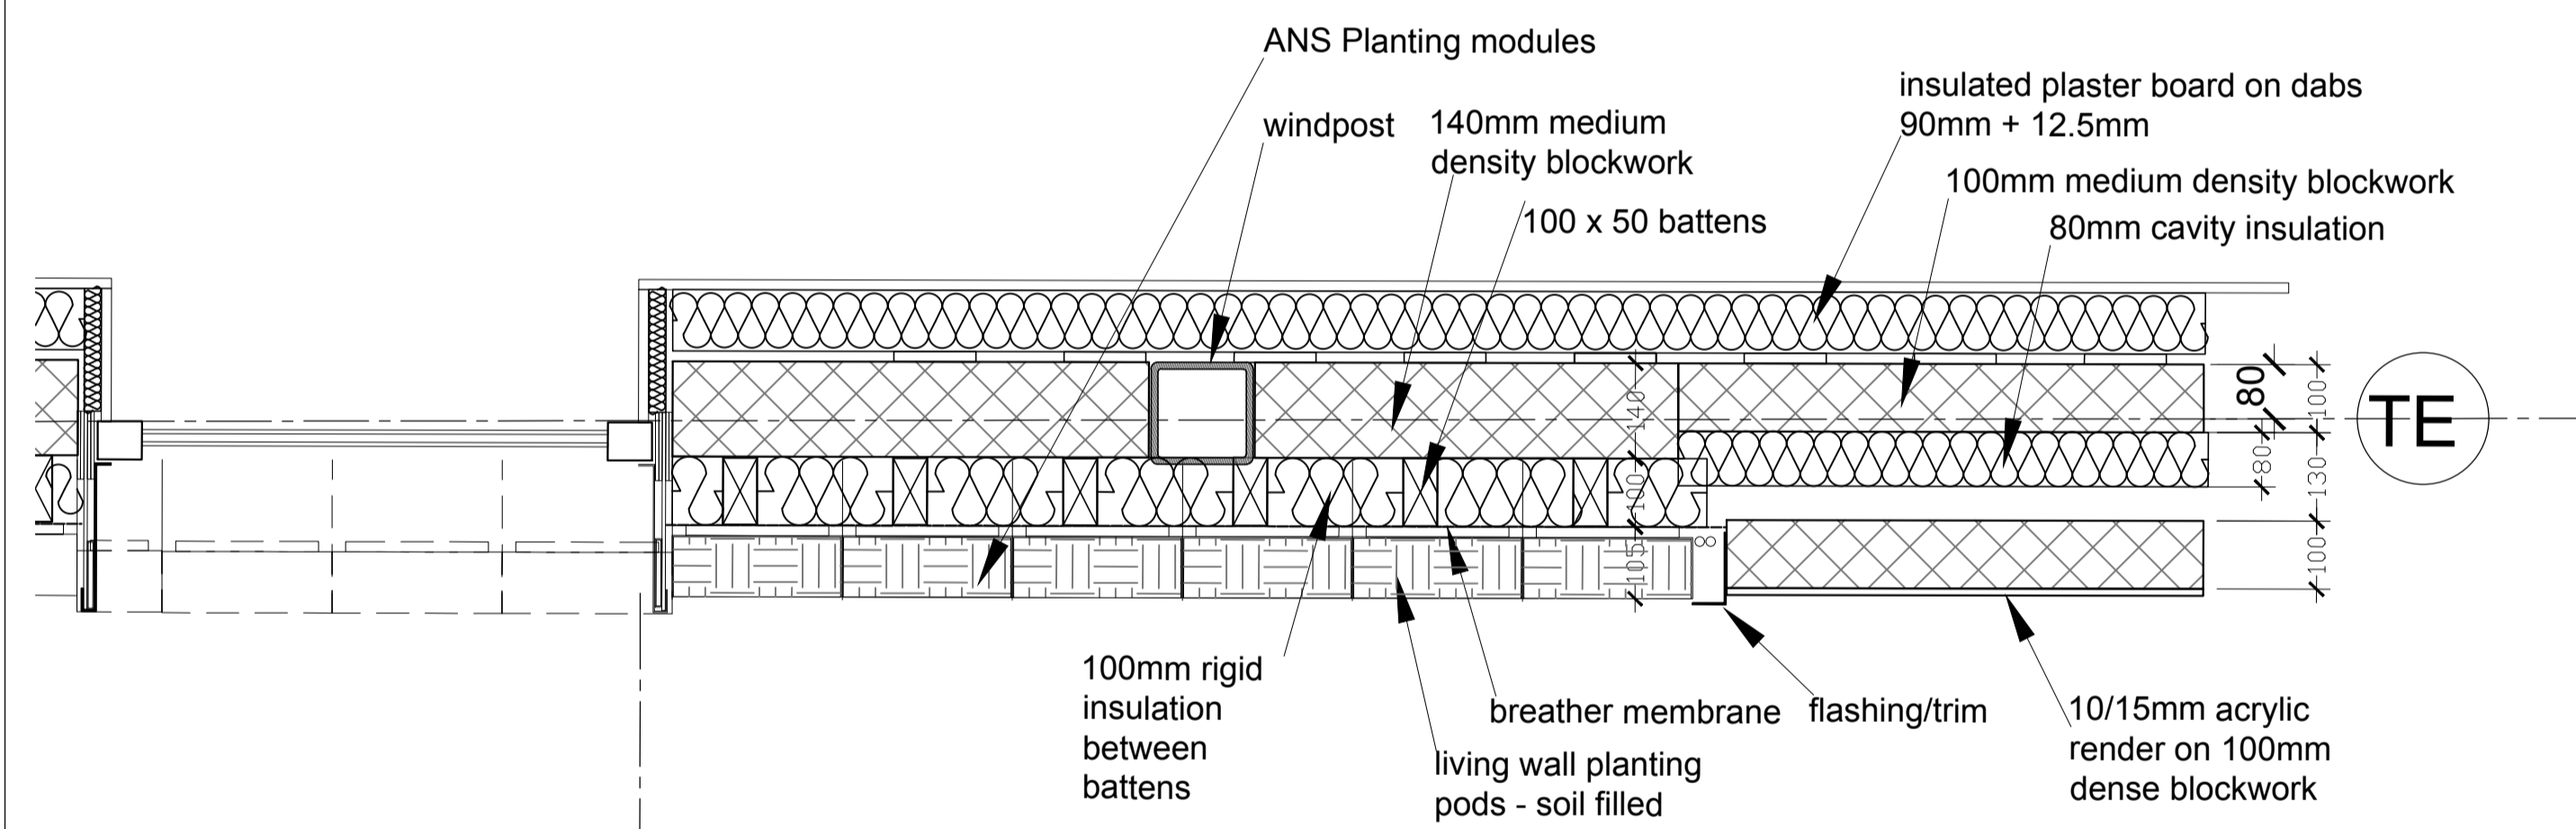


**02** PROPOSED DETAIL PLAN - NORTH EAST ELEVATION - LIVING WALL  
5328 1:10 @ A1

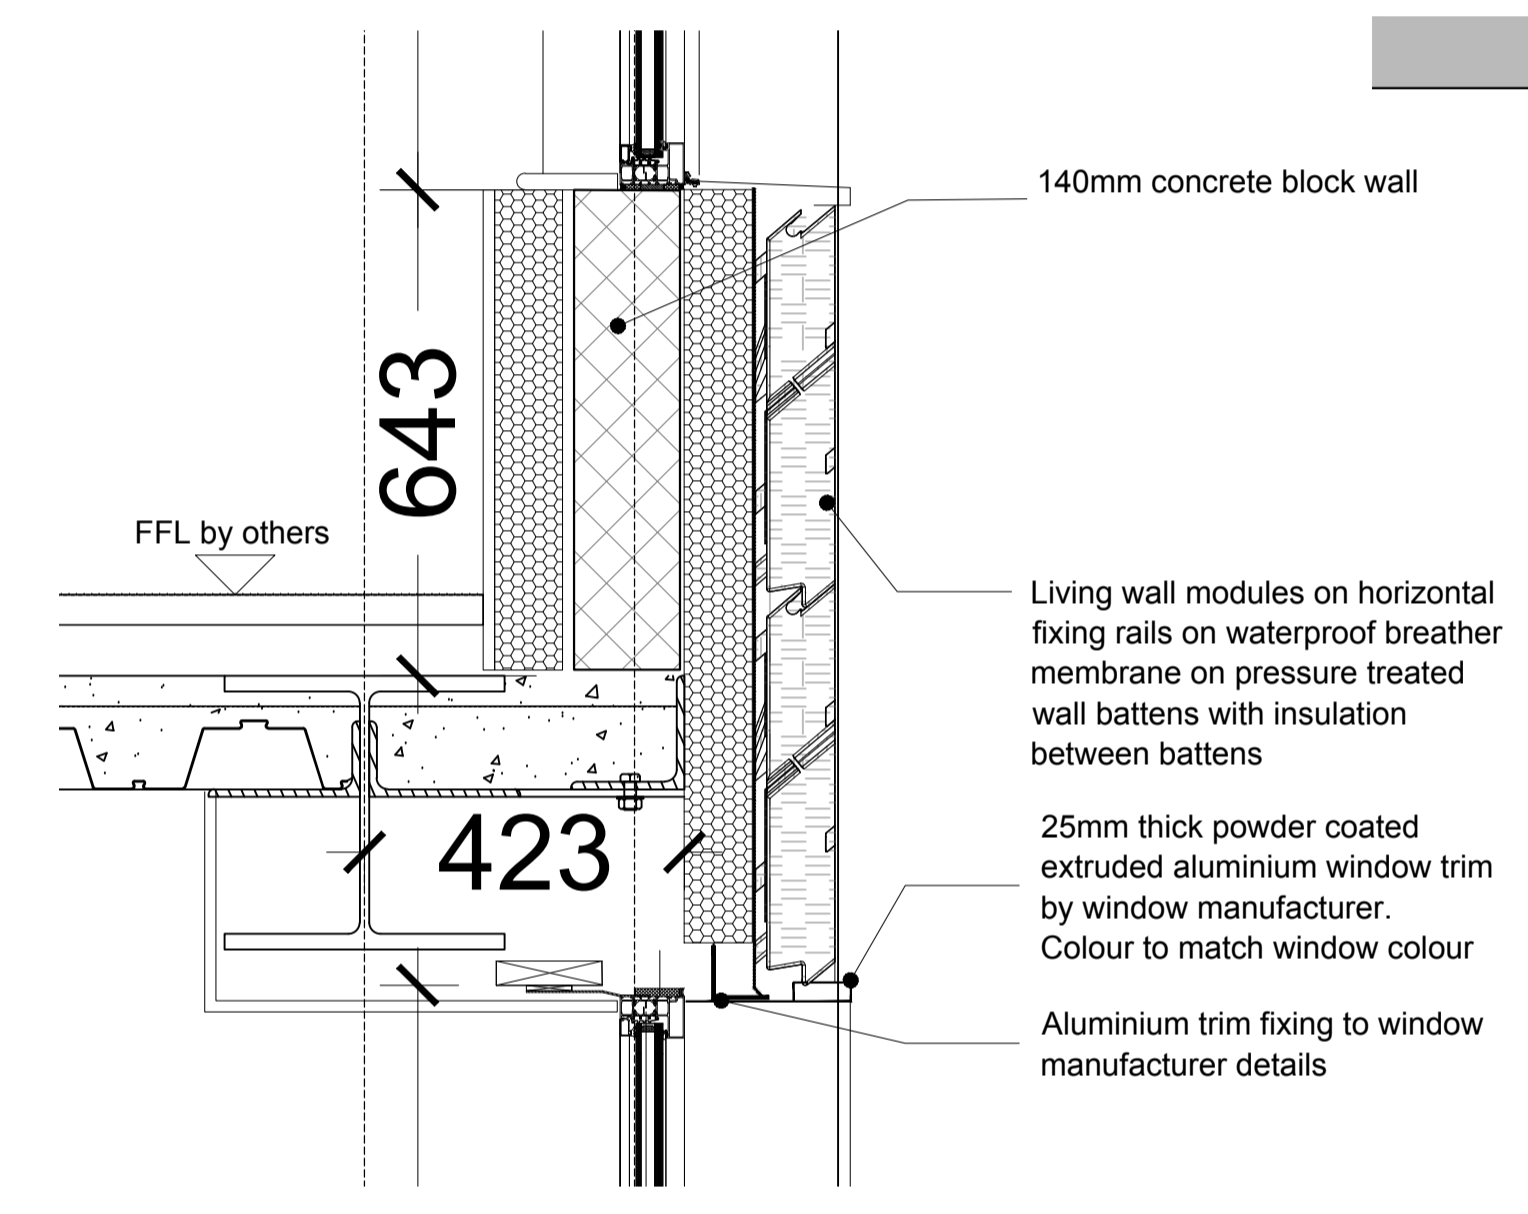

**03** SECTION THROUGH LIVING WALL - FF  
5328 1:10 @ A1

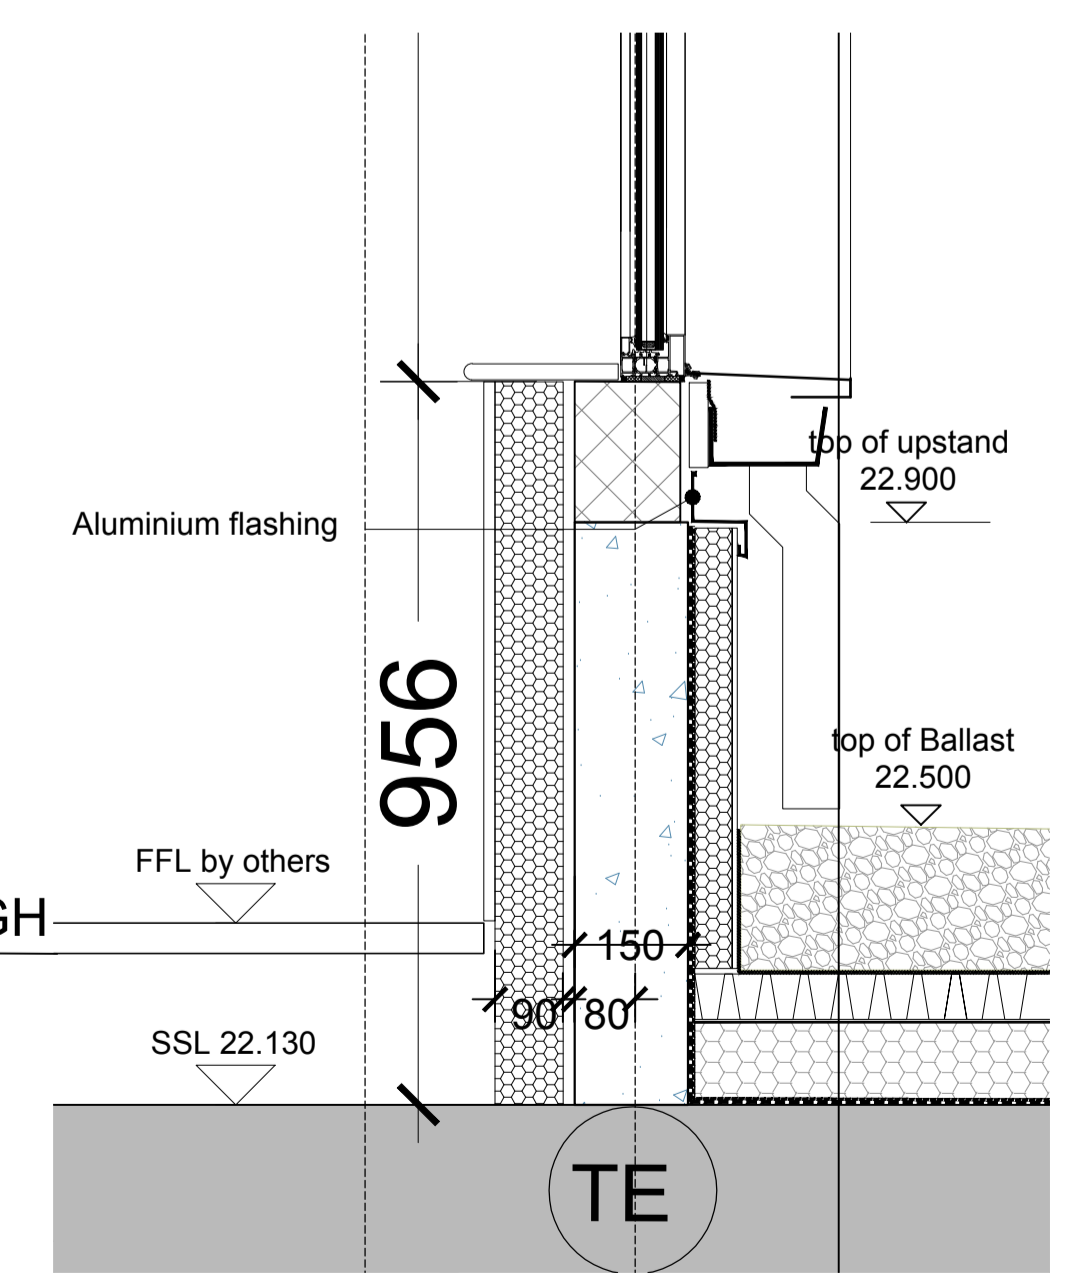

**04** SECTION THROUGH LIVING WALL - GF  
5328 1:10 @ A1

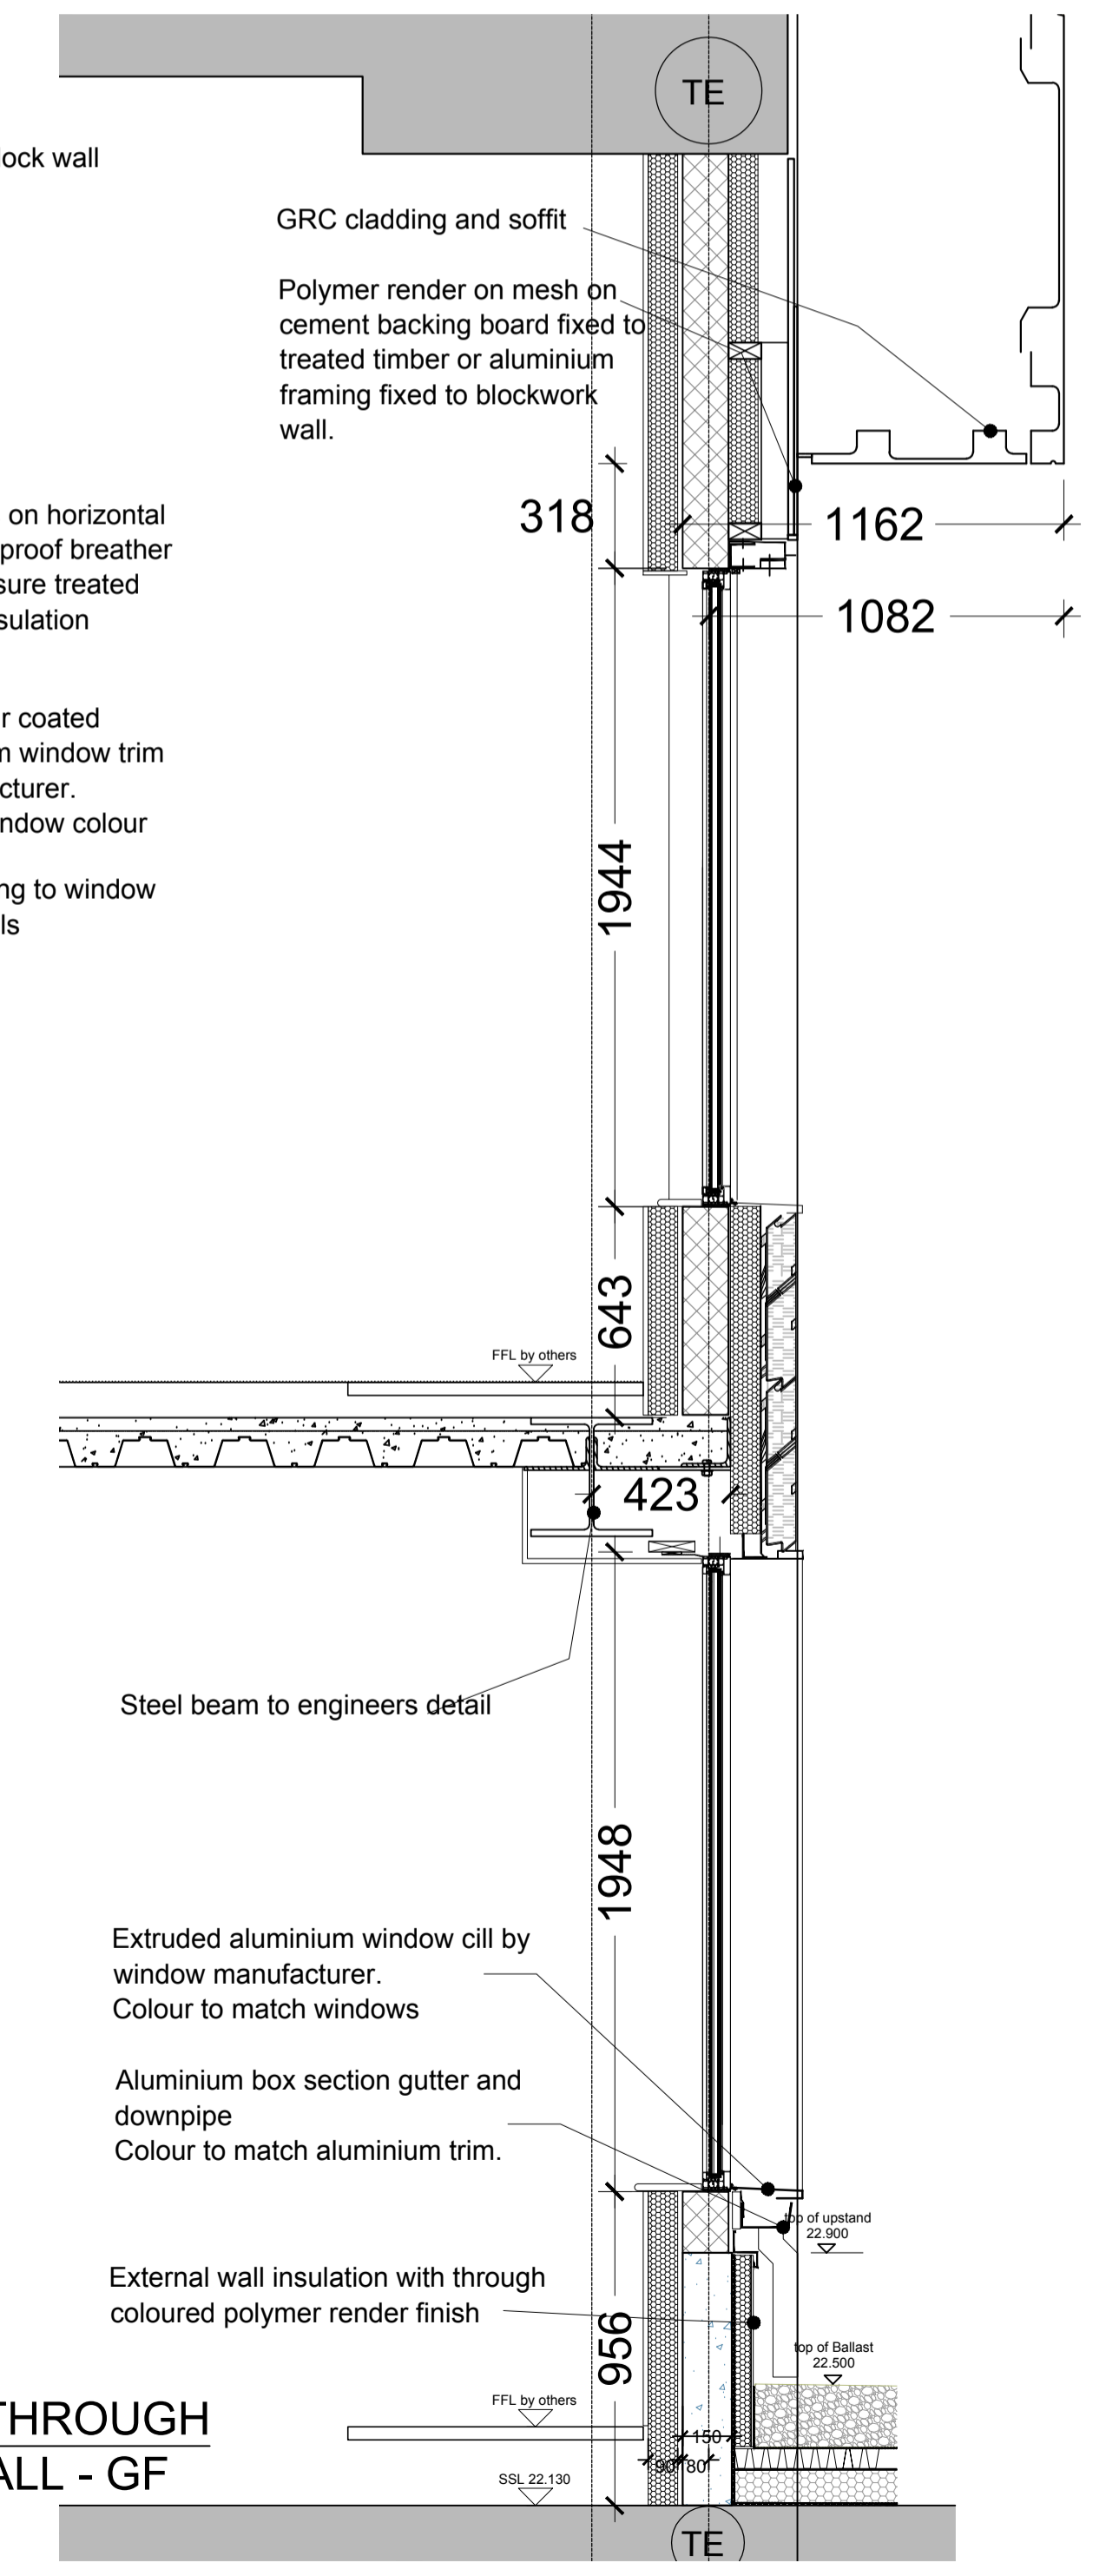

**05** SECTION THROUGH LIVING WALL - GF  
5328 1:20 @ A1

No	Date	By	Comments
P1	22.02.18	jb	PRELIMINARY ISSUE

Revision Notes  
Status:

**PRELIMINARY**

**MOXLEY ARCHITECTS**

47 Clapham High St London SW4 7TL  
T +44 (0) 7720 8968 F +44 (0) 7627 2533  
www.moxley.co.uk E info@moxley.co.uk

Client:  
GROUPE LEGENDRE UK

Project:  
PARKER TOWER  
43-49 PARKER STREET  
LONDON WC2B 5PS

Drawing Title:  
TOWER  
GROUND & FIRST FLOOR  
EXTERNAL WALL DETAILS

Scale:	Date:	Project:	Issue:	Number:	Chkd:	Rev:
1:20 / 1:5 at A1	Feb 2018	PARMOX5328				

MAL project file: 768 - Parker Tower