



DO NOT SCALE FROM THIS DRAWING.
ALL DIMENSION TO BE CHECKED ON SITE.
COPYRIGHT RESERVED

 

--- SITE BOUNDARY

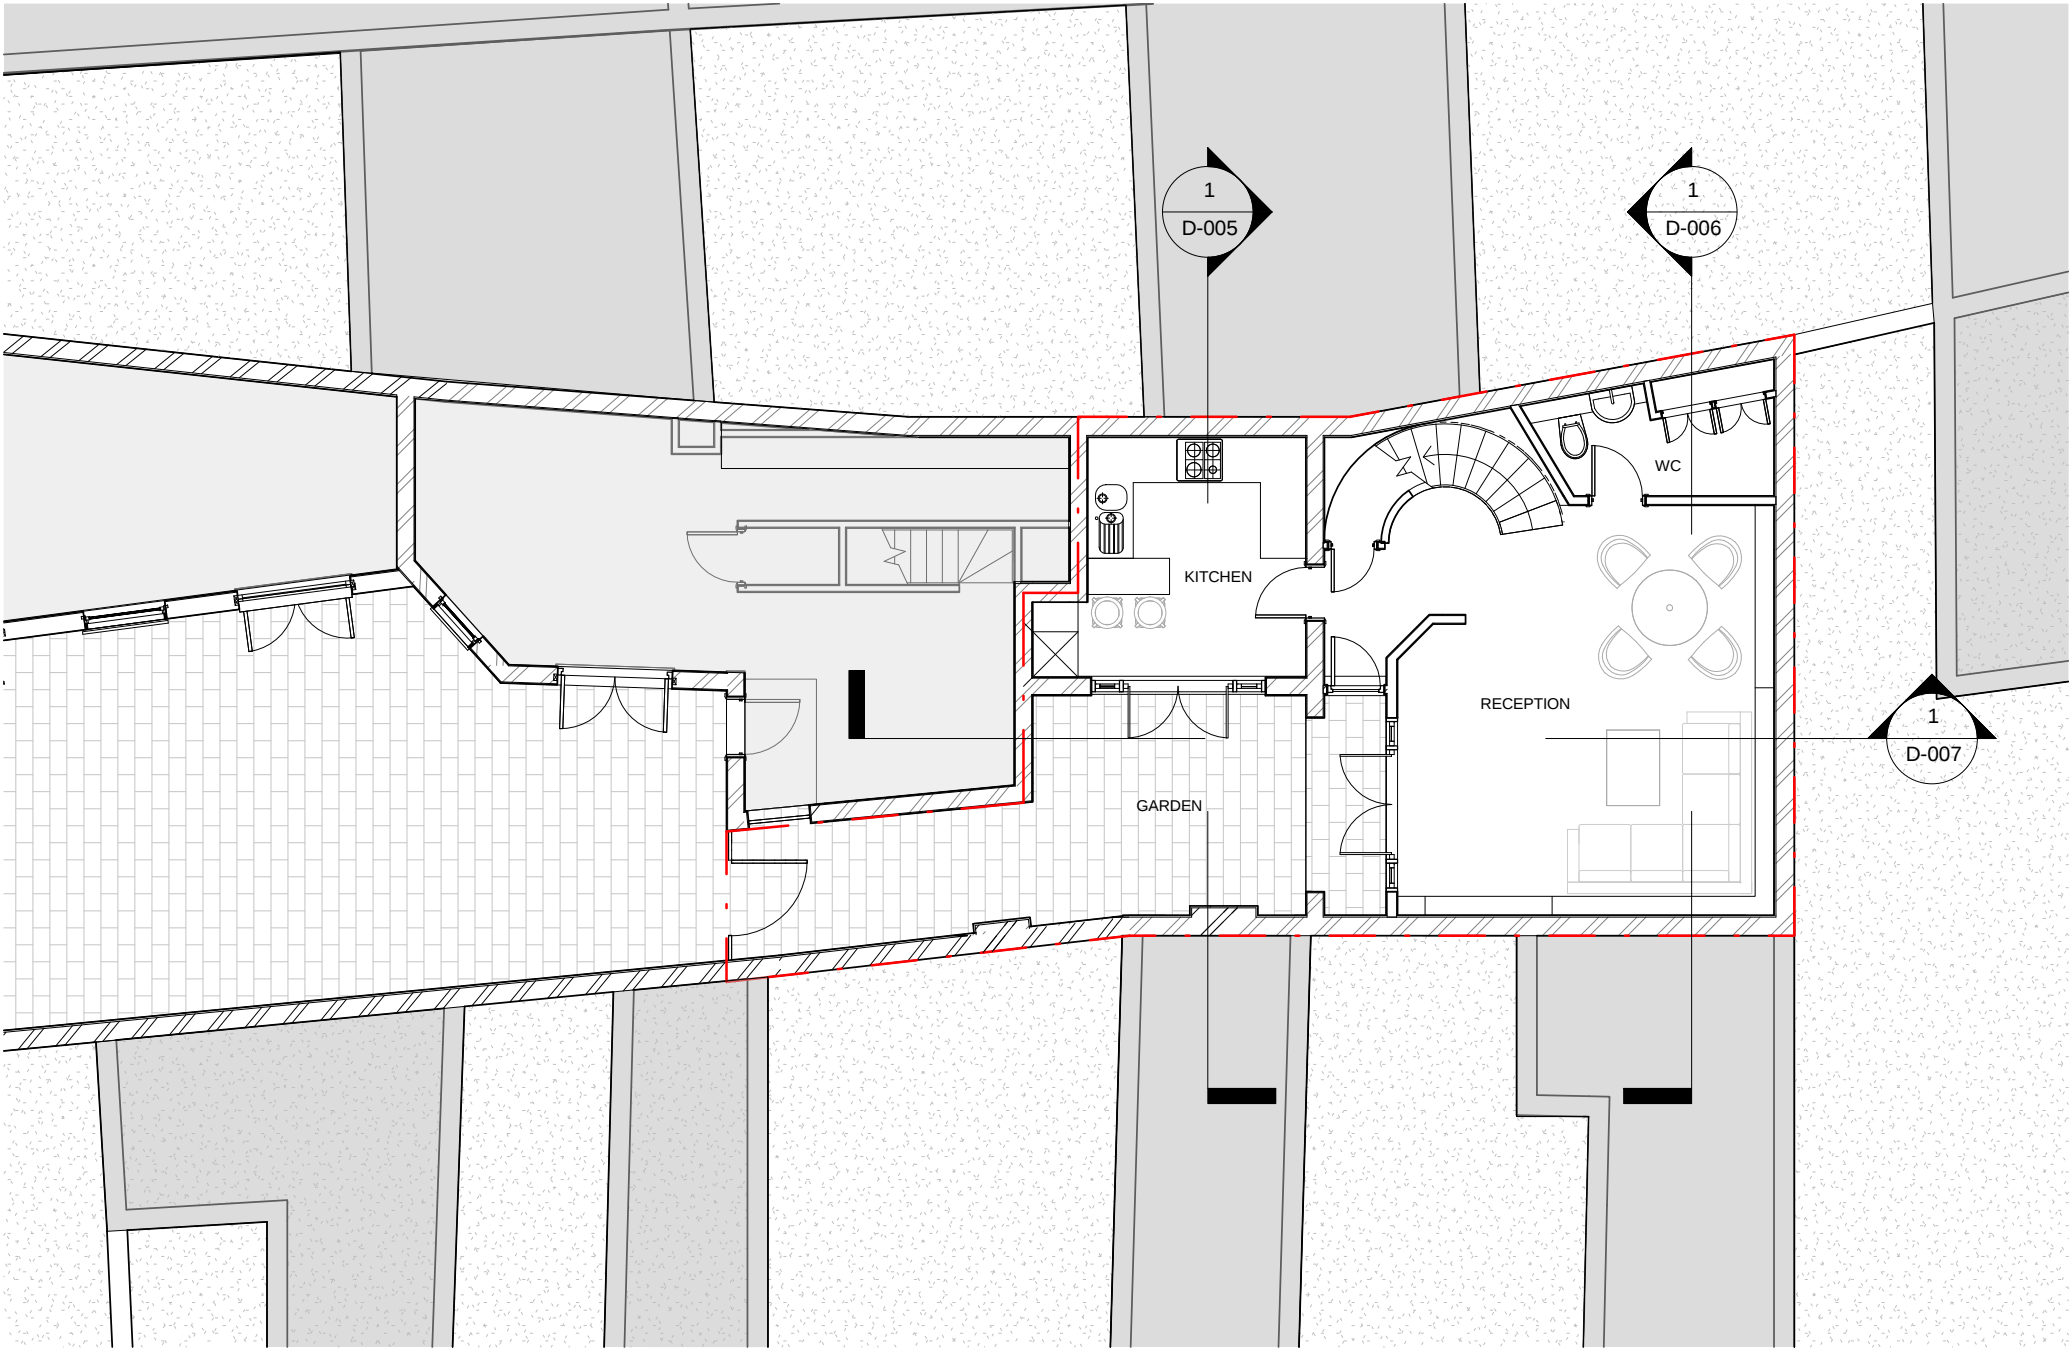

GROUND FLOOR PLAN 1:100

REV/ ISSUE	NOTE	DRN	DATE

SCALE	DATE	DRN	CHK
1:100	18/07/2016	NM	PH

PROJECT
Mayfair Mews
NW1 8UU

DRAWING
Ground Floor Plan

bubble

architects

460 MUSWELL HILL BROADWAY
LONDON N10 1BS
WWW.BUBBLEARCHITECTS.CO.UK

JOB NO	DRAWING NO	REV
016013	P-00-D-002	*