



Existing First Floor Plan



Proposed First Floor Plan

 


Scale bar:

 


- Notes:
- do not scale from drawings
 - all dimensions to be checked on site by contractor
 - all dimensions remain responsibility of the contractor
 - all project activity to be covered by CDM regs., rev. 2015

Project name: 7 King Henry's Rd, London NW3 3QP	Revision:	Drawn by: DM
		Client: EM
Drawing Purpose: Information Only	Date: 2017.07.19.	Scale @ A3: 1:100
Drawing Title: Existing & Proposed First Floor Plan		Drawing no: 17.01.100

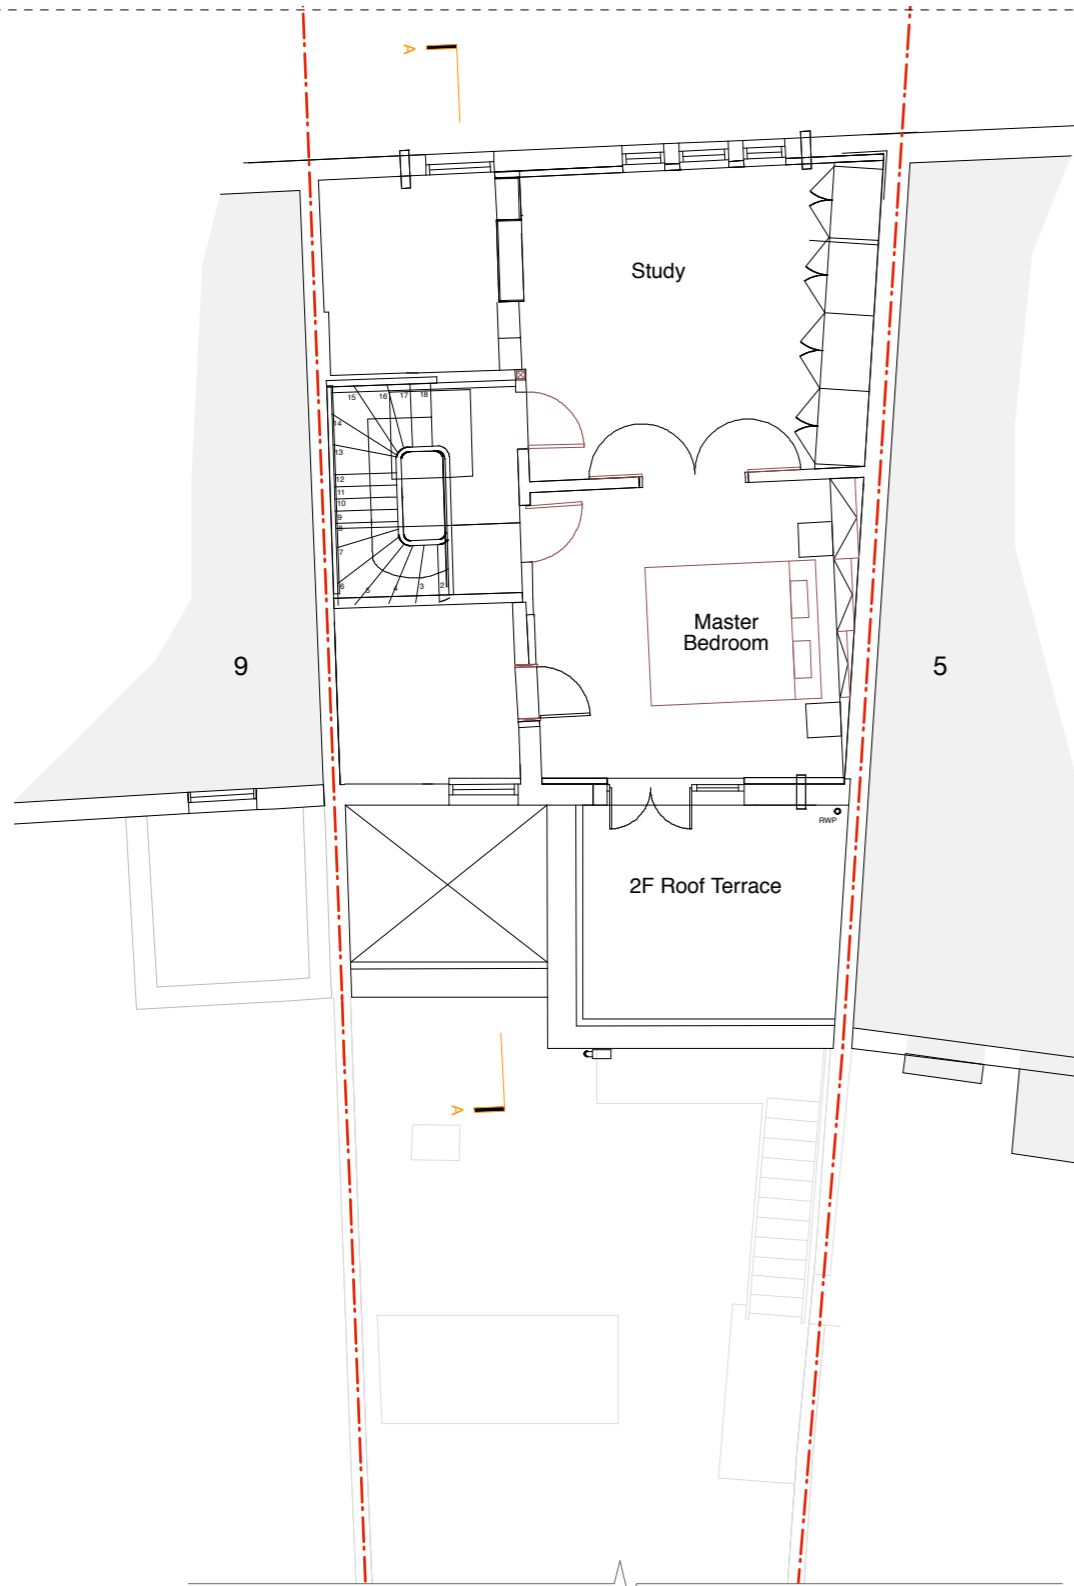


Existing Second Floor Plan

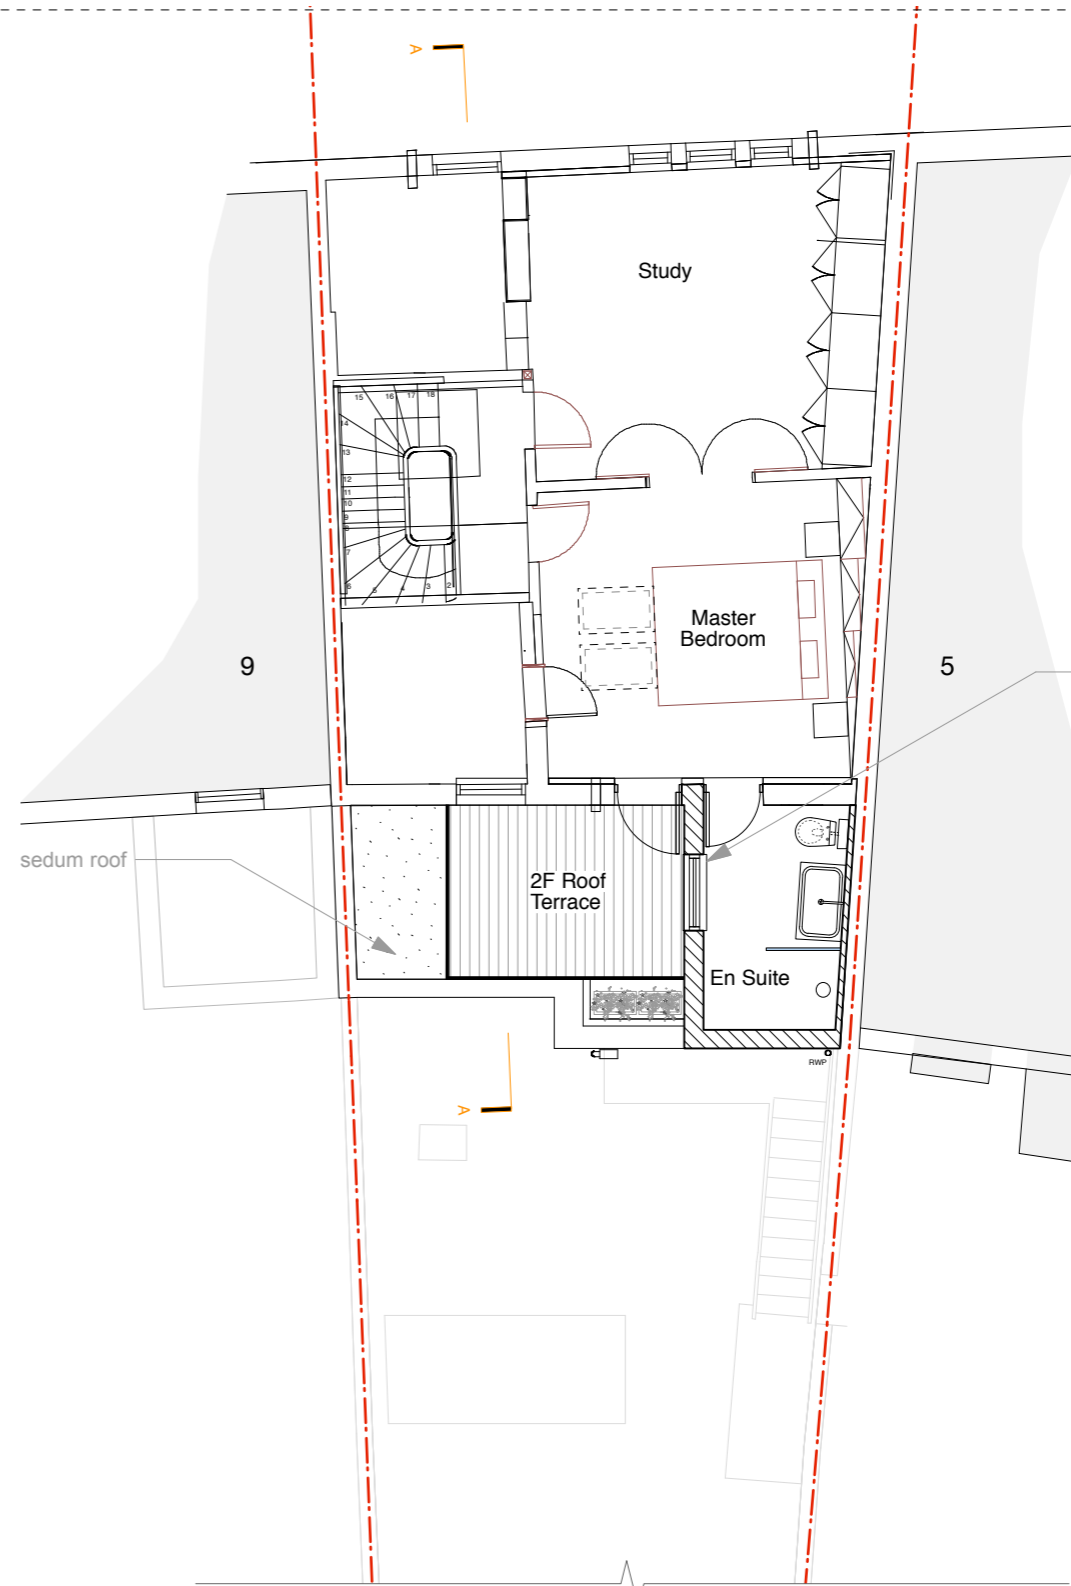


Proposed Second Floor Plan

obscure, non-operable window

 


Scale bar:

 


- Notes:
- do not scale from drawings
 - all dimensions to be checked on site by contractor
 - all dimensions remain responsibility of the contractor
 - all project activity to be covered by CDM regs., rev. 2015

Project name: 7 King Henry's Rd, London NW3 3QP	Revision:	Drawn by: DM
Client: EM	Date: 2017.07.19	Scale @ A3: 1:100
Drawing Purpose: Information Only	Drawing Title: Existing & Proposed Second Floor Plan	Drawing no: 17.01.101

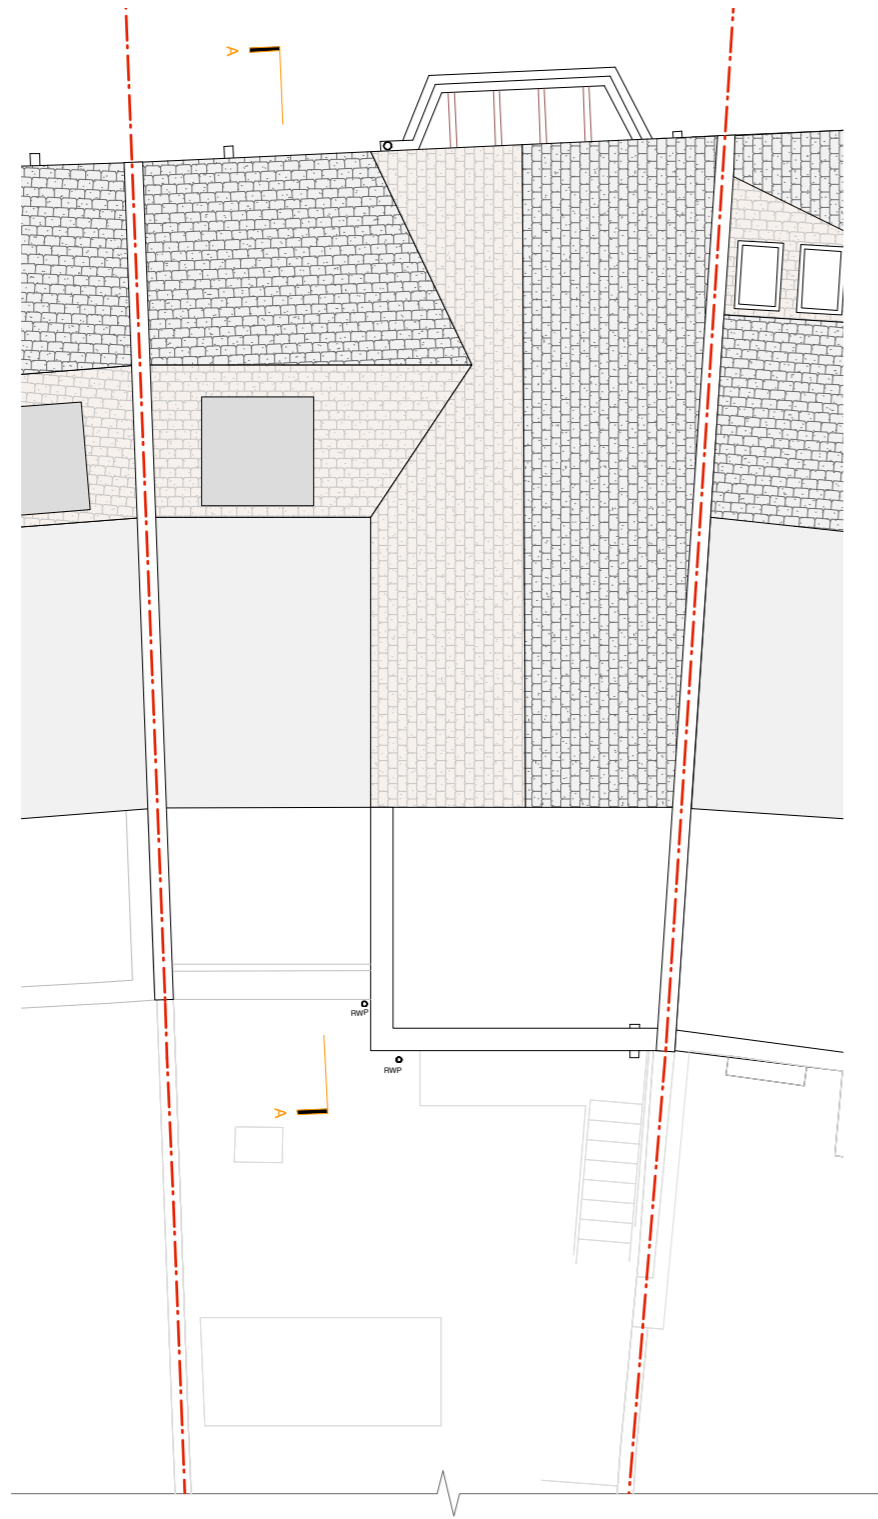


Existing Roof Plan

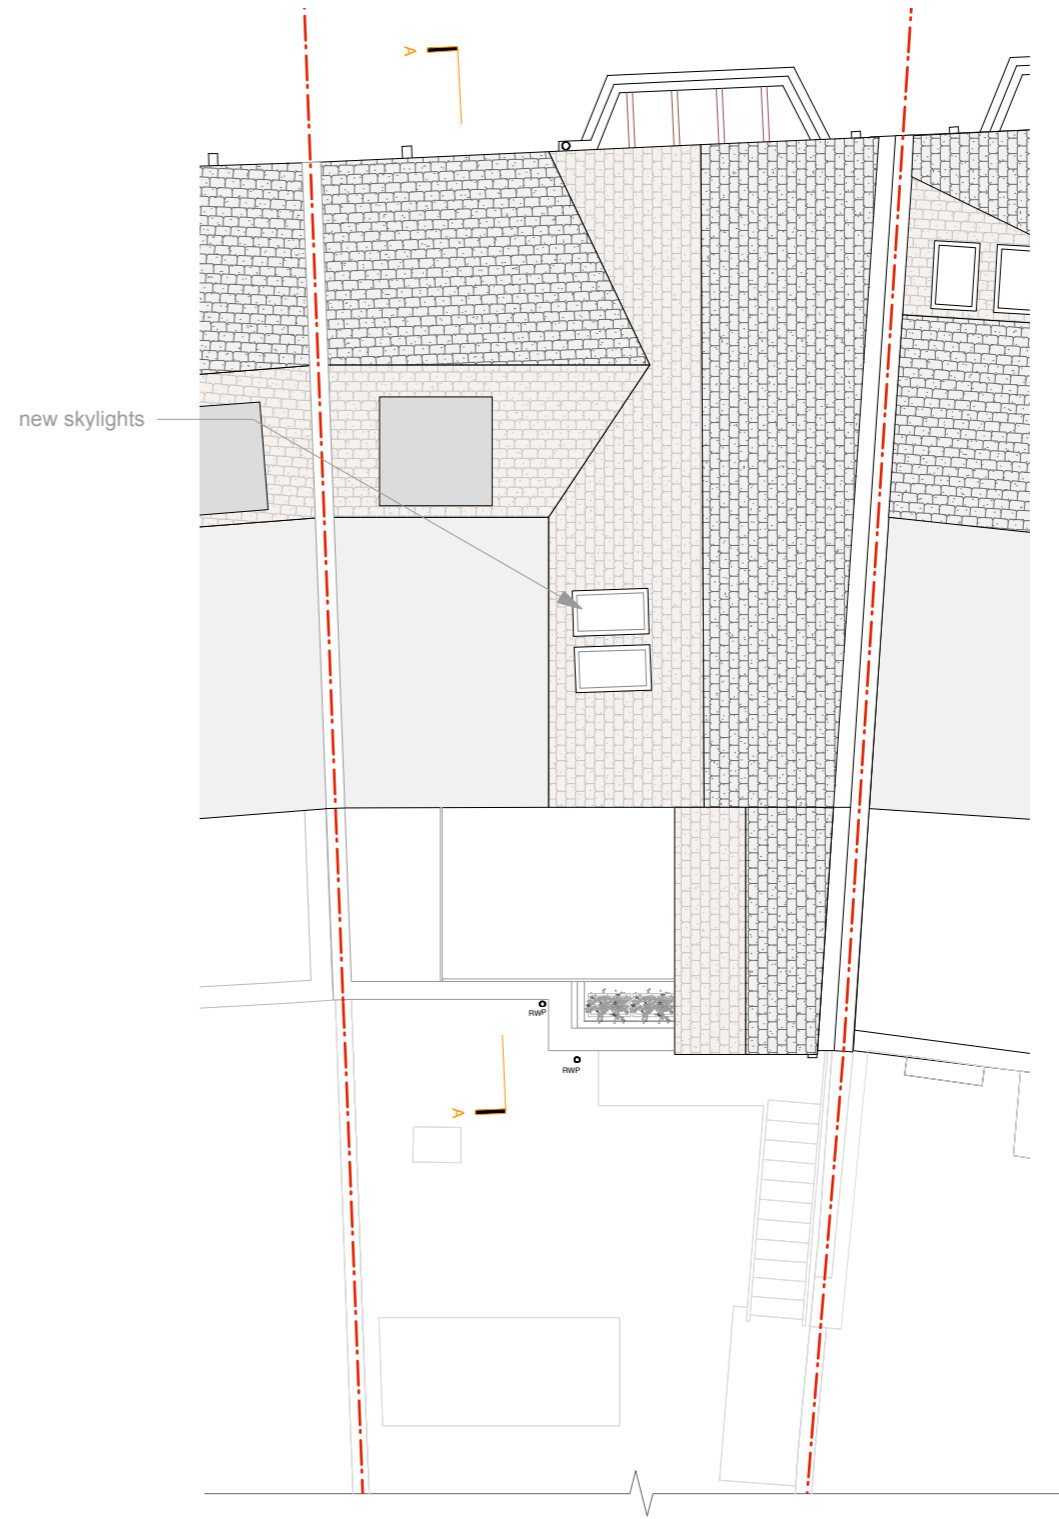

Proposed Roof Plan




Scale bar:

 


- Notes:
- do not scale from drawings
 - all dimensions to be checked on site by contractor
 - all dimensions remain responsibility of the contractor
 - all project activity to be covered by CDM regs., rev. 2015

Project name: 7 King Henry's Rd, London NW3 3QP	Revision:	Drawn by: DM
Drawing Purpose: Information Only	Date: 2017.07.19.	Client: EM
Drawing Title: Existing & Proposed Roof Plan	Scale @ A3: 1:100	Date: 2017.07.19.
	Drawing no: 17.01.102	

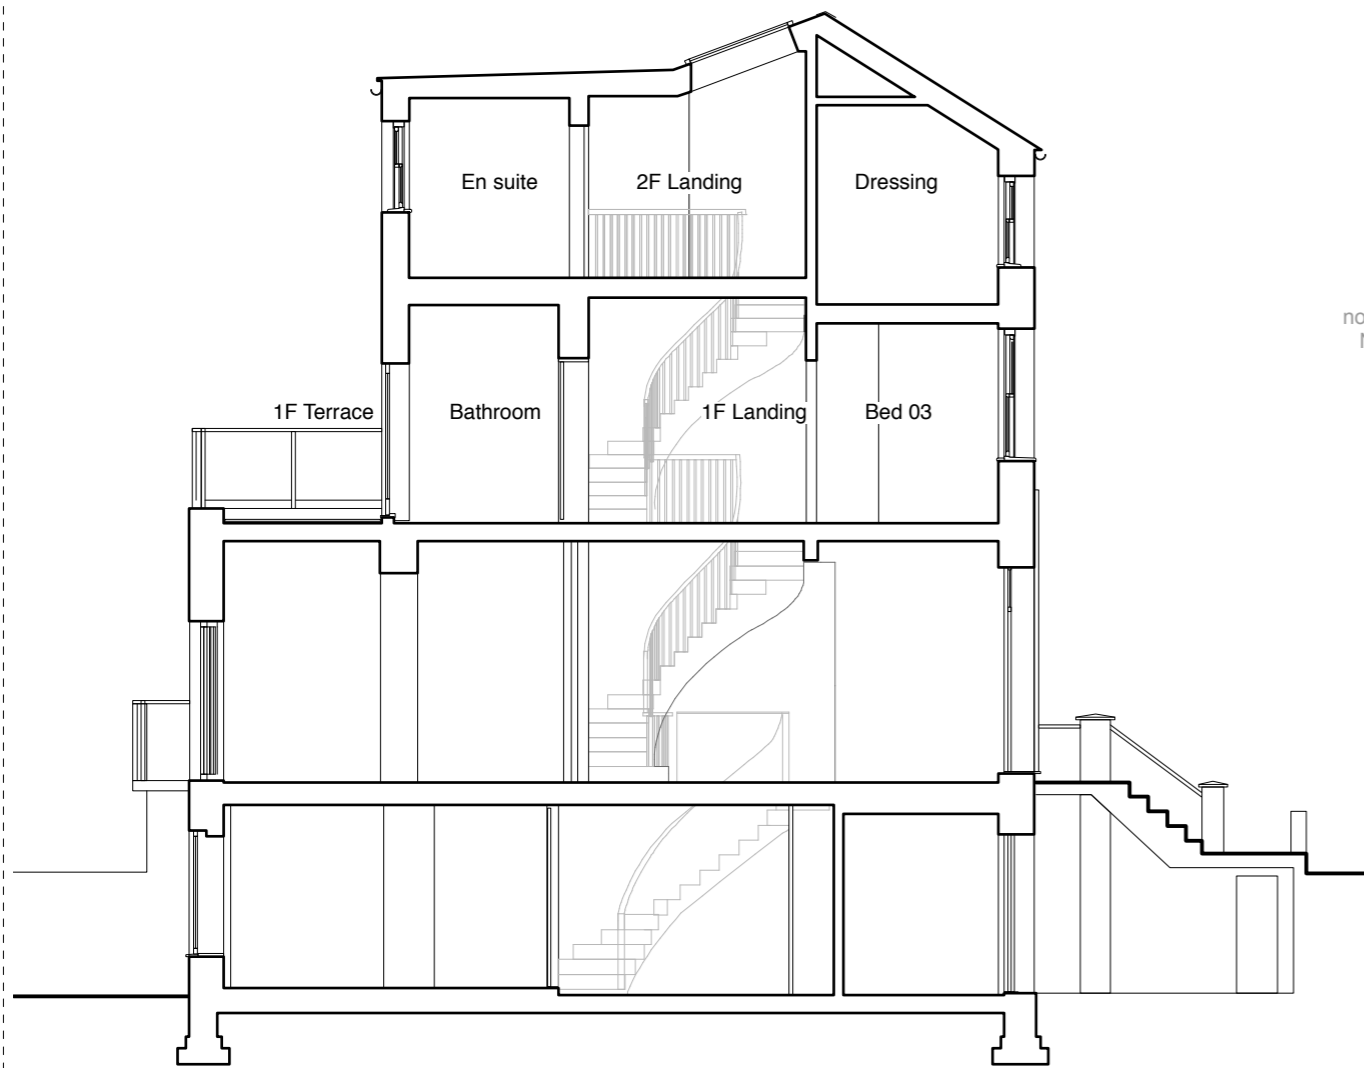


Existing Section A-A

non-openable, high level window.
No glass below 1700mm above
internal finished floor level

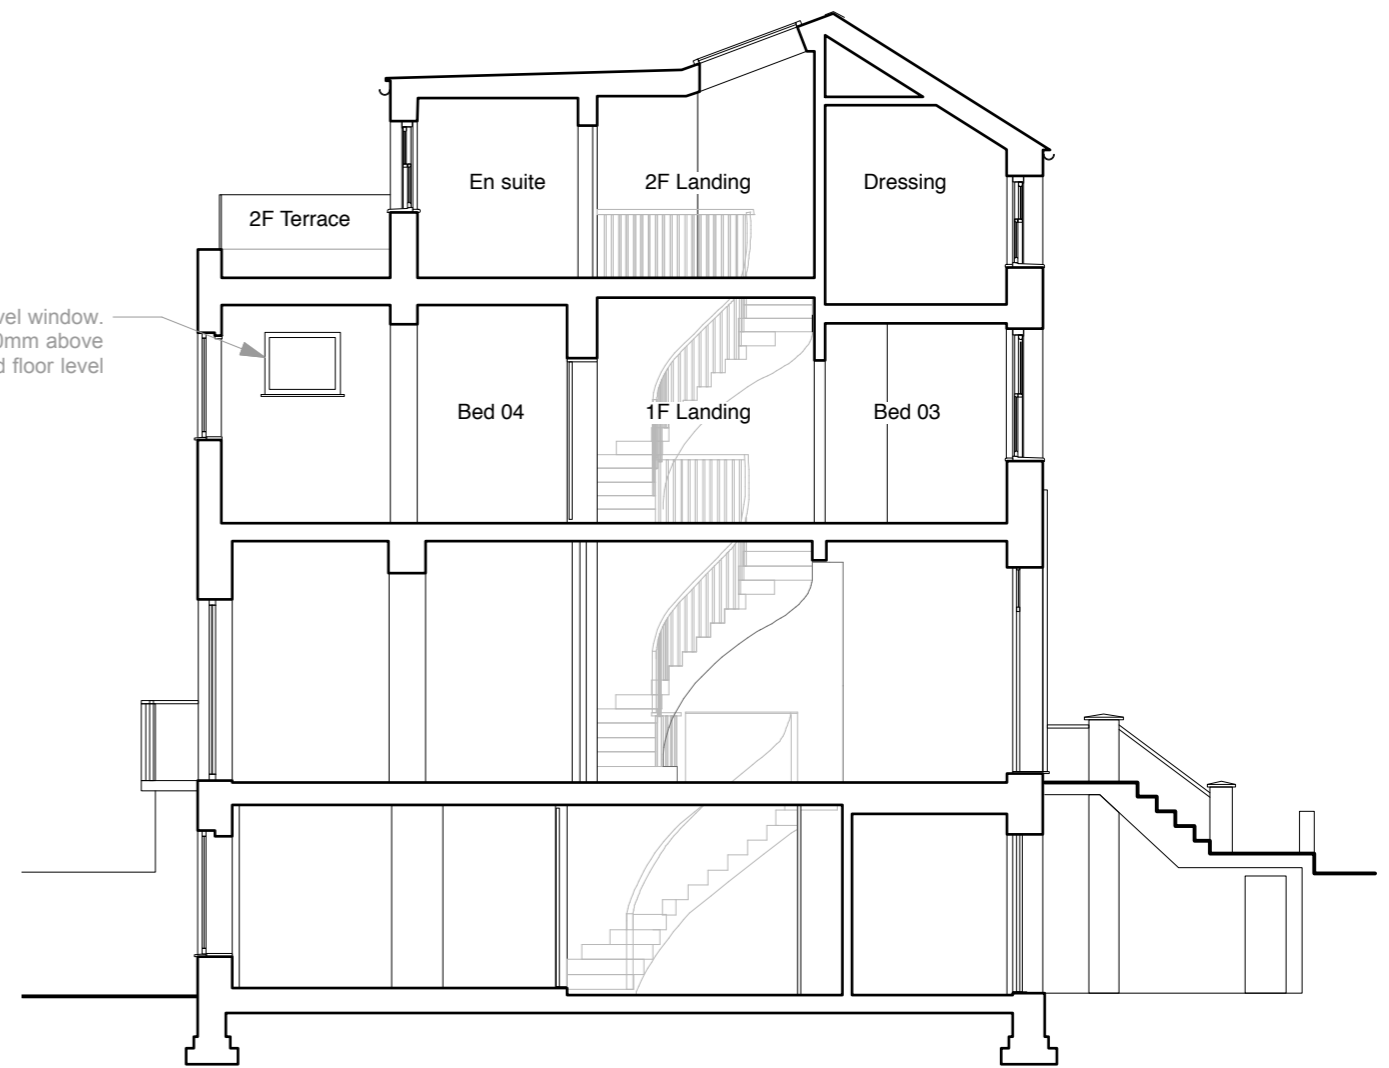


Proposed Section A-A

Scale bar:

 


- Notes:
- do not scale from drawings
 - all dimensions to be checked on site by contractor
 - all dimensions remain responsibility of the contractor
 - all project activity to be covered by CDM regs., rev. 2015

Project name: 7 King Henry's Rd, London NW3 3QP	Revision:	Drawn by: DM
Drawing Purpose: Information Only	Date: 2017.07.19.	Client: EM
Drawing Title: Existing & Proposed Section A-A	Scale @ A3: 1:100	Date: 2017.07.19.
	Drawing no: 17.01.103	

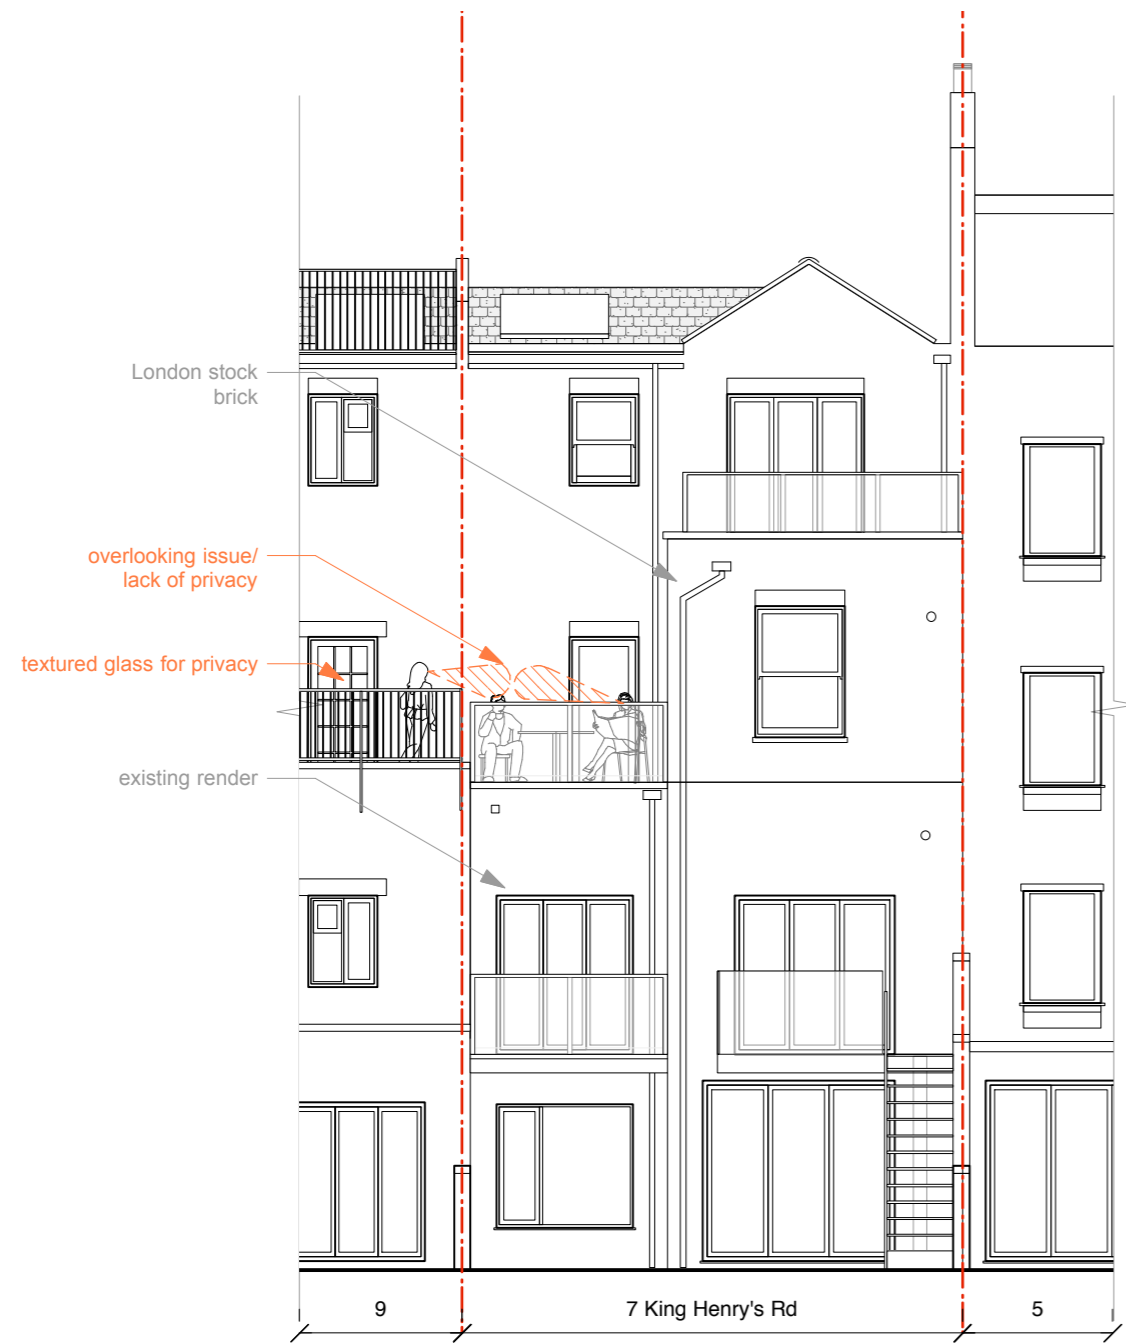


Existing Rear Elevation

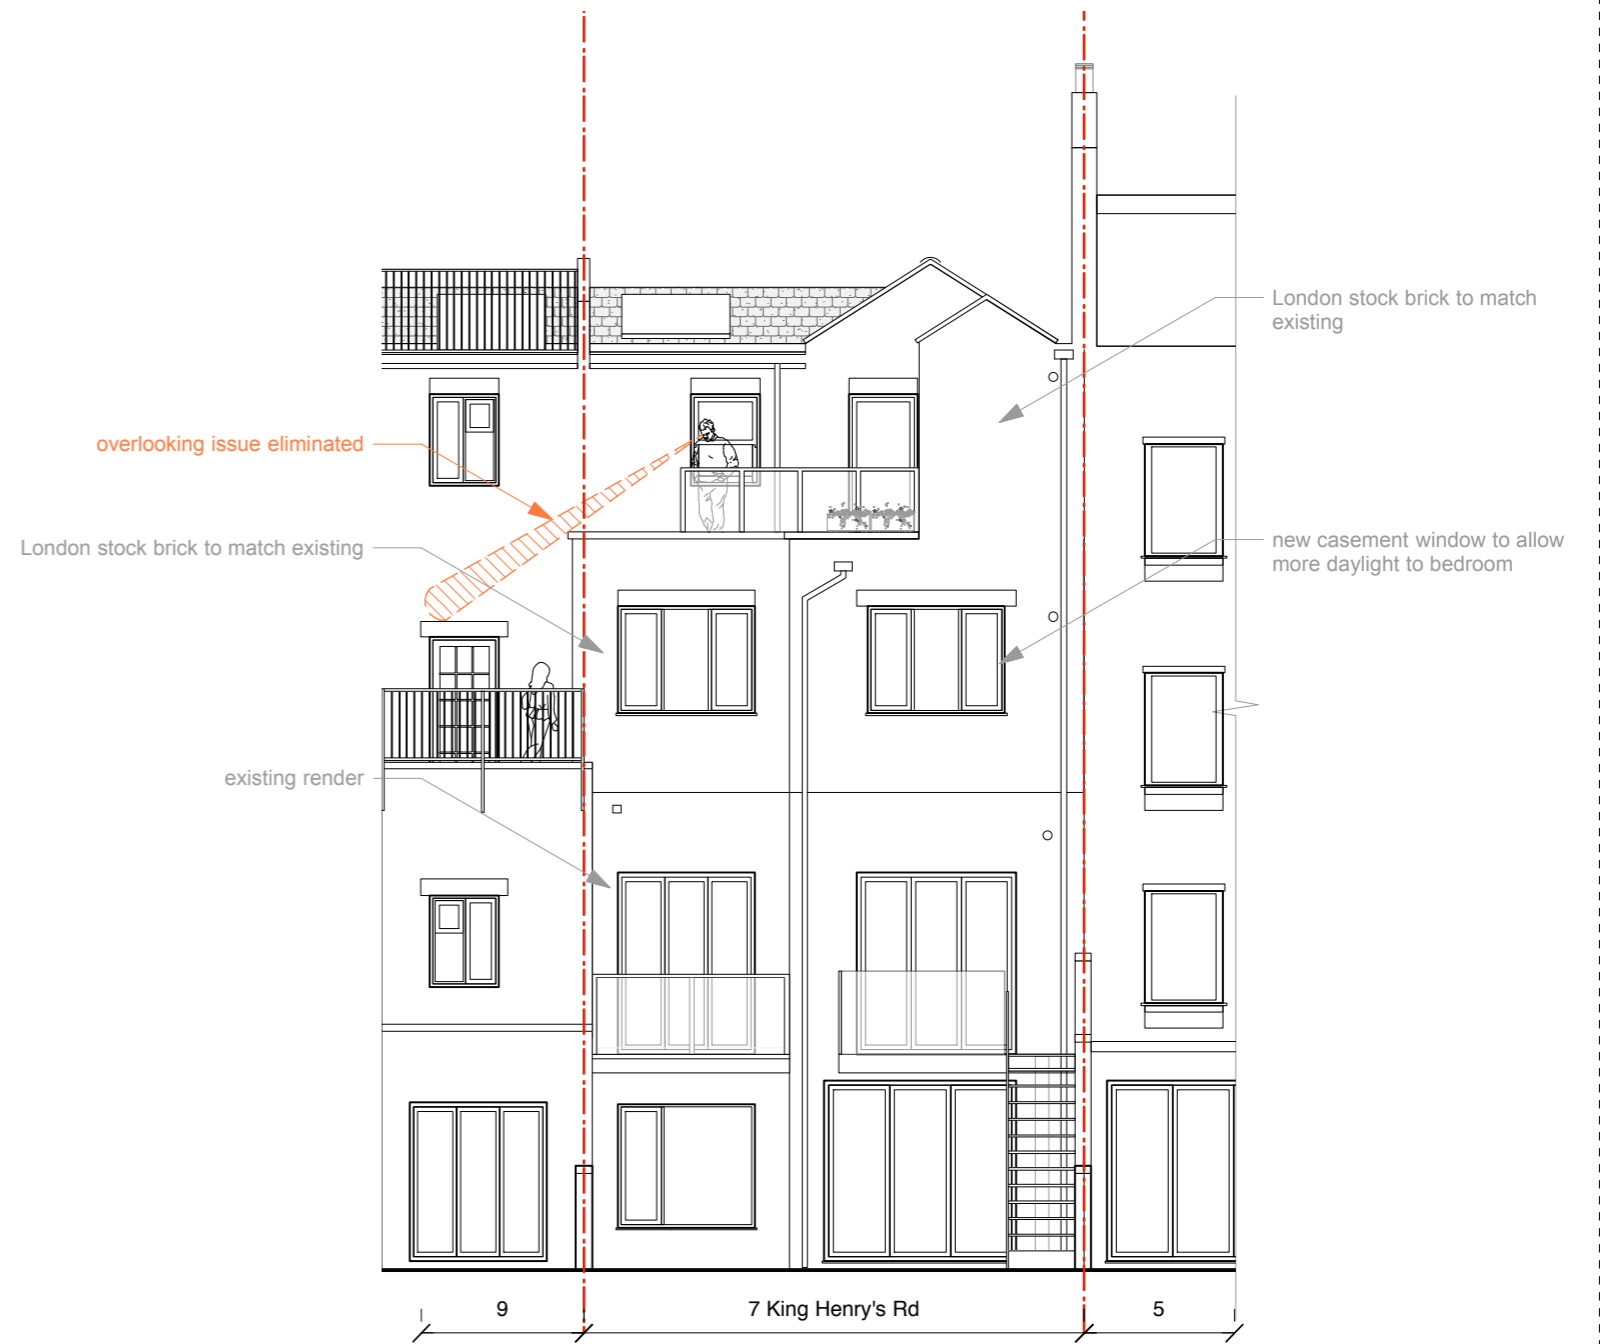

Proposed Rear Elevation

Scale bar:

 

- Notes:
- do not scale from drawings
 - all dimensions to be checked on site by contractor
 - all dimensions remain responsibility of the contractor
 - all project activity to be covered by CDM regs., rev. 2015

Project name: 7 King Henry's Rd, London NW3 3QP	Revision:	Drawn by: DM
		Client: EM
Drawing Purpose: Information Only		Date: 2017.07.19.
		Scale @ A3: 1:100
Drawing Title: Existing & Proposed Rear Elevation		Drawing no: 17.01.104