




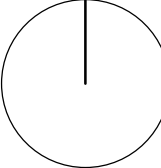


Ordinance Survey, (c) Crown Copyright 2016. All rights reserved. Licence number 100022432

 

Existing Site Plan

 

Notes  Application Site			Location 	London Atelier <i>Architecture, Interior, Museum and Exhibition Design</i> Studio 7 160 Barby Road London W10 6BS +44 (0) 20 3490 2140 info@londonatelier.com www.londonatelier.com		Drawing Status For Planning													
						Project Title Gainsborough House, Flat 10 Frognal Rise, London NW3 6PZ													
						Drawing Title Location and Existing Site Plan													
						Drawing No. LA090_000 Rev. Scale As indicated@A3 Date 27/02/2018													
		<table border="1"> <thead> <tr> <th>Revision</th> <th>Description</th> <th>Date</th> </tr> </thead> <tbody> <tr> <td> </td> <td> </td> <td> </td> </tr> <tr> <td> </td> <td> </td> <td> </td> </tr> <tr> <td> </td> <td> </td> <td> </td> </tr> </tbody> </table>		Revision	Description	Date													
Revision	Description	Date																	