
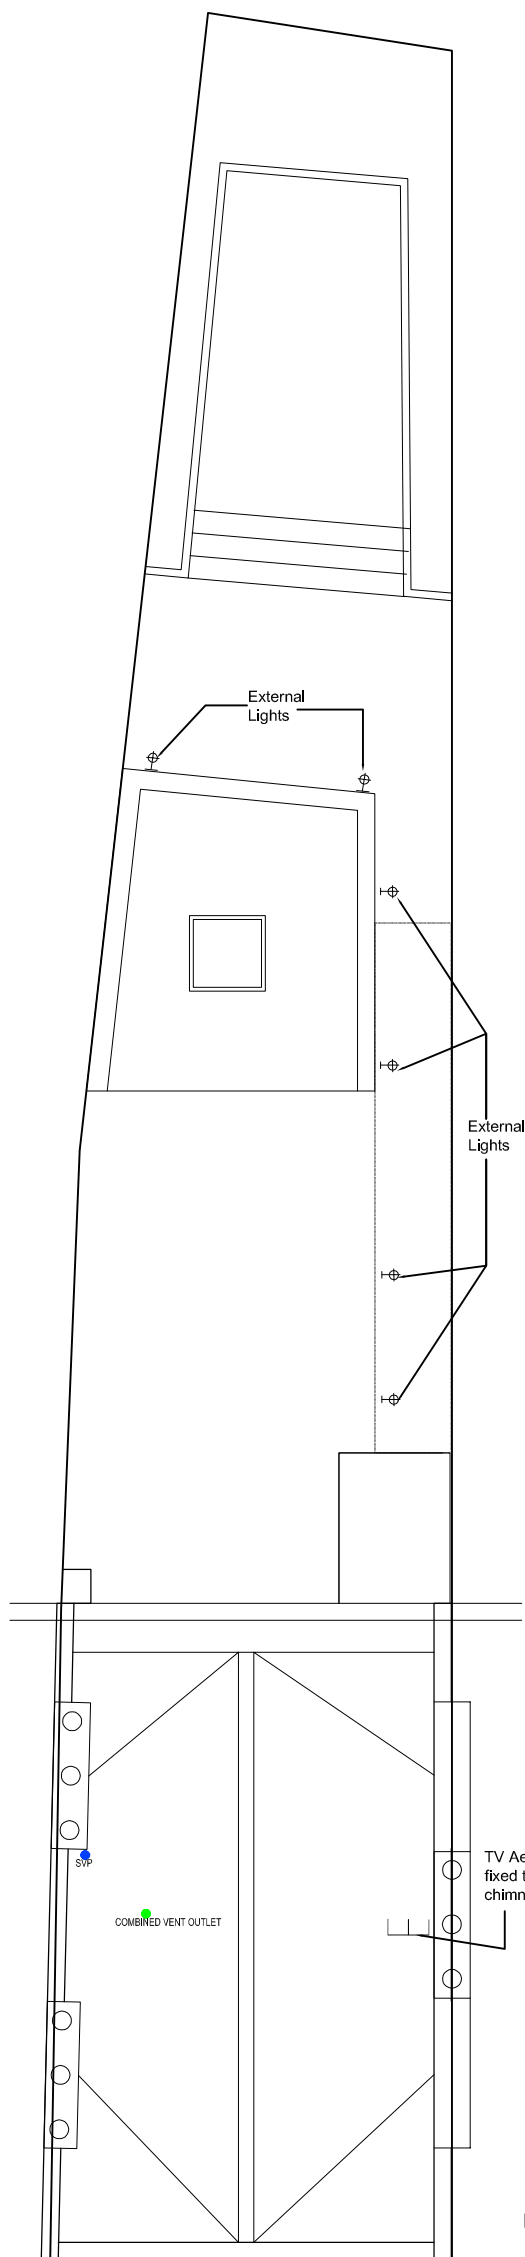



**2A SIDE ELEVATION**

SCALE 1:100

 


**7A PROPOSED ROOF PLAN**

SCALE 1:100

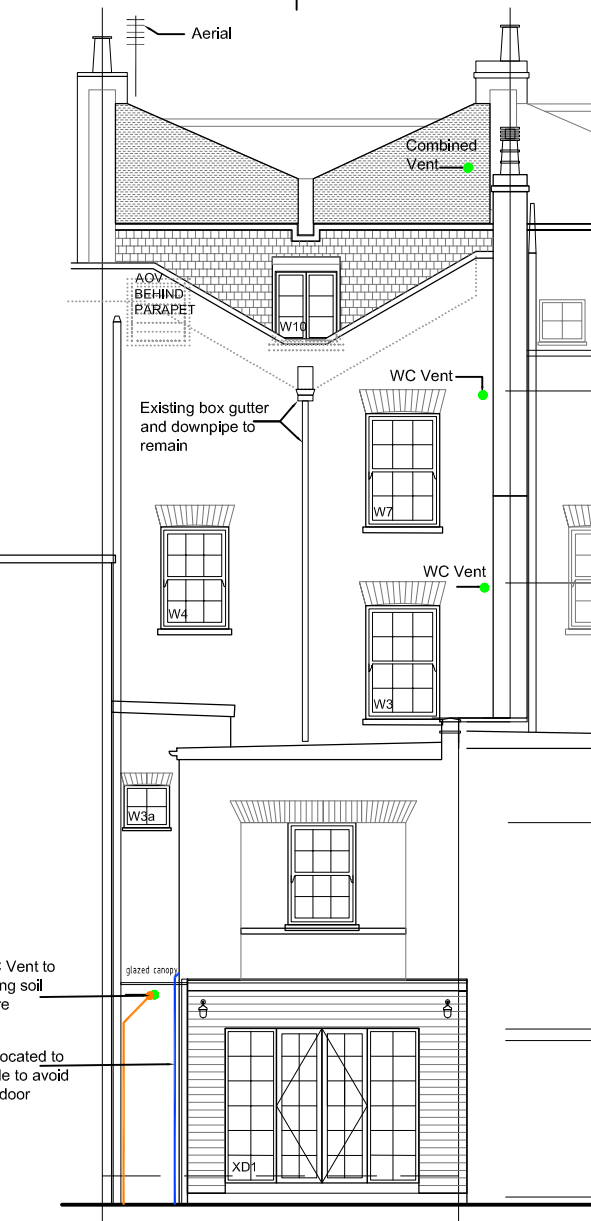

**4C PROPOSED REAR ELEVATION**

SCALE 1:100

 

- Proposed Vent Position
- Proposed Vent Pipe Route
- Proposed Drainage Position
- Proposed Drainage Pipe Route
- Existing Drainage Position
- Existing Drainage Pipe Route

**Note:**  
Please note that no vents, electrical or telecommunications equipment to be fixed to front elevation

<b>Koupparis Associates</b> 0207 267 6909/6874			
Drawing Title <b>Proposed Rear Elevations</b> Showing Service Penetrations			
Rev.	Date	Description	Rev By Ckd By
A	02/02/18	Drawing updated	NP SK
B	27/02/18	Drawing updated	NP SK
Address <b>24 Camden Road,</b> London, NW1 9DP			
Client <b>Christ-and-Yioula Limited</b>			
Project Number	16-0175	Drawing Number	
Scale	NTS (A3)	Sheet No.	Rev.
Date	02/02/18	<b>16-175-49</b>	<b>B</b>
Revised	27/02/18		
Status -			

