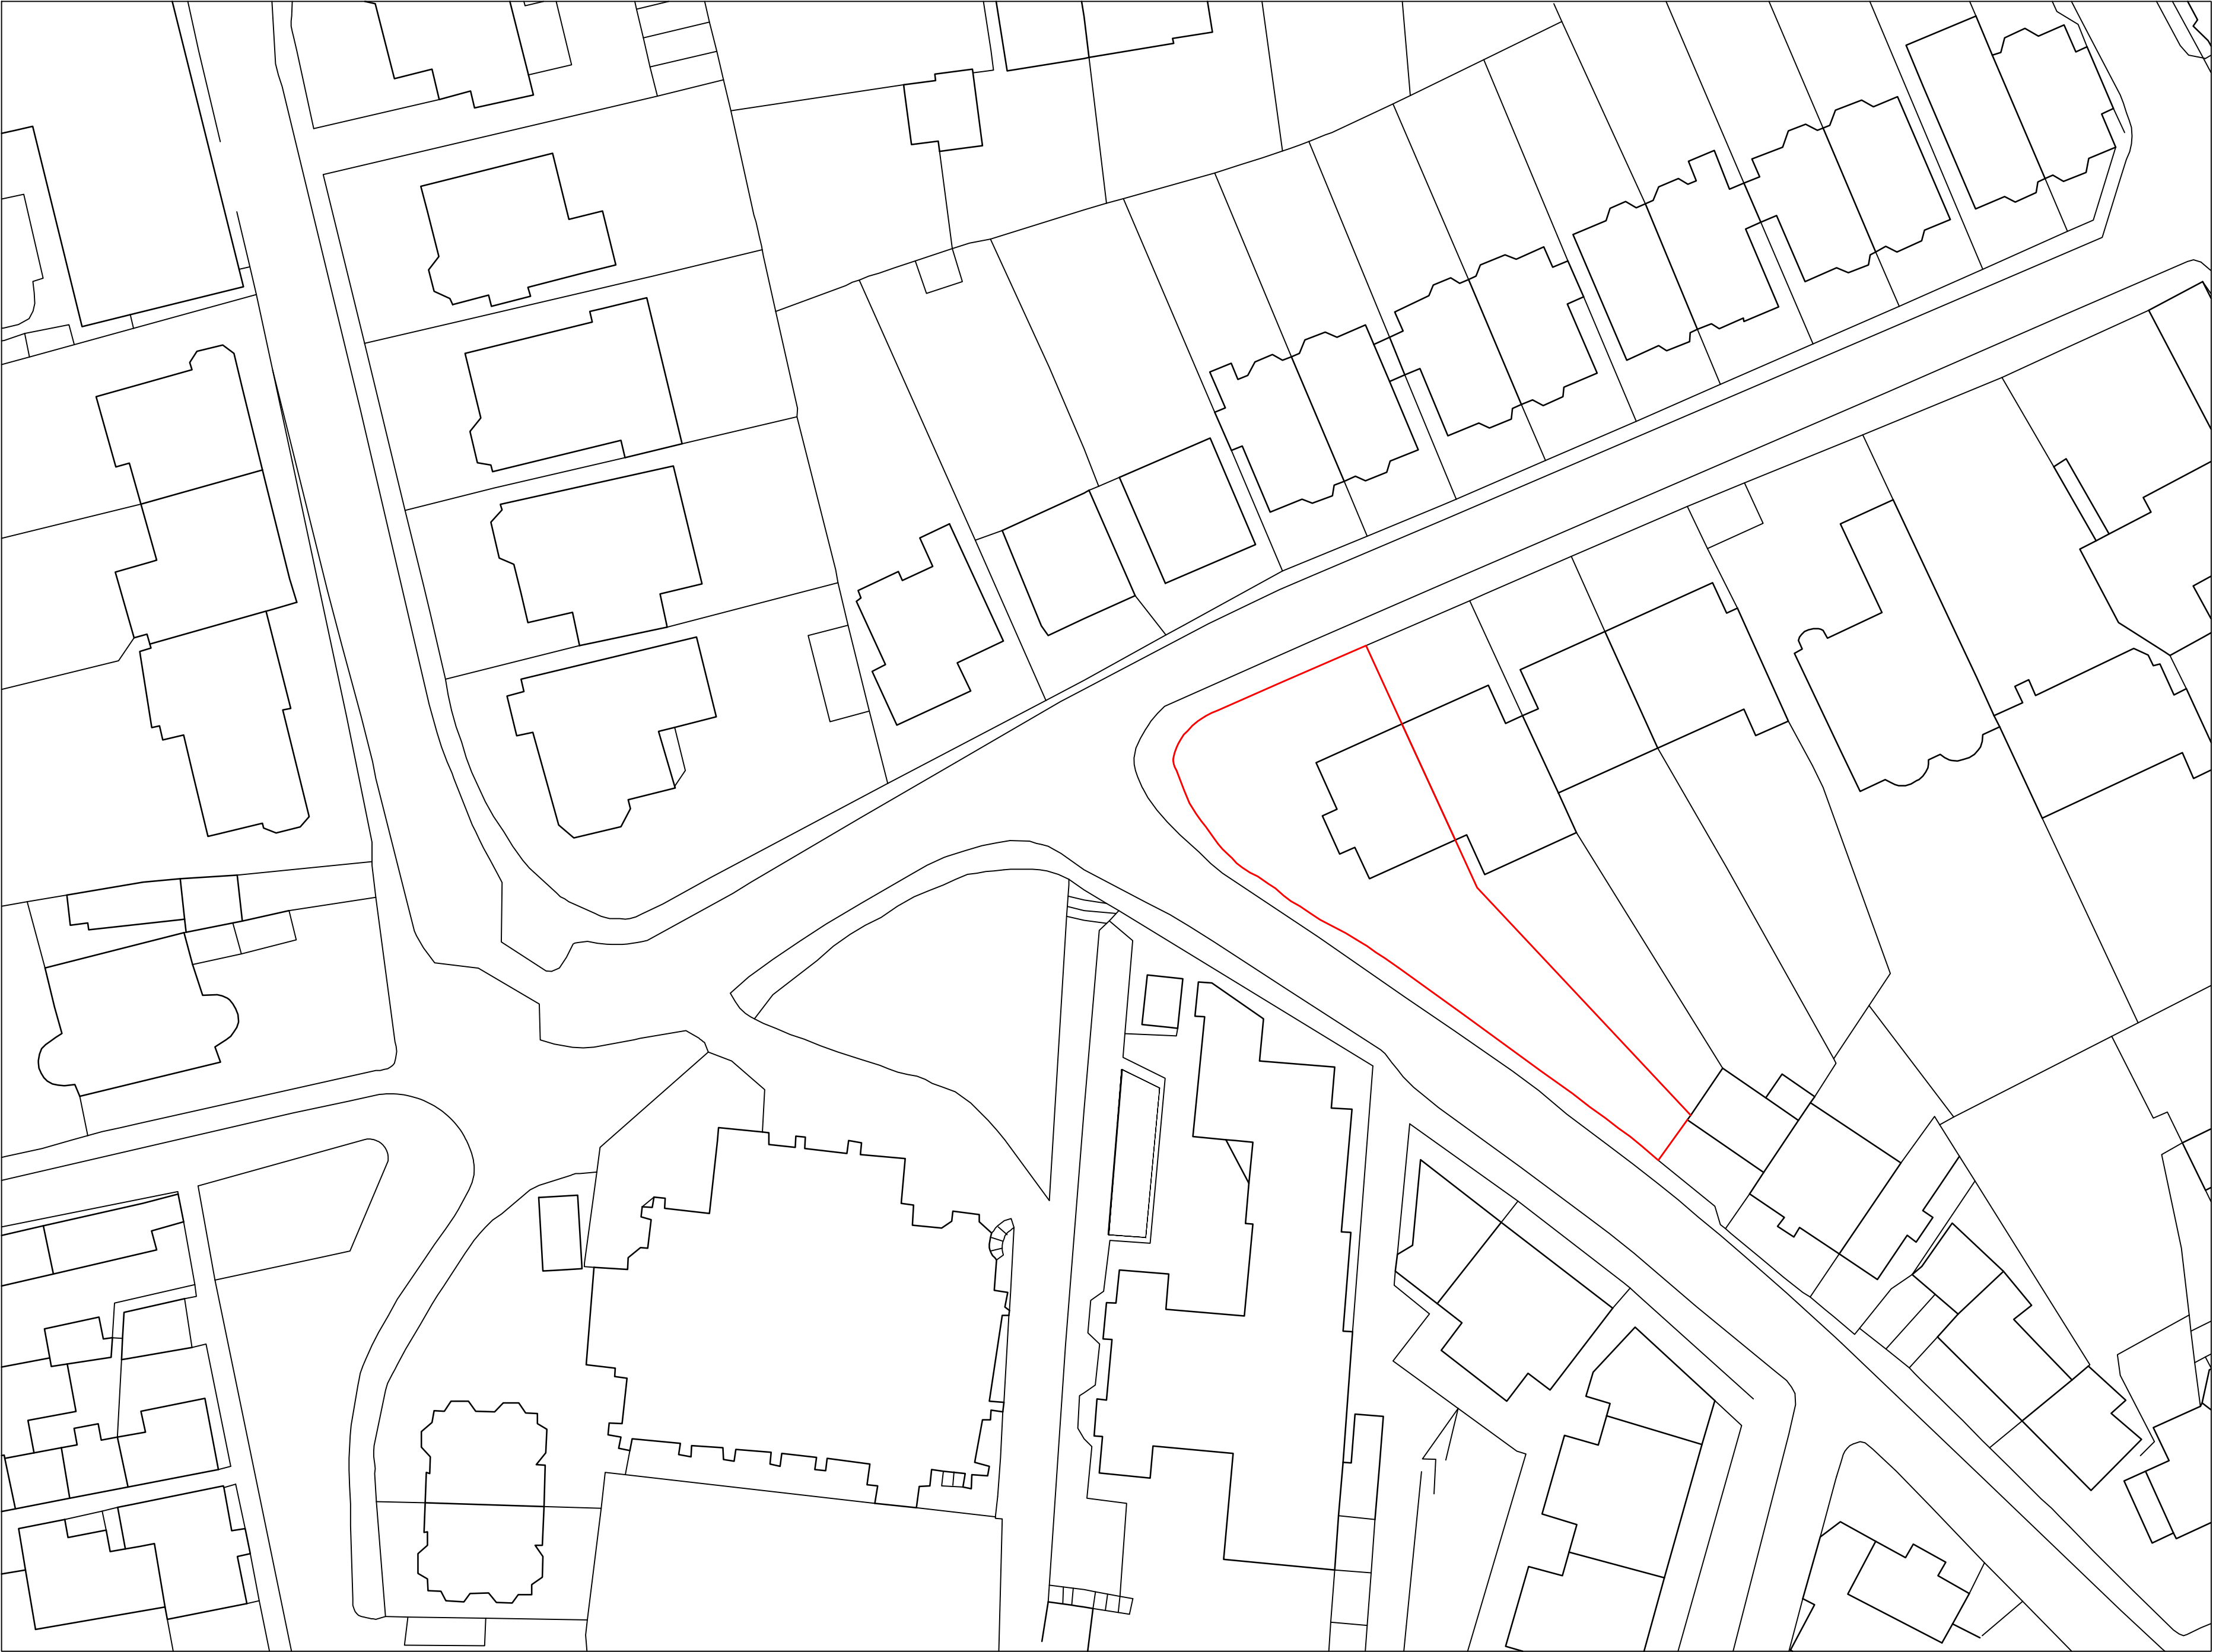


Drawing Title
010/10-01
Existing Site Plan


Completion date
05/10/17


Completion by
OP


Scale:
1: 2500 @A1
1:1250 @A3

Print Size:
A1

Notes:
Cannon Place Planning
Application submitted to Camden
Council October 2017

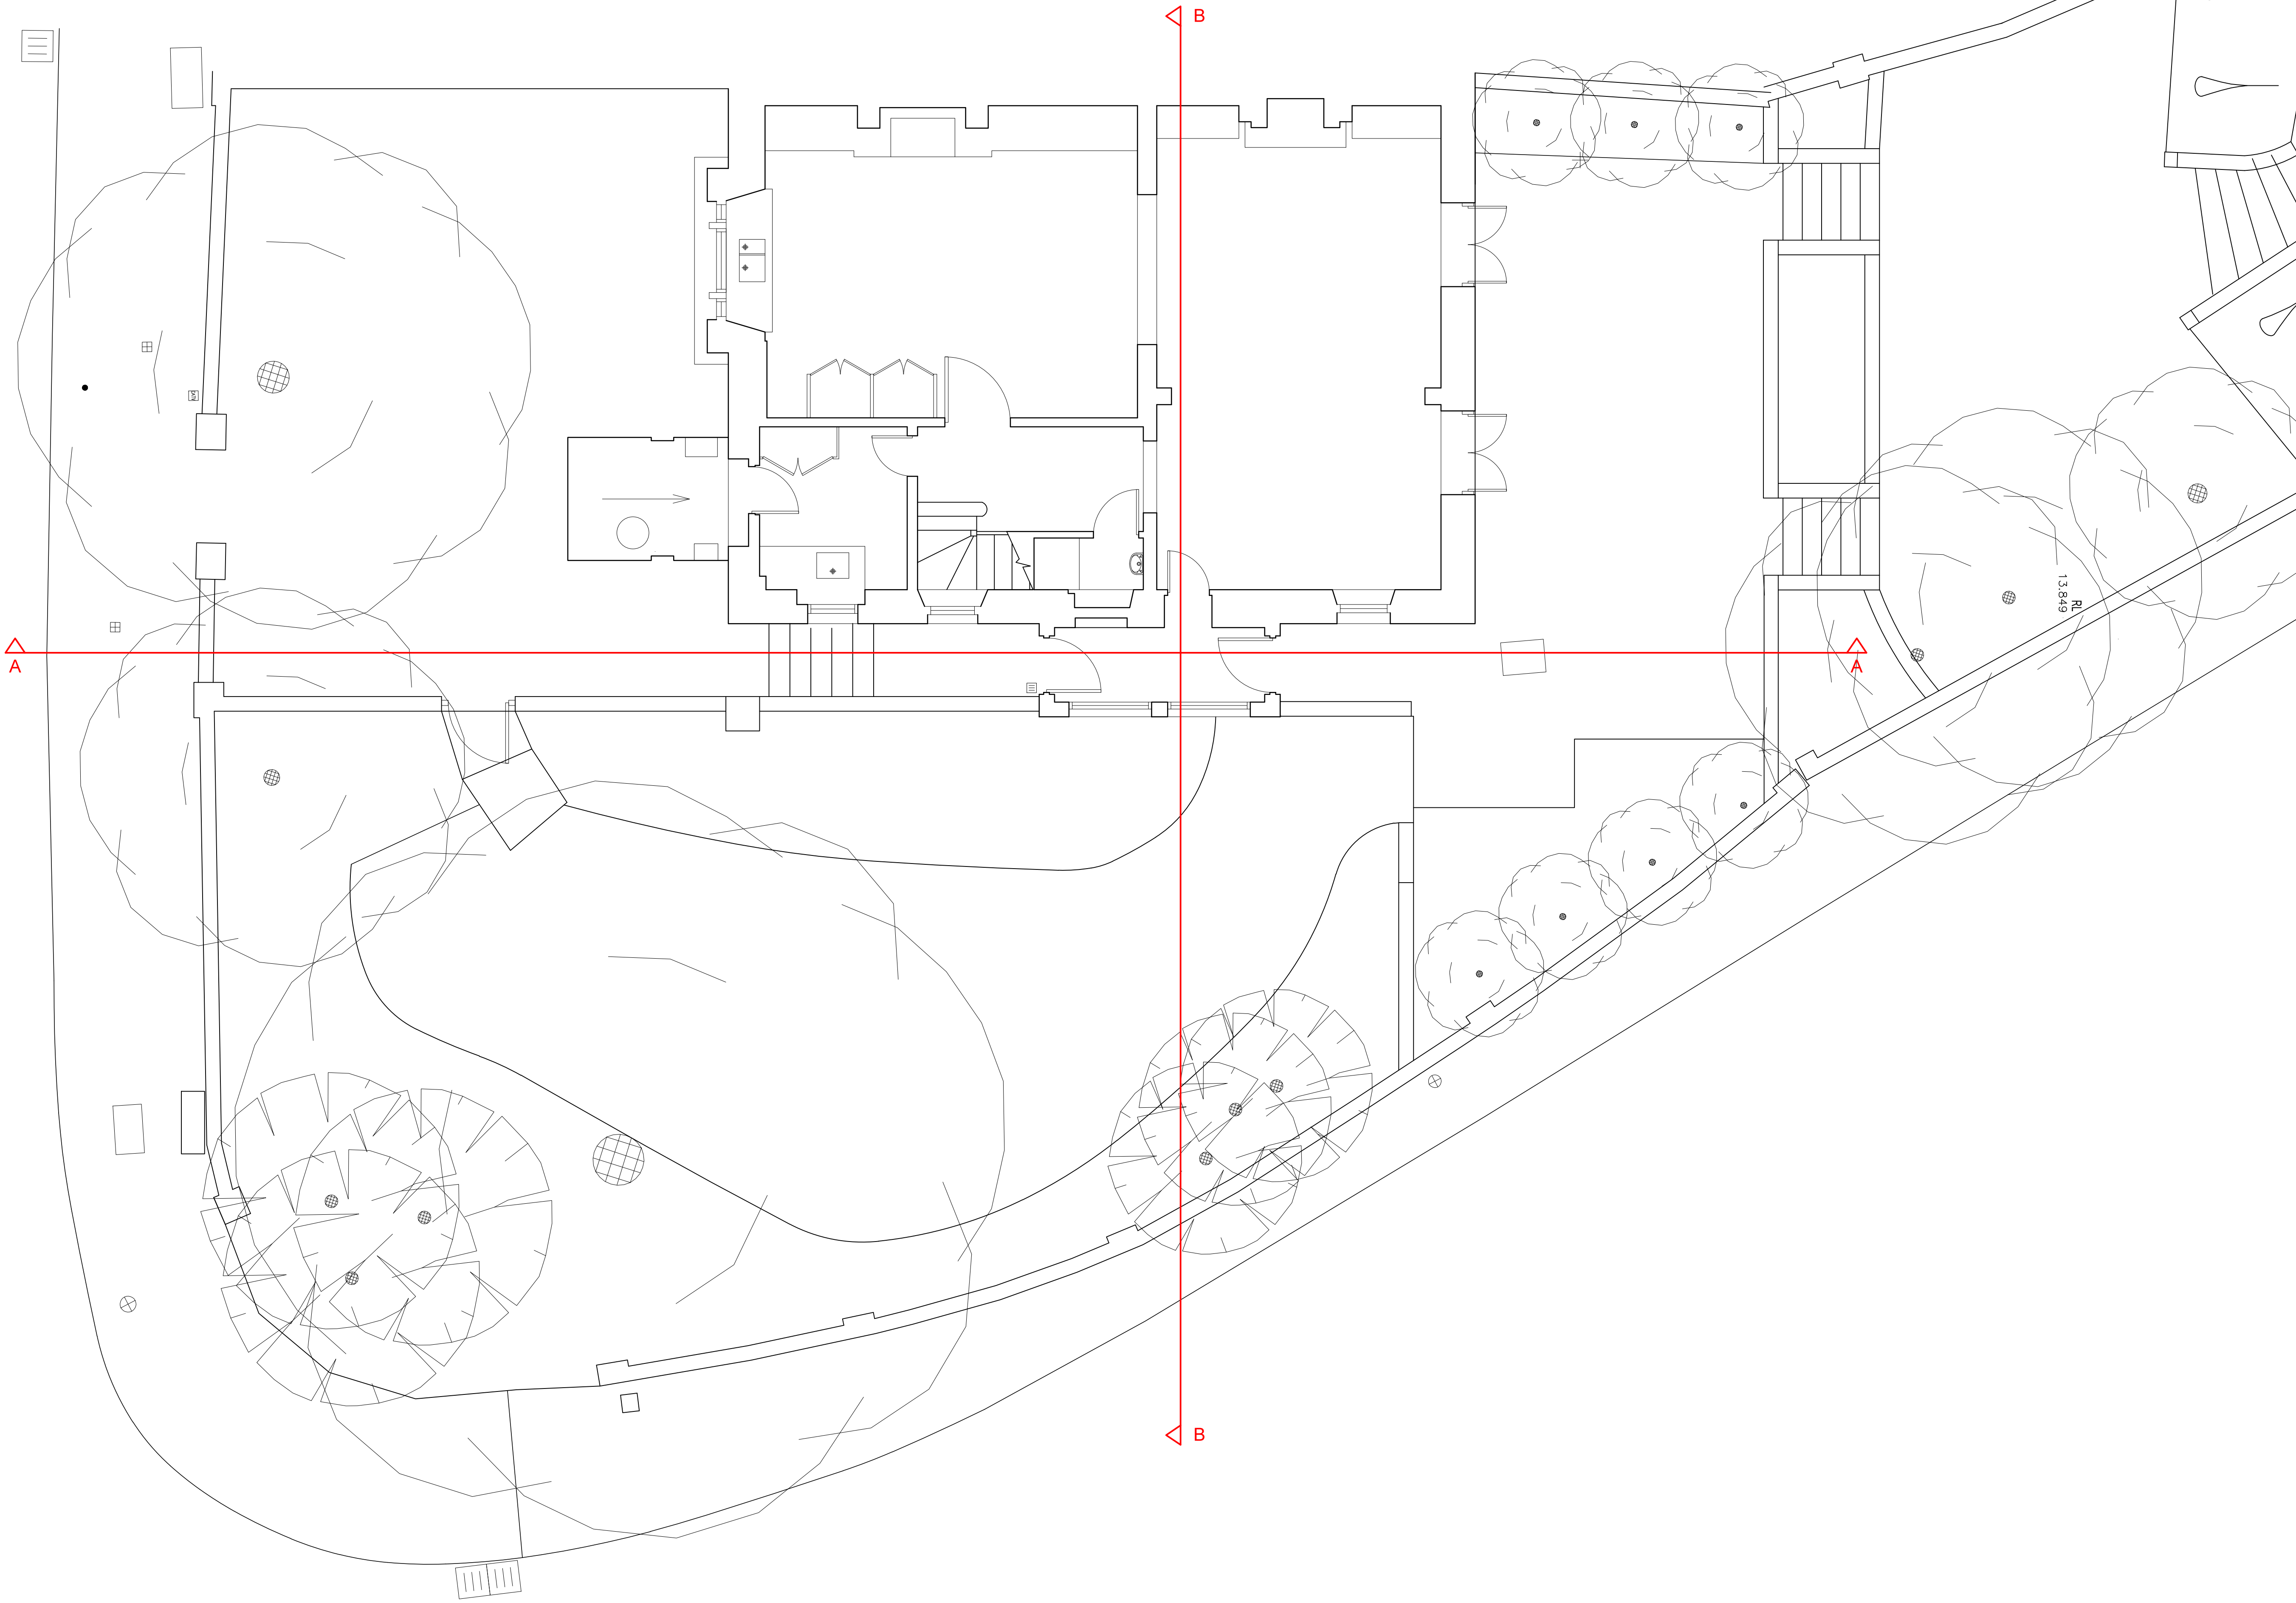

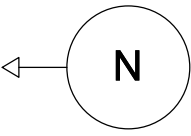Drawing Title 010/10-02 Existing Lower Ground Floor Plan
Completion date 05/10/17
Completion by OP
Scale: 1:50 @A1 1:100 @A3
Print Size: A1
Notes: Cannon Place Planning Application submitted to Camden Council October 2017

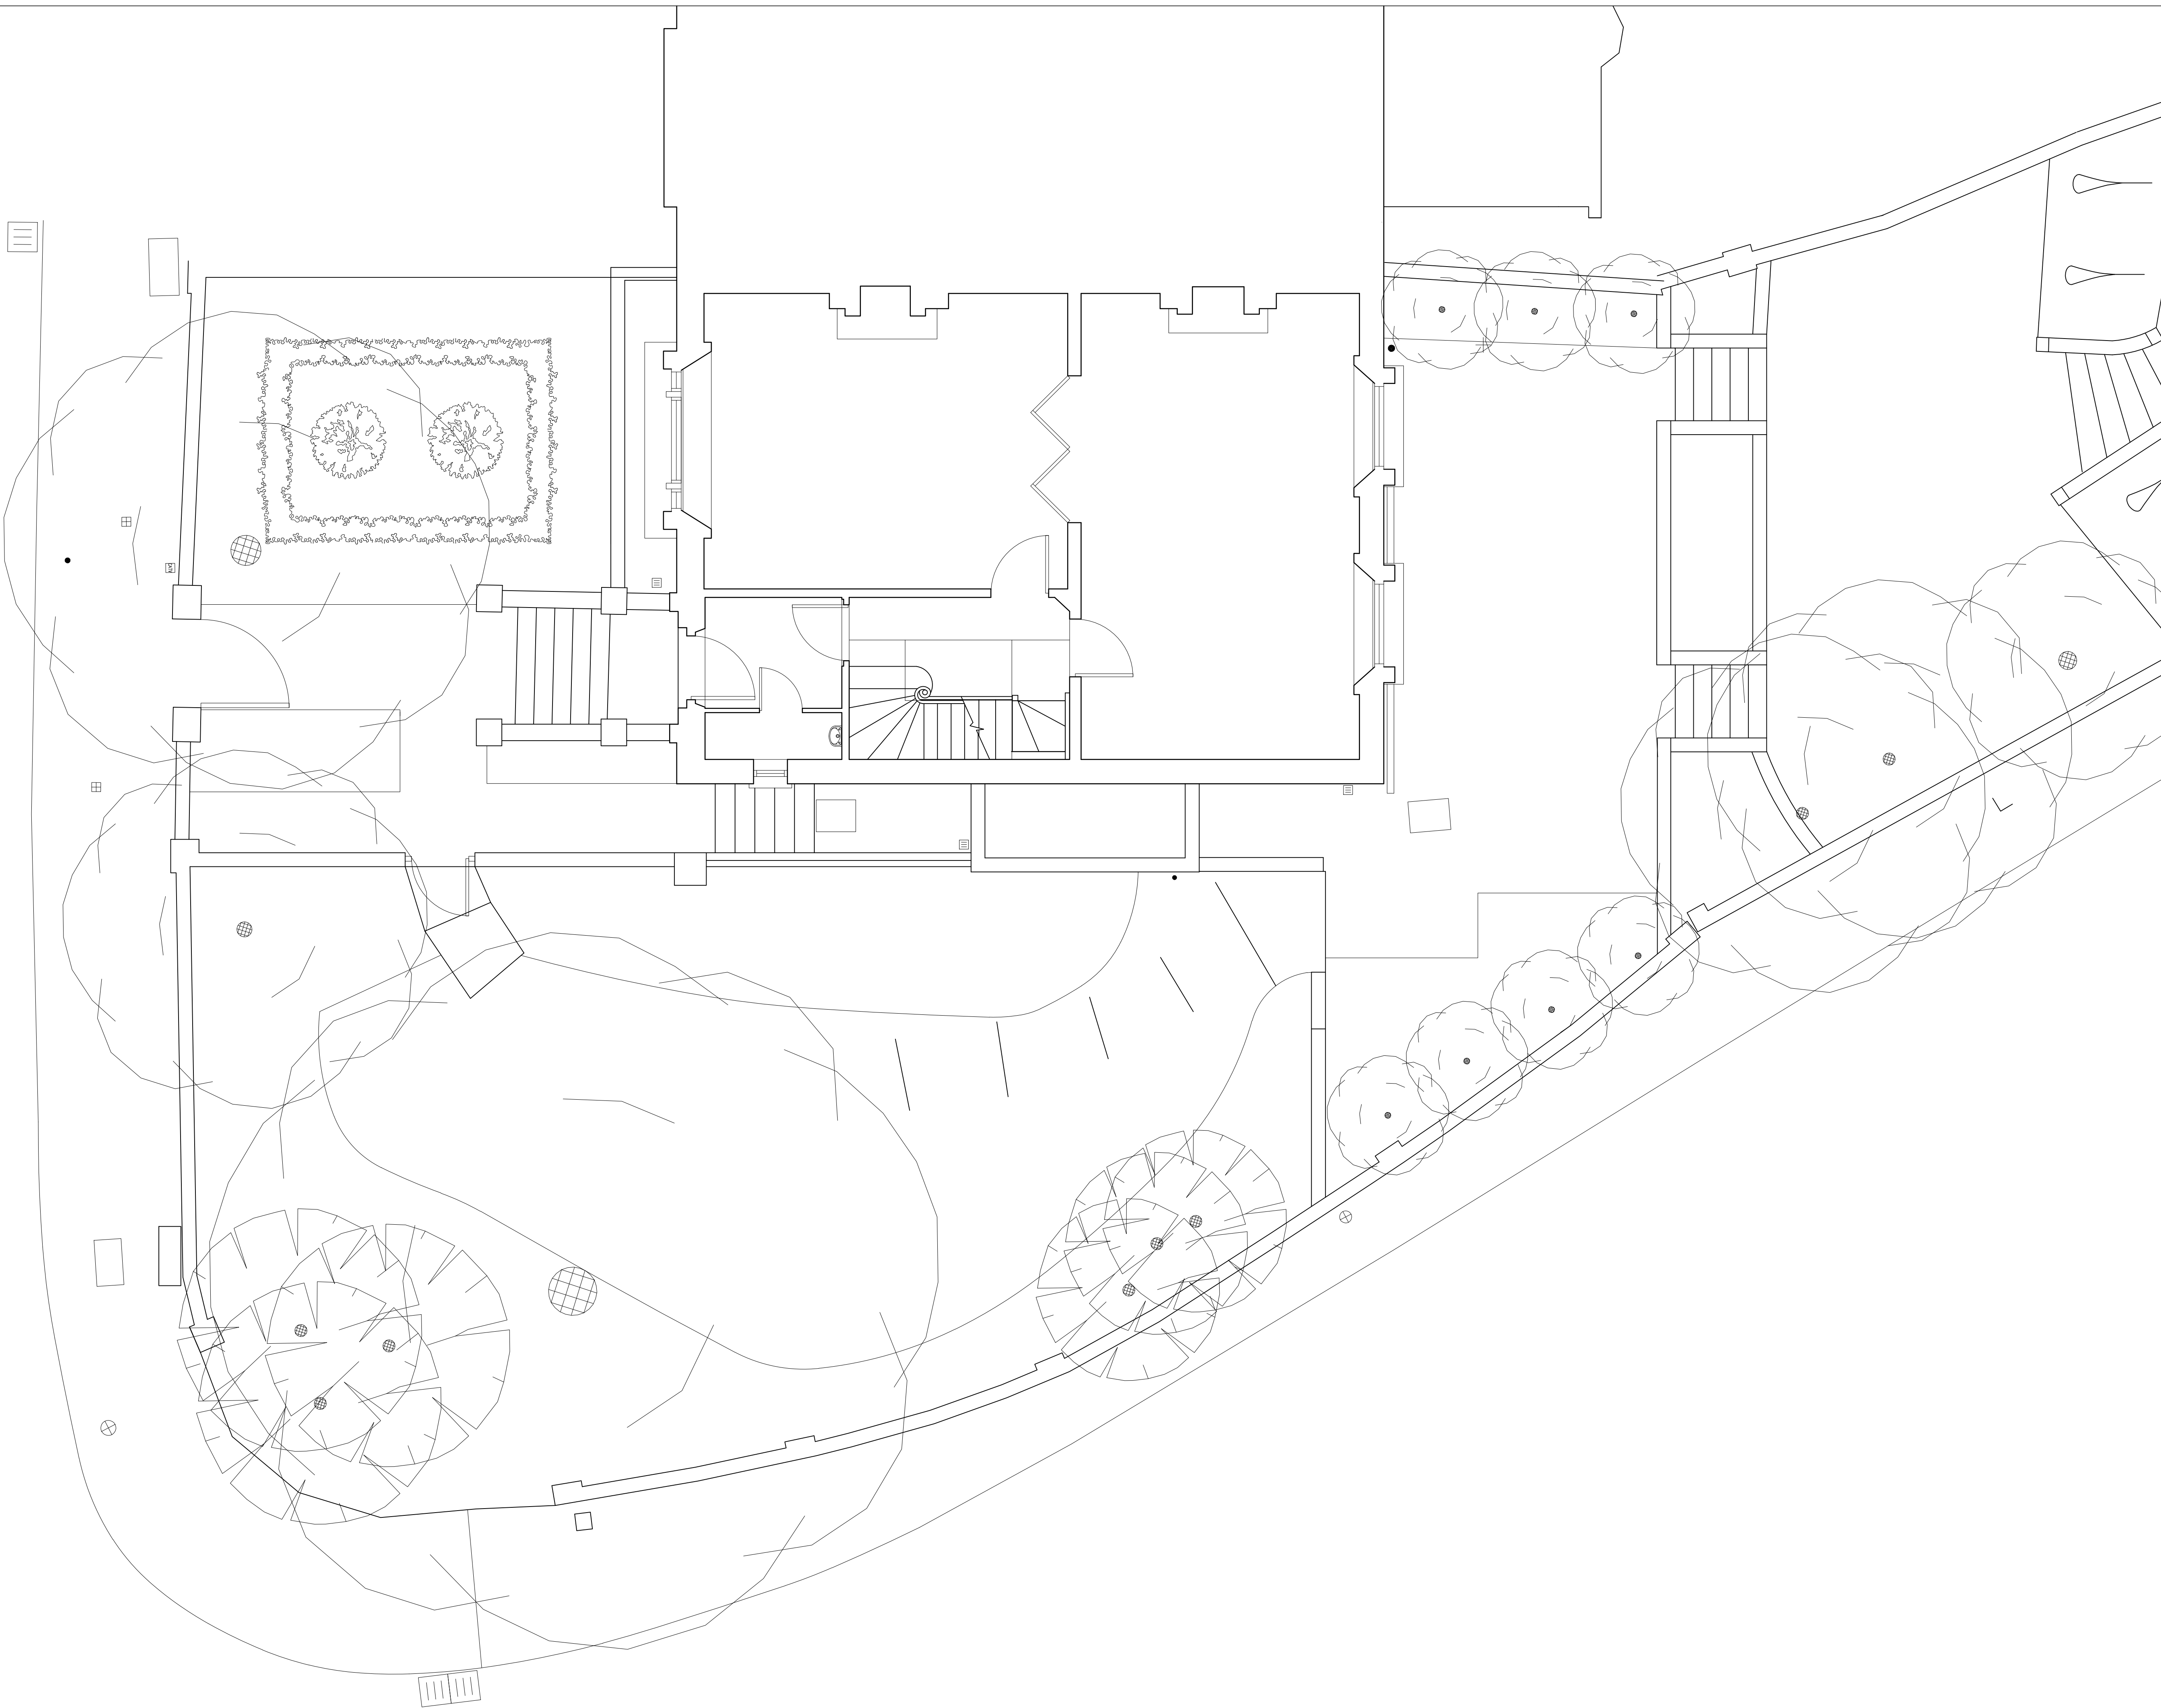


Drawing Title
010/10-03
Existing Upper Ground Floor
Plan


Completion date
05/10/17

Completion by
OP

Scale:
1:50 @A1
1:100 @A3

Print Size:
A1

Notes:
Cannon Place Planning
Application submitted to Camden
Council October 2017

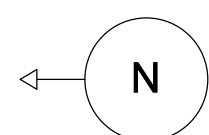

Drawing Title 010/10-07 Existing Section AA
--

Completion date	05/10/17
------------------------	----------

Completion by OP	
---------------------	--

Scale:
1:50 @A1
1:100 @A3

Print Size:
A1

Notes:
Cannon Place Planning
Application submitted to Camden
Council October 2017



	Drawing Title 010 10-08 Existing Section 88
	Completion date 05/10/17
	Completion by OP
	Scale: 1:50 @A1 1:100 @A3
	Print Size: A1
	Notes: Cannon Place Planning Application submitted to Camden Council October 2017



Drawing Title
010 10-09
Existing Rear Elevation

Completion date
05/10/17

Completion by
OP

Scale:
1:50 @A1
1:100 @A3

Print Size:
A1

Notes:

Cannon Place Planning
Application submitted to Camden
Council October 2017



Drawing Title
010 10-10
Existing Side Elevation

Completion date
05/10/17

Completion by
OP

Scale:
1:50 @A1
1:100 @A3

Print Size:
A1

Notes:

Cannon Place Planning
Application submitted to Camden
Council October 2017



Drawing Title
010 10-11
Existing Front Elevation

Completion date
05/10/17

Completion by
OP

Scale:
1:50 @A1
1:100 @A3

Print Size:
A1

Notes:

Cannon Place Planning
Application submitted to Camden
Council October 2017



Drawing Title
010 10-12
Existing Cannon Place Elevation

Completion date
05/10/17

Completion by
OP

Scale:
1:50 @A1
1:100 @A3

Print Size:
A1

Notes: