
 


EXISTING GROUND FLOOR PLAN

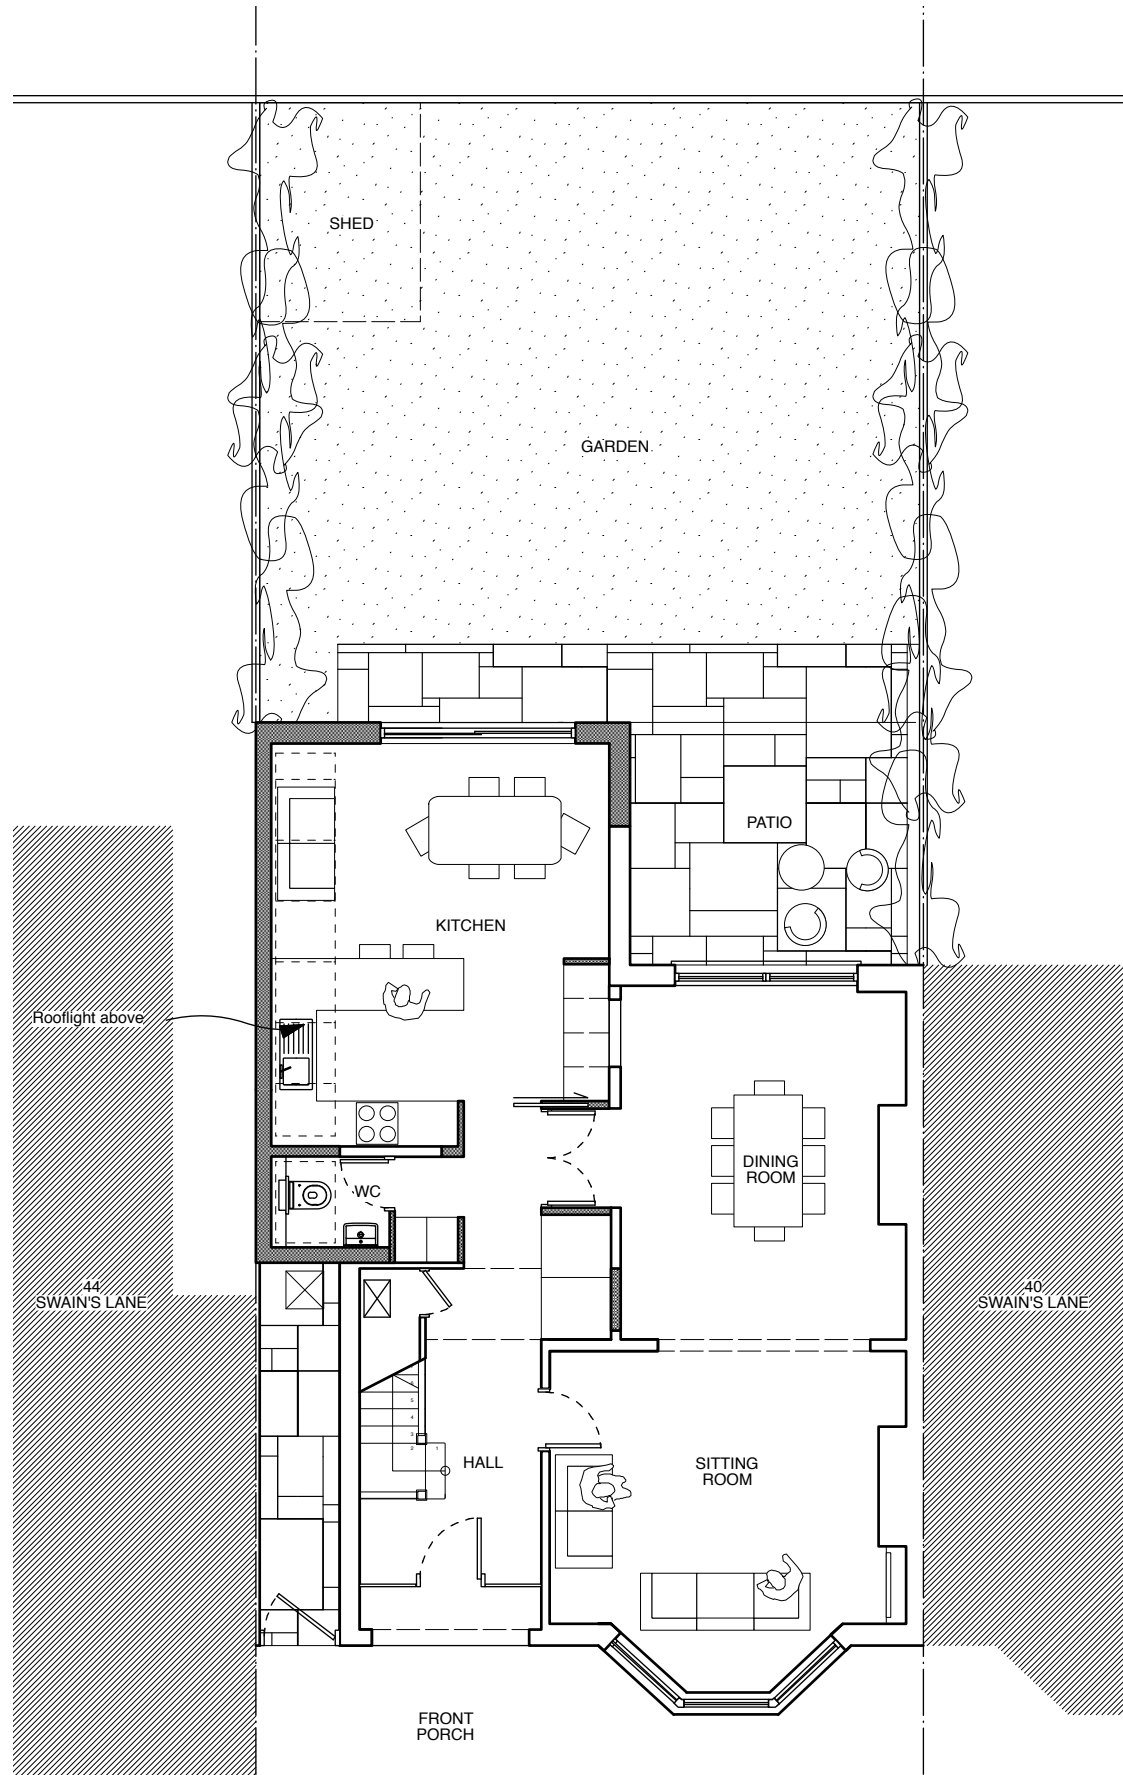

PROPOSED GROUND FLOOR PLAN

Do not scale from this drawing.
Dimensions are to be verified on site prior to
construction.

Notes

4orm

1-5 Offord Street London N1 1DH

studio@4orm.co.uk
www.4orm.co.uk

Project
42 Swain's Lane
London, N6 6QR

Drawing Title
Existing and Proposed Plan
(Ground Floor)

Drawing Status
PLANNING

Date	Scale @ A3	Drawn
Jan 2018	1:100	AL

Drawing Number
4094-XP.02B