



Do not scale from this drawing.
Dimensions are to be verified on site prior to construction.


Notes

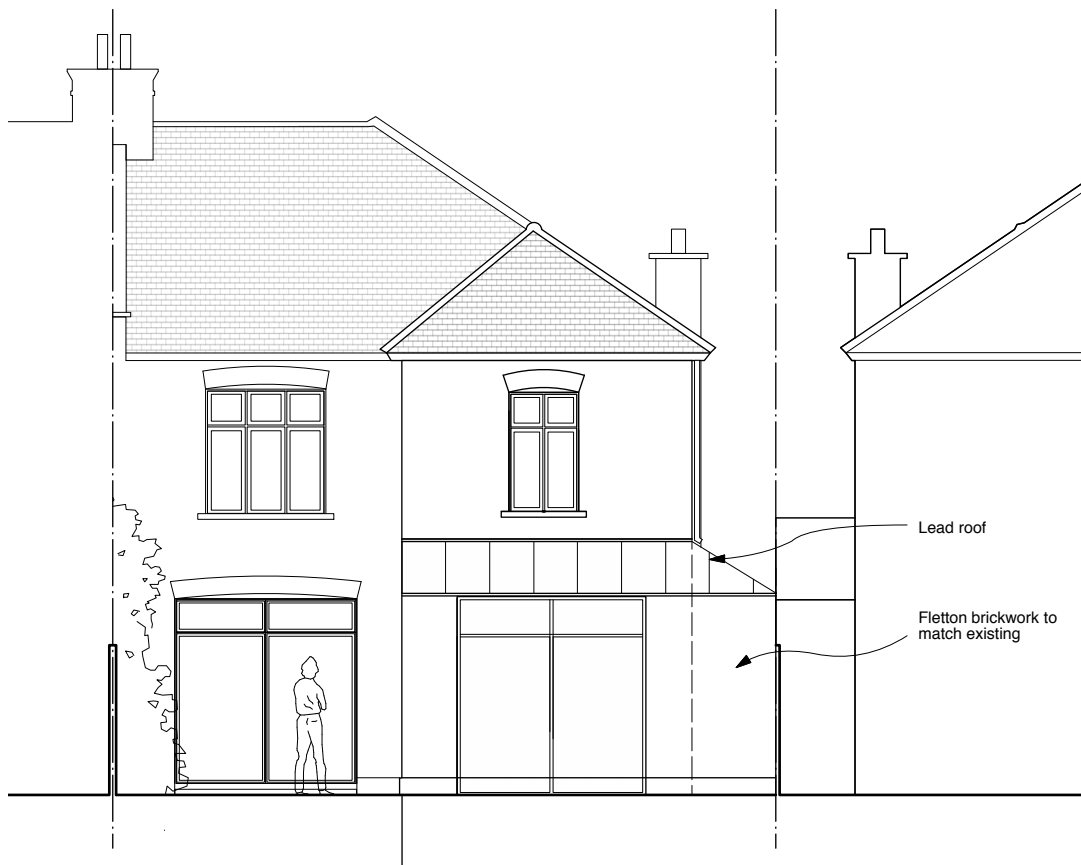


PROPOSED SOUTH ELEVATION

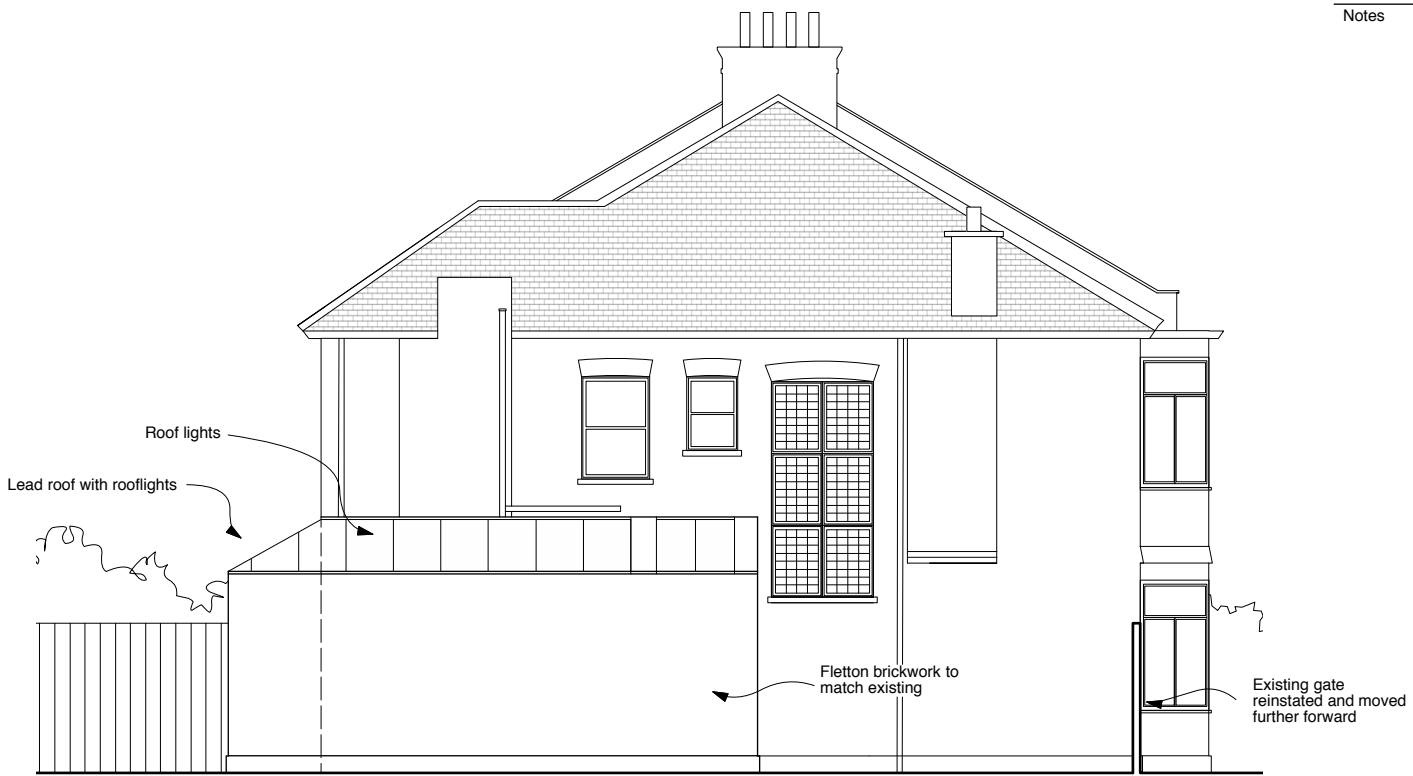

PROPOSED EAST ELEVATION

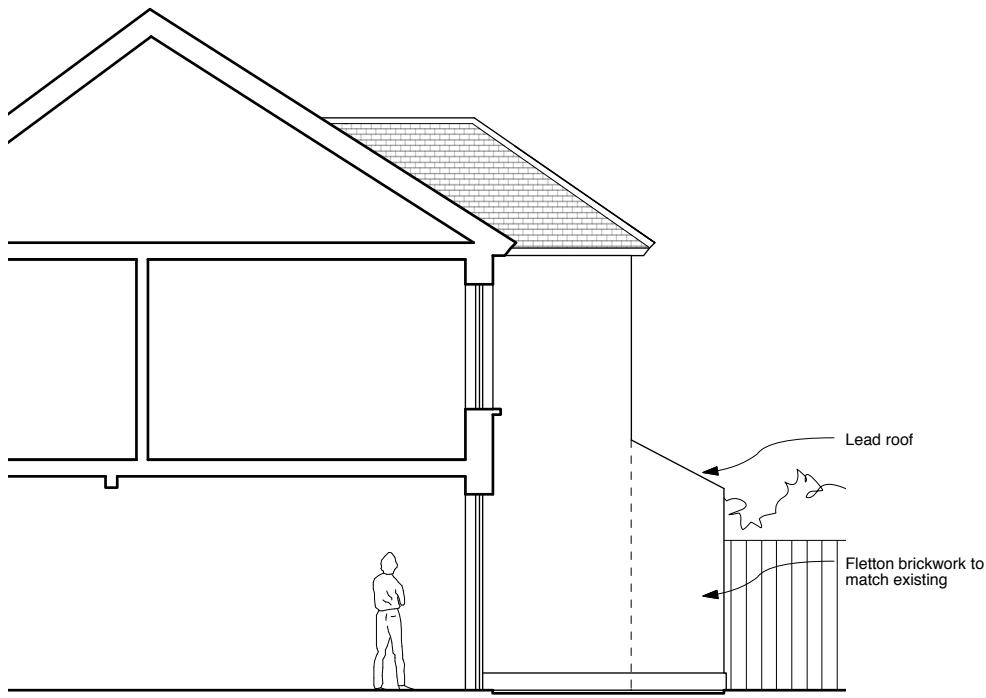

PROPOSED WEST ELEVATION

 

PROPOSED NORTH ELEVATION

4orm

1-5 Offord Street London N1 1DH

studio@4orm.co.uk
www.4orm.co.uk

Project
42 Swain's Lane
London, N6 6QR

Drawing Title
Proposed Elevations

Drawing Status
PLANNING

Date	Scale @ A3	Drawn
Jan 2018	1:100	AL

Drawing Number

4094-P.03B