



REVISIONS


A: Third floor added 15.7.71

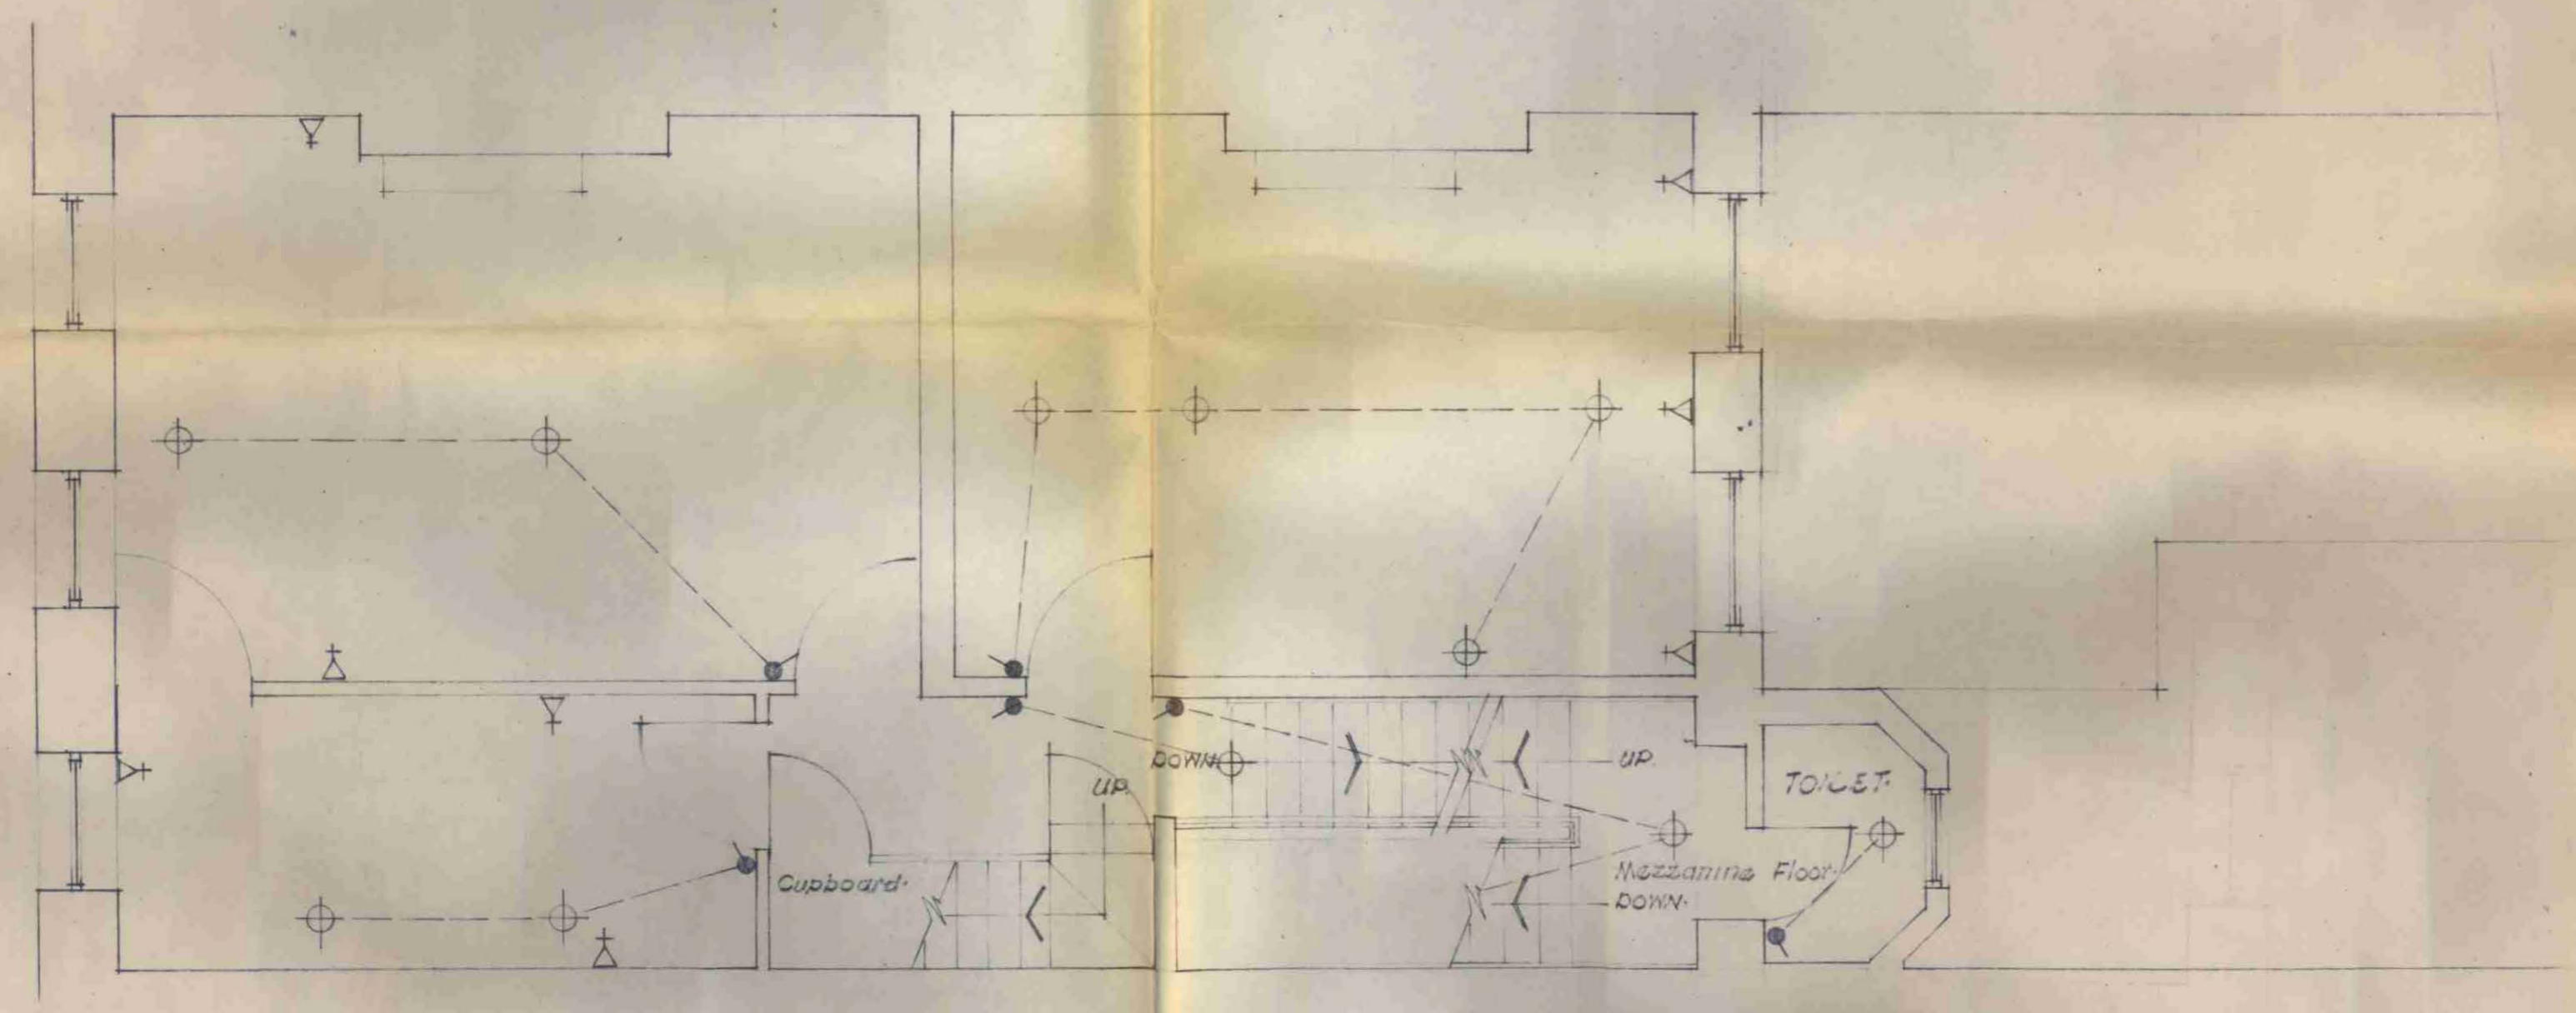

SECOND FLOOR.

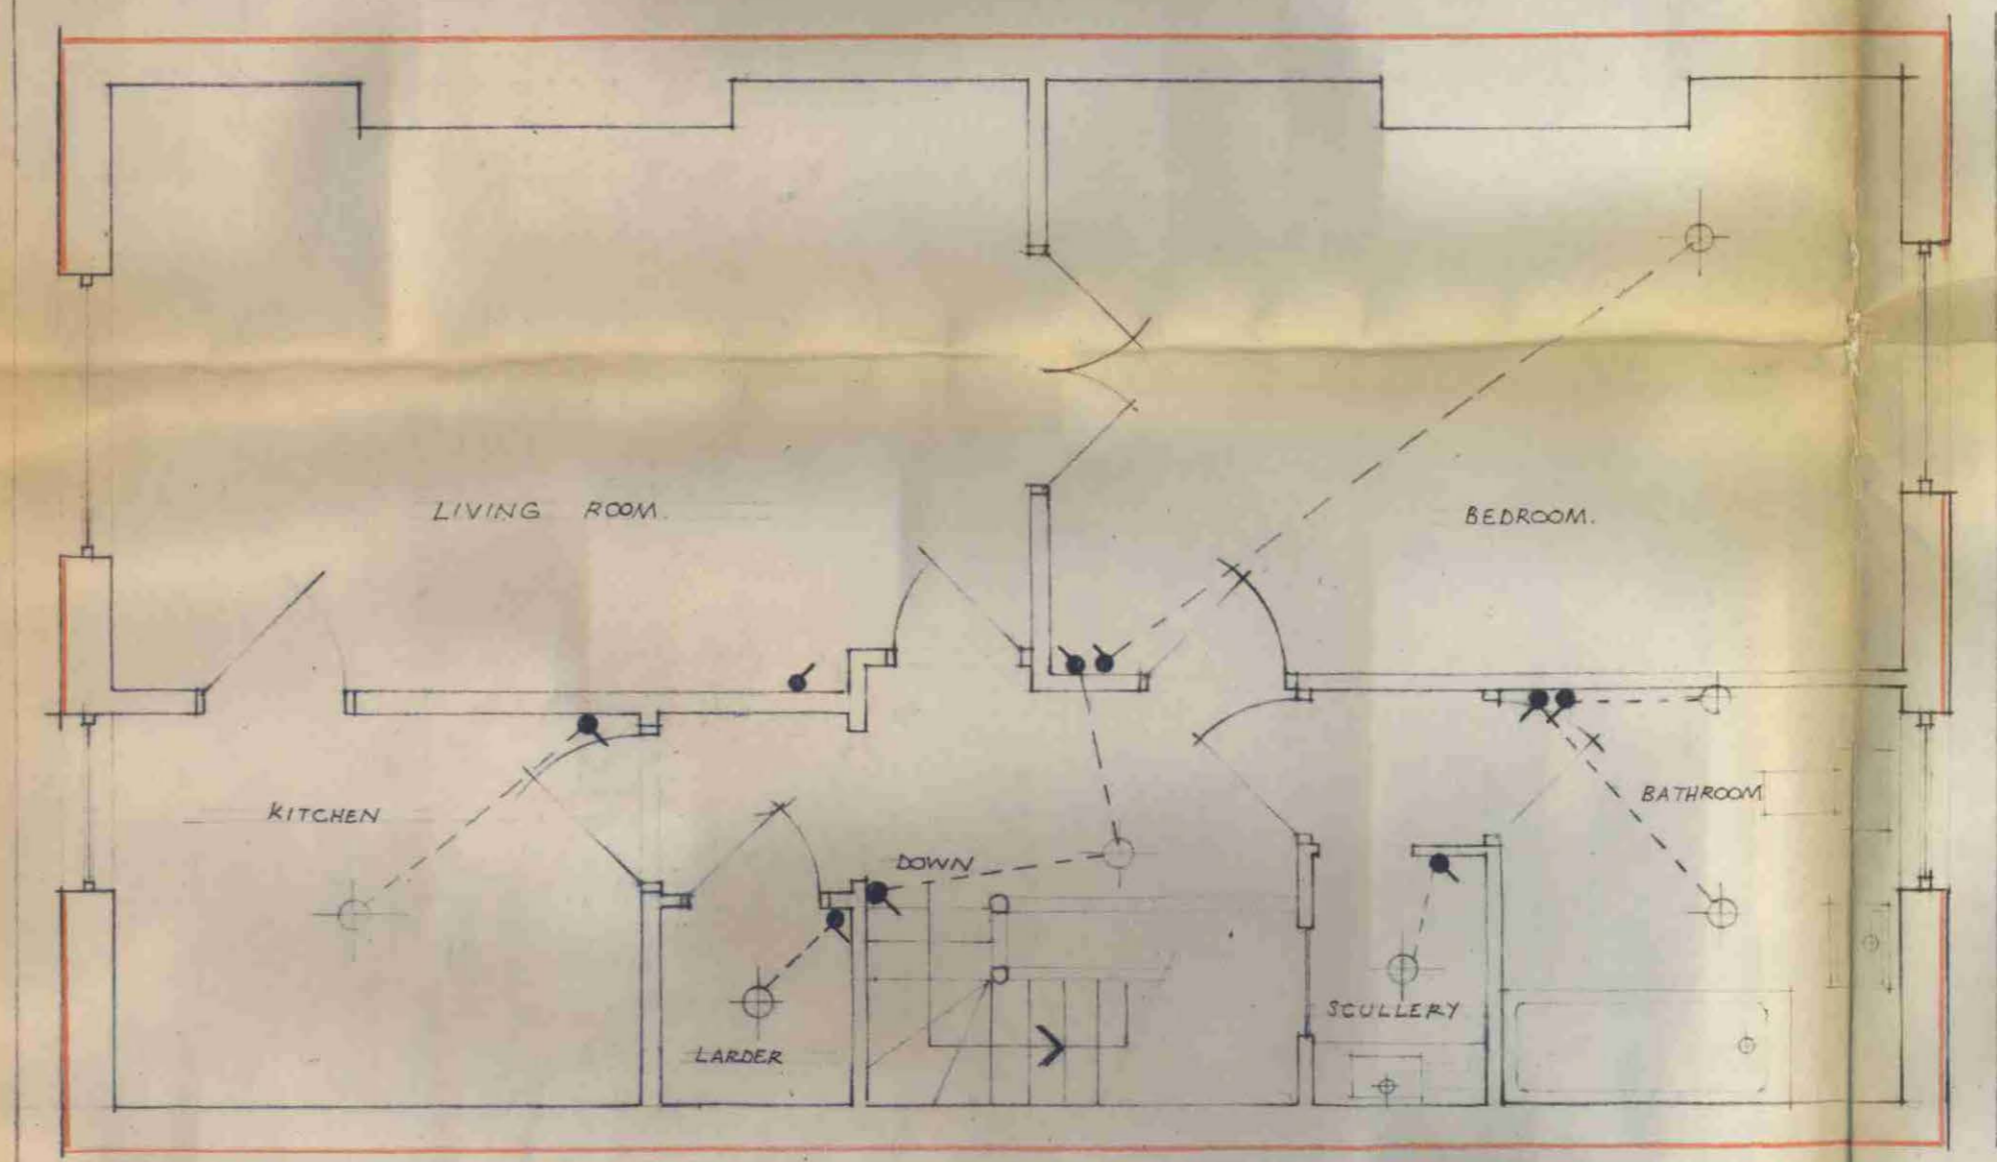

THIRD FLOOR.

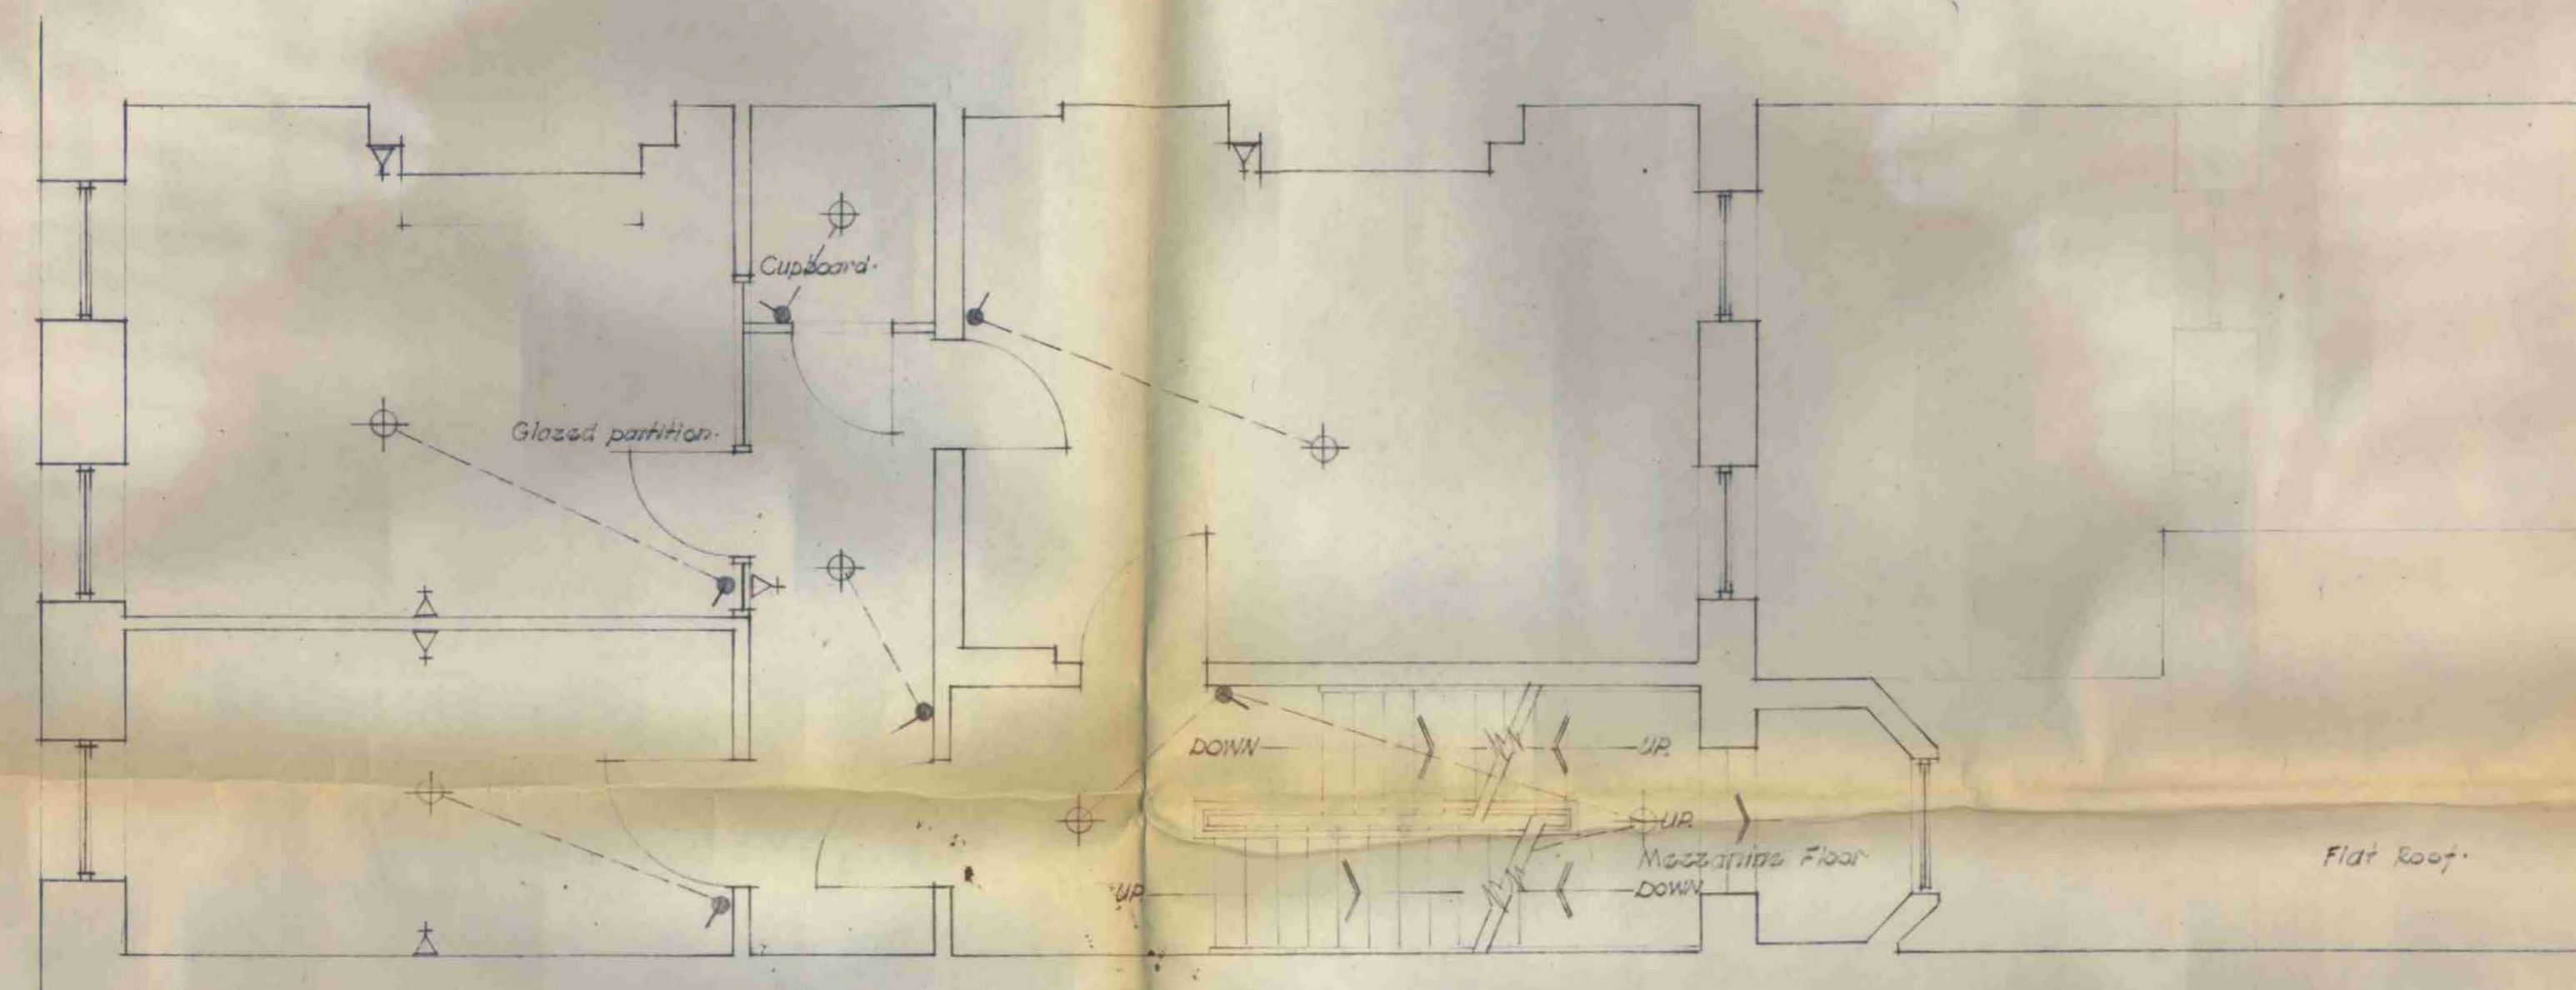

FIRST FLOOR.

GTP/N13/34/2/1/602

38 BEDFORD SQ.
LONDON. W.C.1.

First, second
and third
floor plans.

Scale: 1/8" to 1'-0"
Date: February 1966
Drawn by:
Checked by:

Drawing Number:



Sir John Burnet, Tait and Partners
Architects
10 Bedford Square, London, W.C.1