



TYPICAL DOORS

TYPE (A)

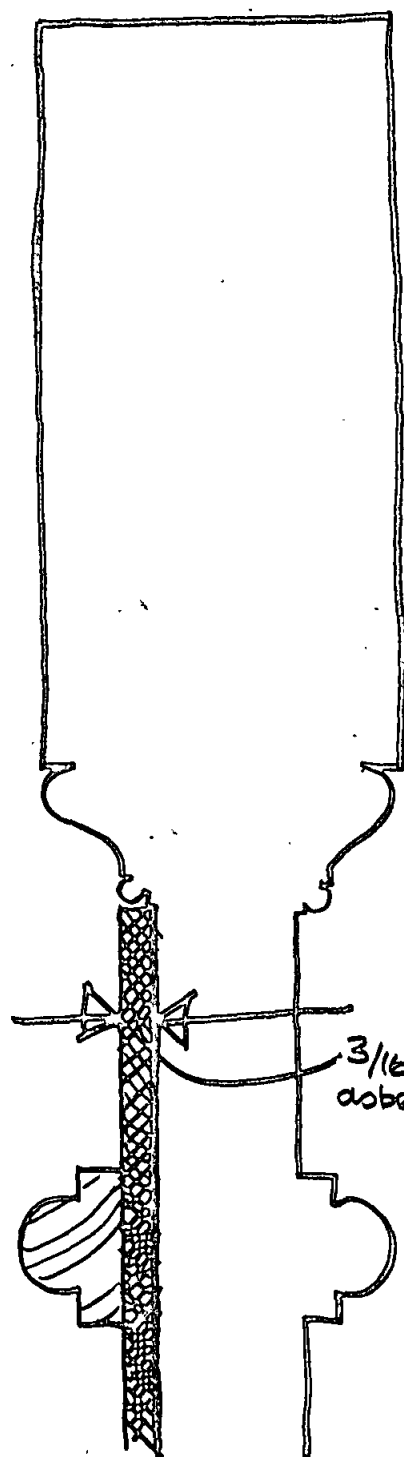

DOORS WITH STILE
1 3/4" Thick

TYPE (B)


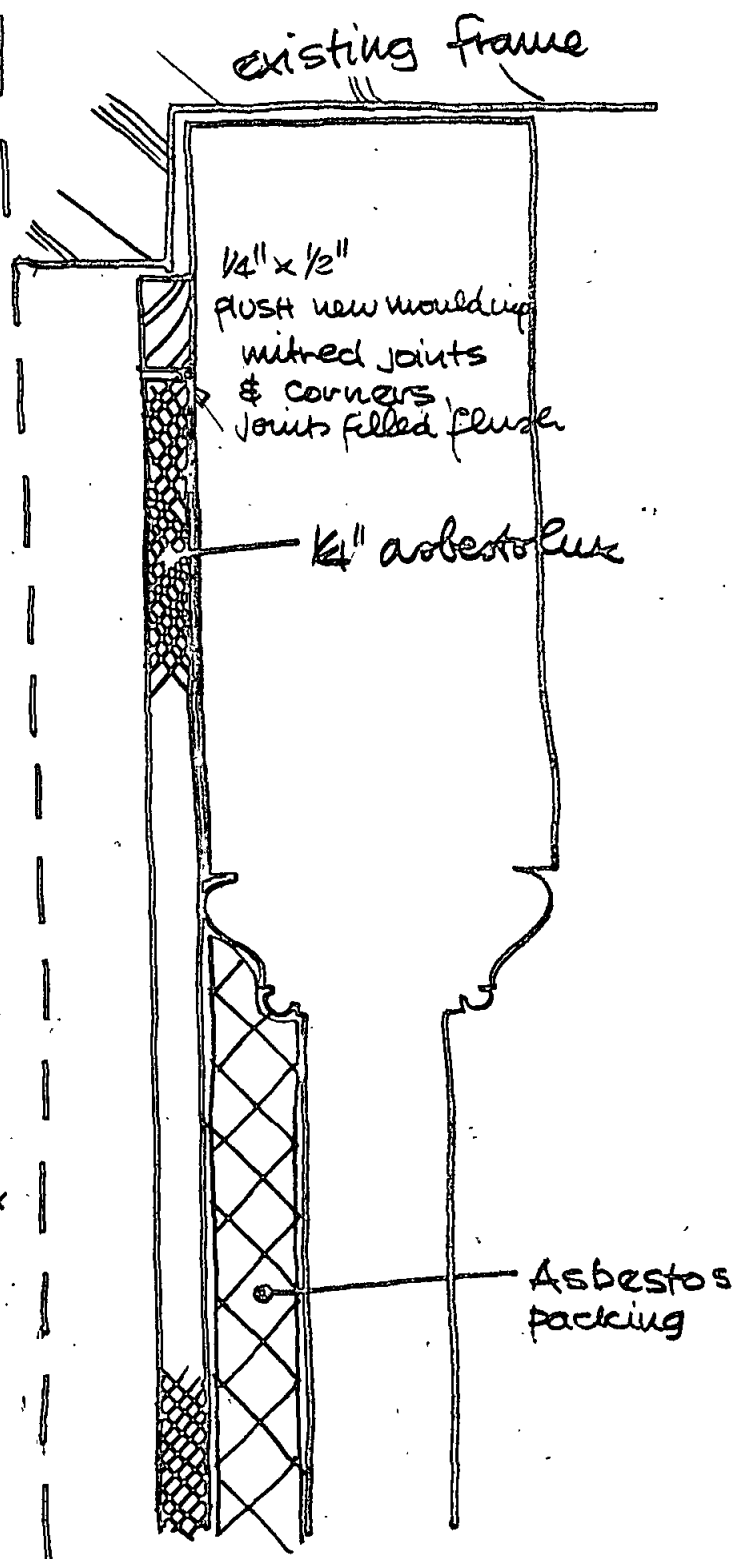


DOORS WITH STILE
LESS THAN 1 3/4" Thick


job 30 BEDFORD SQ. LONDON WC1.	scale NTS	SAUNDERS BOSTON 5 Bloomsbury Street London WC1 01-636 9952 67 Rodney Street Liverpool 1 051-704 0421 76 Regent Street Cambridge OCA-3 53188 Chartered Architects
LINING OF DOORS (Panelled) to 1/2 in FR standard.	date APRIL '69	
drawing no. A4/ 594 2	drawn GAO	
	revision	

CTP/N13/34/C/HB.28


NOTE 3 All surfaces except floor to be redecorated in offices 1, 2 & 3 after installation of partitions

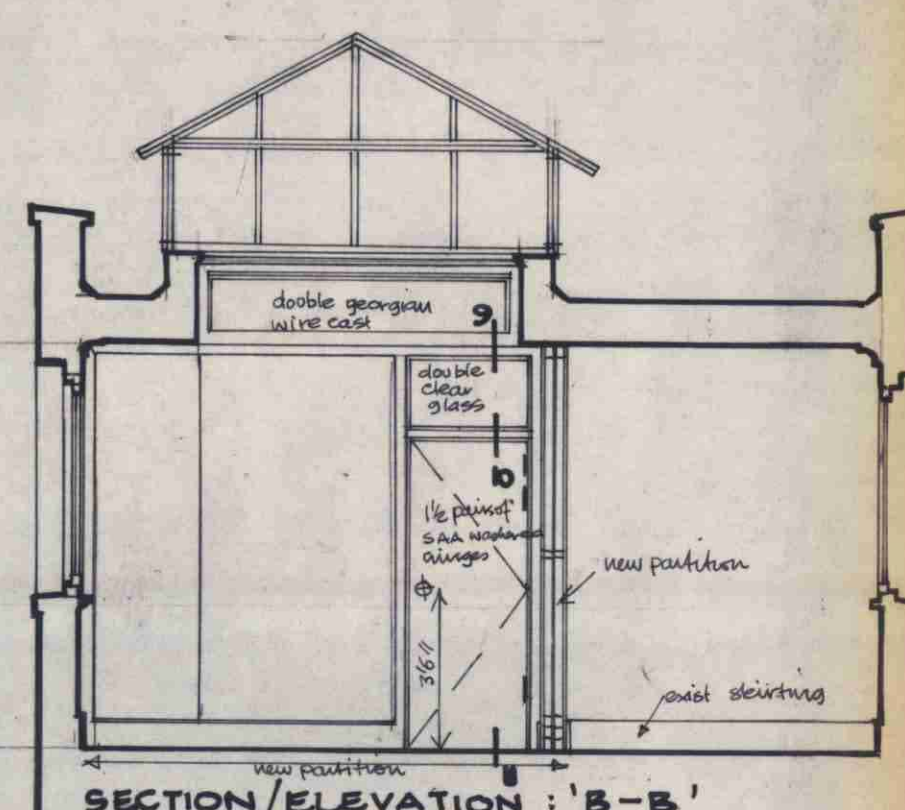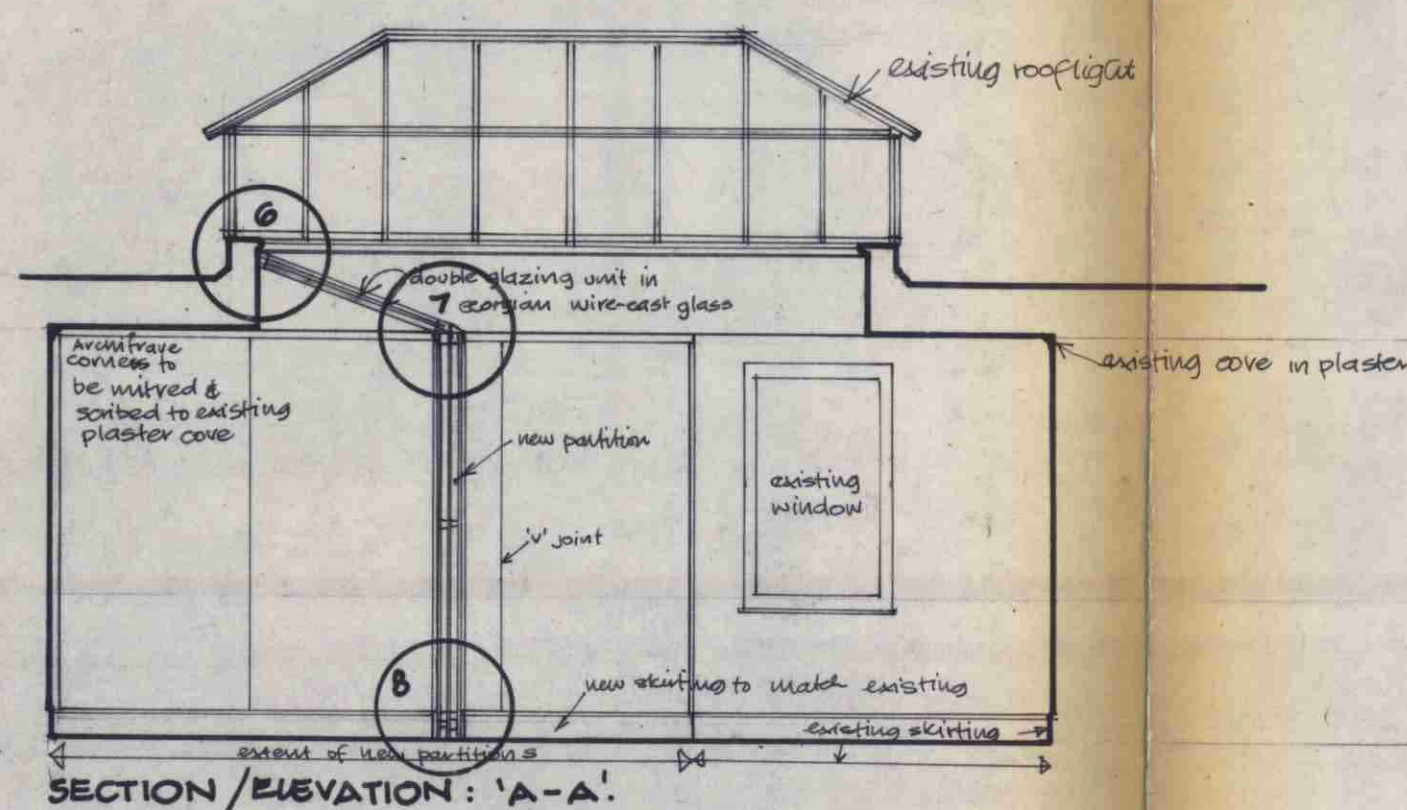




1/4" SECTIONS & ELEVATIONS

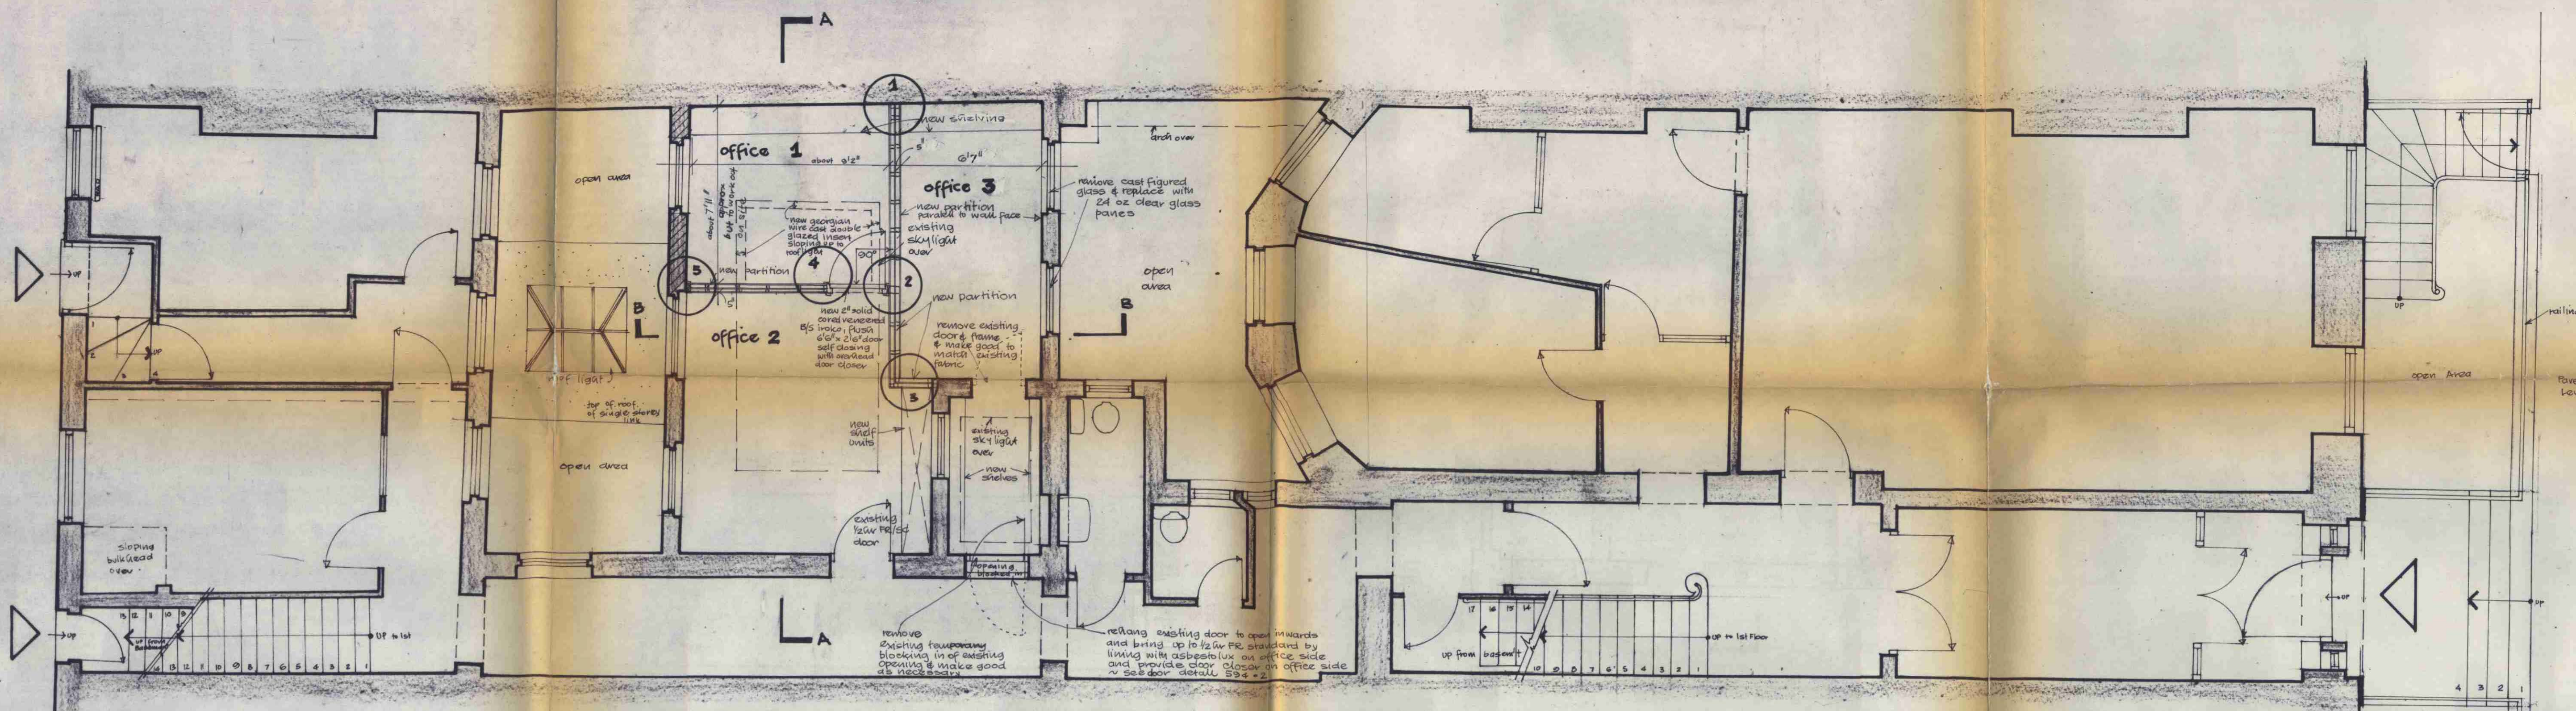

1/4" GROUND FLOOR PLAN ~ EXISTING PRODUCTION ROOM SUBDIVIDED INTO OFFICES 1, 2, & 3. Showing new partition layout

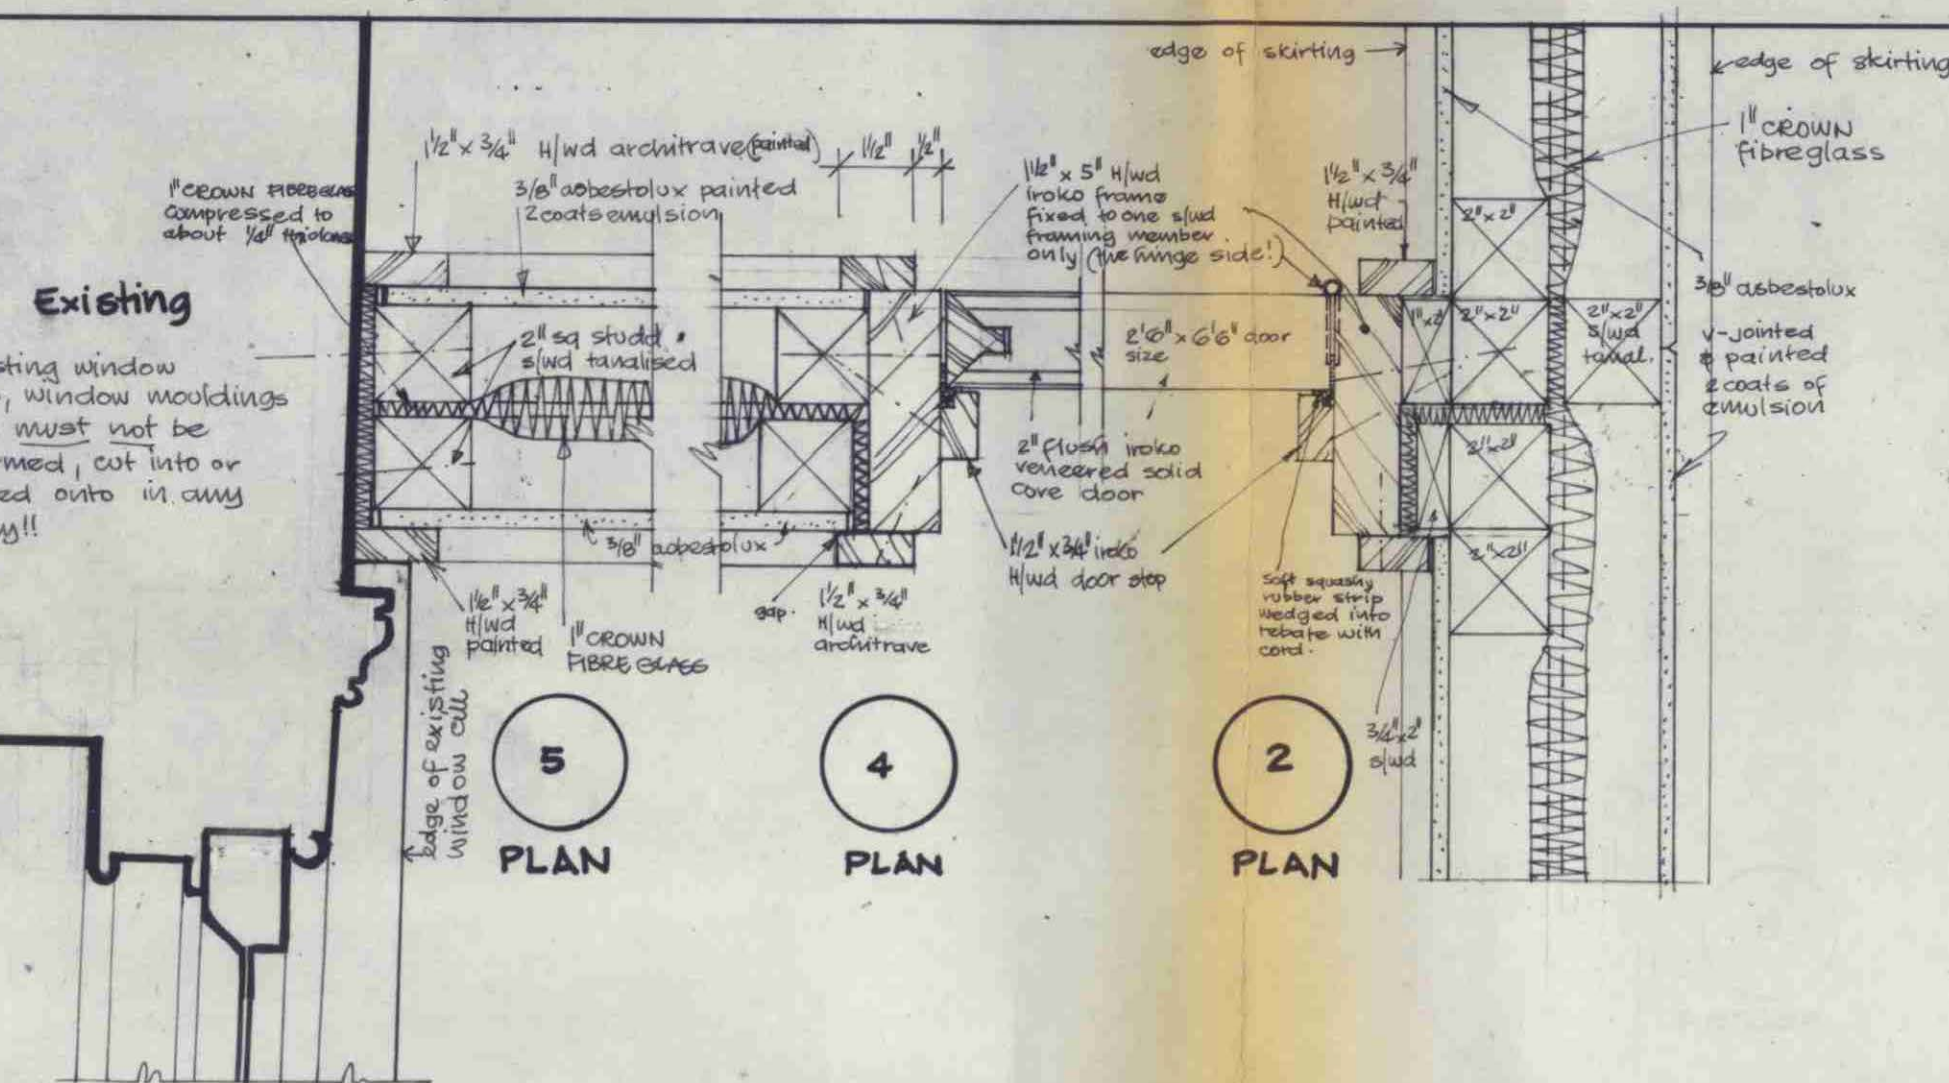

1/4 F.S. DETAILS

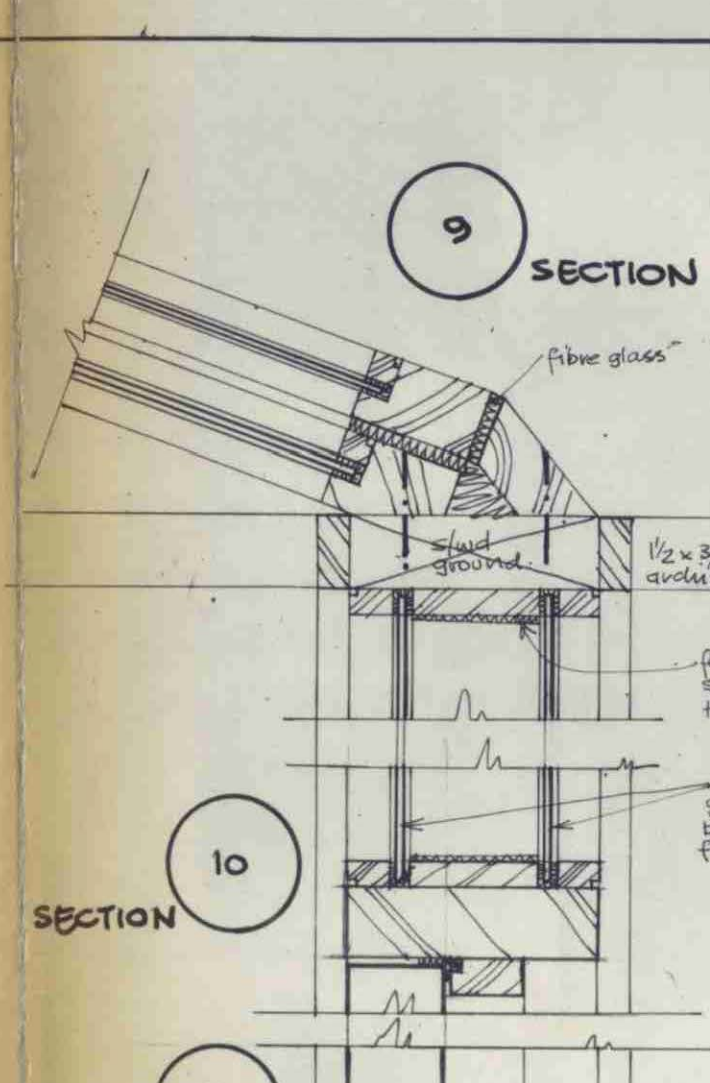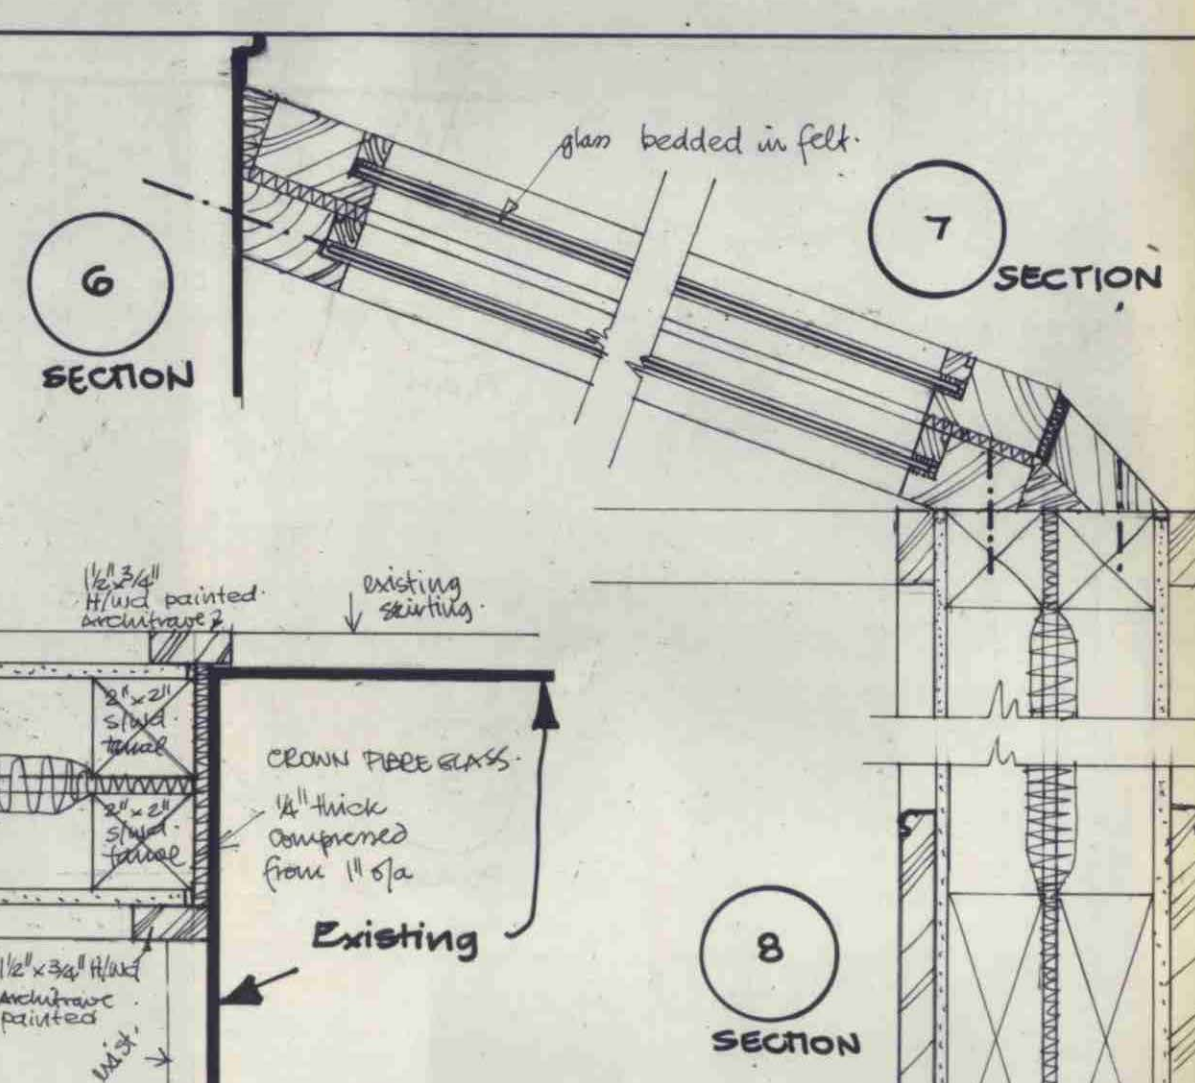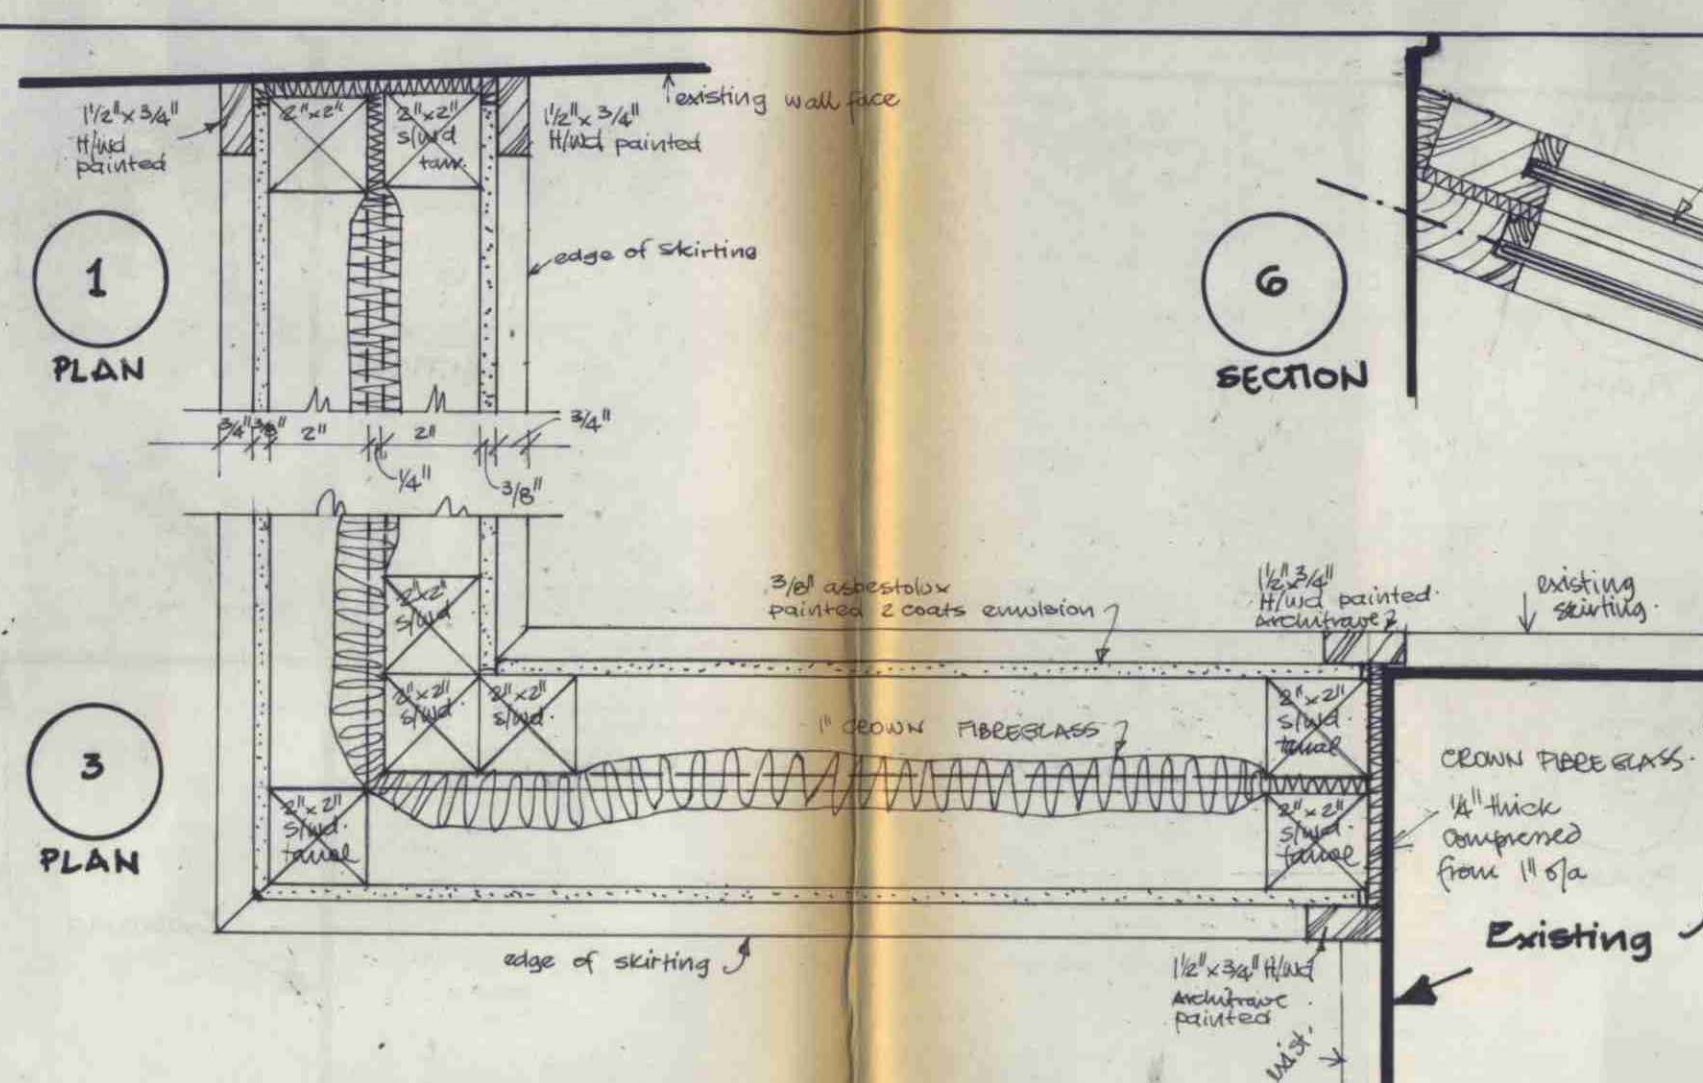

- no. notes
- 1 All dimensions to be verified on site by GENERAL CONTRACTOR & any discrepancies to be brought to the attention of the Architects prior to commencing work or setting out or preparing shop drawings.
 - 2 All dimensions shown are finished sizes & tolerances must be allowed for.
 - 3 Drawings not to be scaled. Work to figured dimensions only.
 - 4 offices 1, 2 & 3 should be carpeted & curtained in order to reduce sound still further.
 - 5 COLOUR SCHEME 8
5D ceiling - 2 coats white plastic emulsion
5E walls - all BSC 9093
5F windows, skirtings, EXISTING doors, all painted white gloss
5G floor doors, frames, door steps to be varnished in 2 PACK Polyurethane varnish (3 coats)
5H door on existing corridor - which is being re-wood - paint to match existing on corridor side only.

LONDON BOROUGH OF CAMDEN
APPROVED
PLANS
DISAPPROVED
2 JUL 1969
ON BEHALF OF THE COUNCIL

GTP/N13/34/C/HB28

B DRS REDRAWN
A NS changed from 547-101
revision to 554-1A
date May 69
initials GWS

SAUNDERS
BOSTON
Chartered Architects
5 Bloomsbury Street
London WC1
telephone 01-438 9852

Job New Partitions in Production Rm,
N8 50, Bedford Square for
Messrs JONATHAN CAPE LTD
drawing 1/4" GROUND FLOOR PLAN
SECTIONS, ELEVATIONS, DETAILS
scale 1/4" to 11'0"
date May '69
number 594-1
revision B