



REVISIONS


A: Third floor added 15.7.71

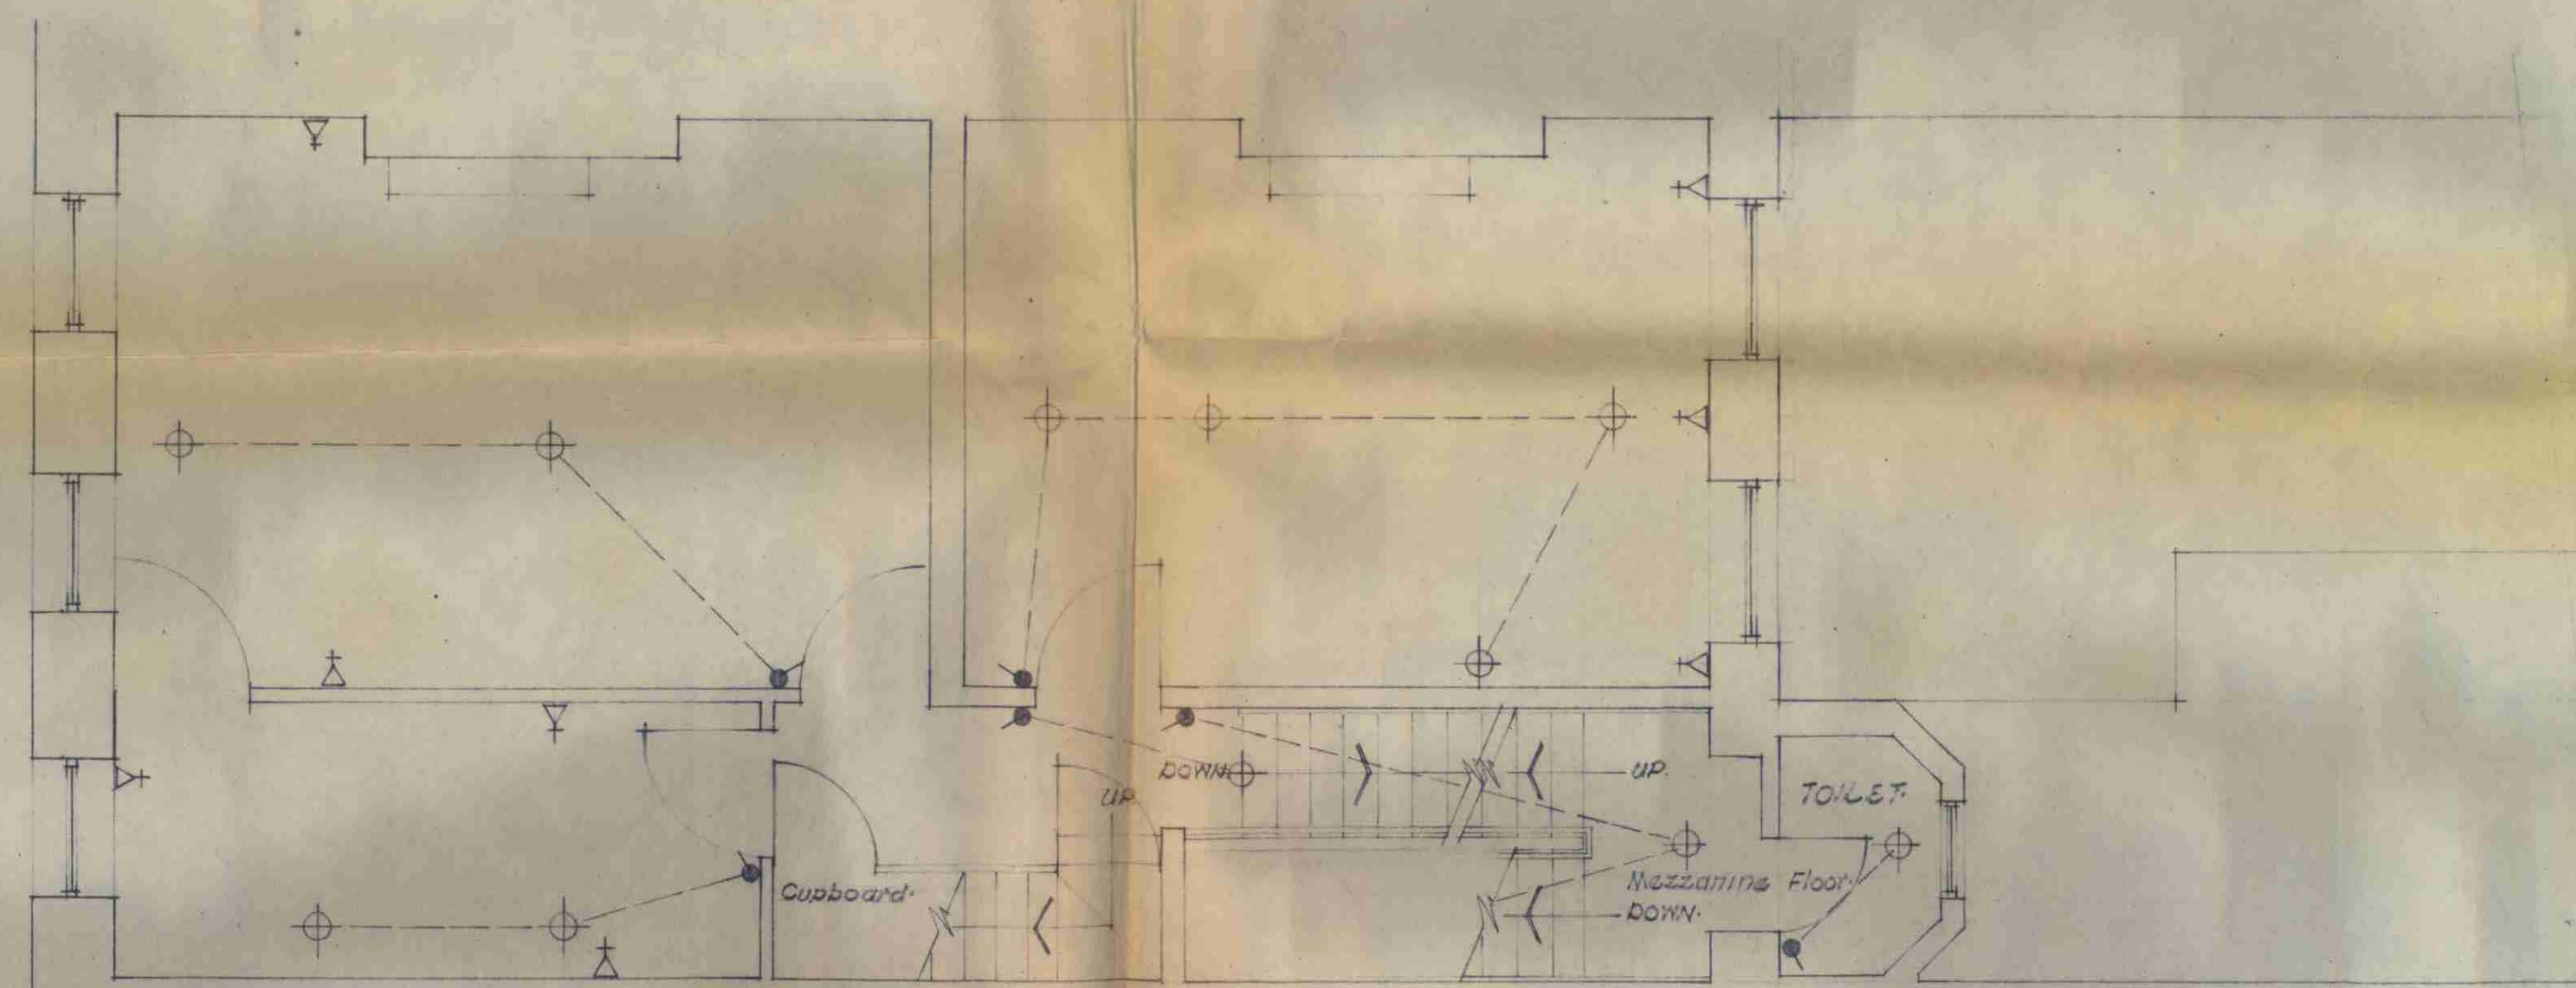

SECOND FLOOR.

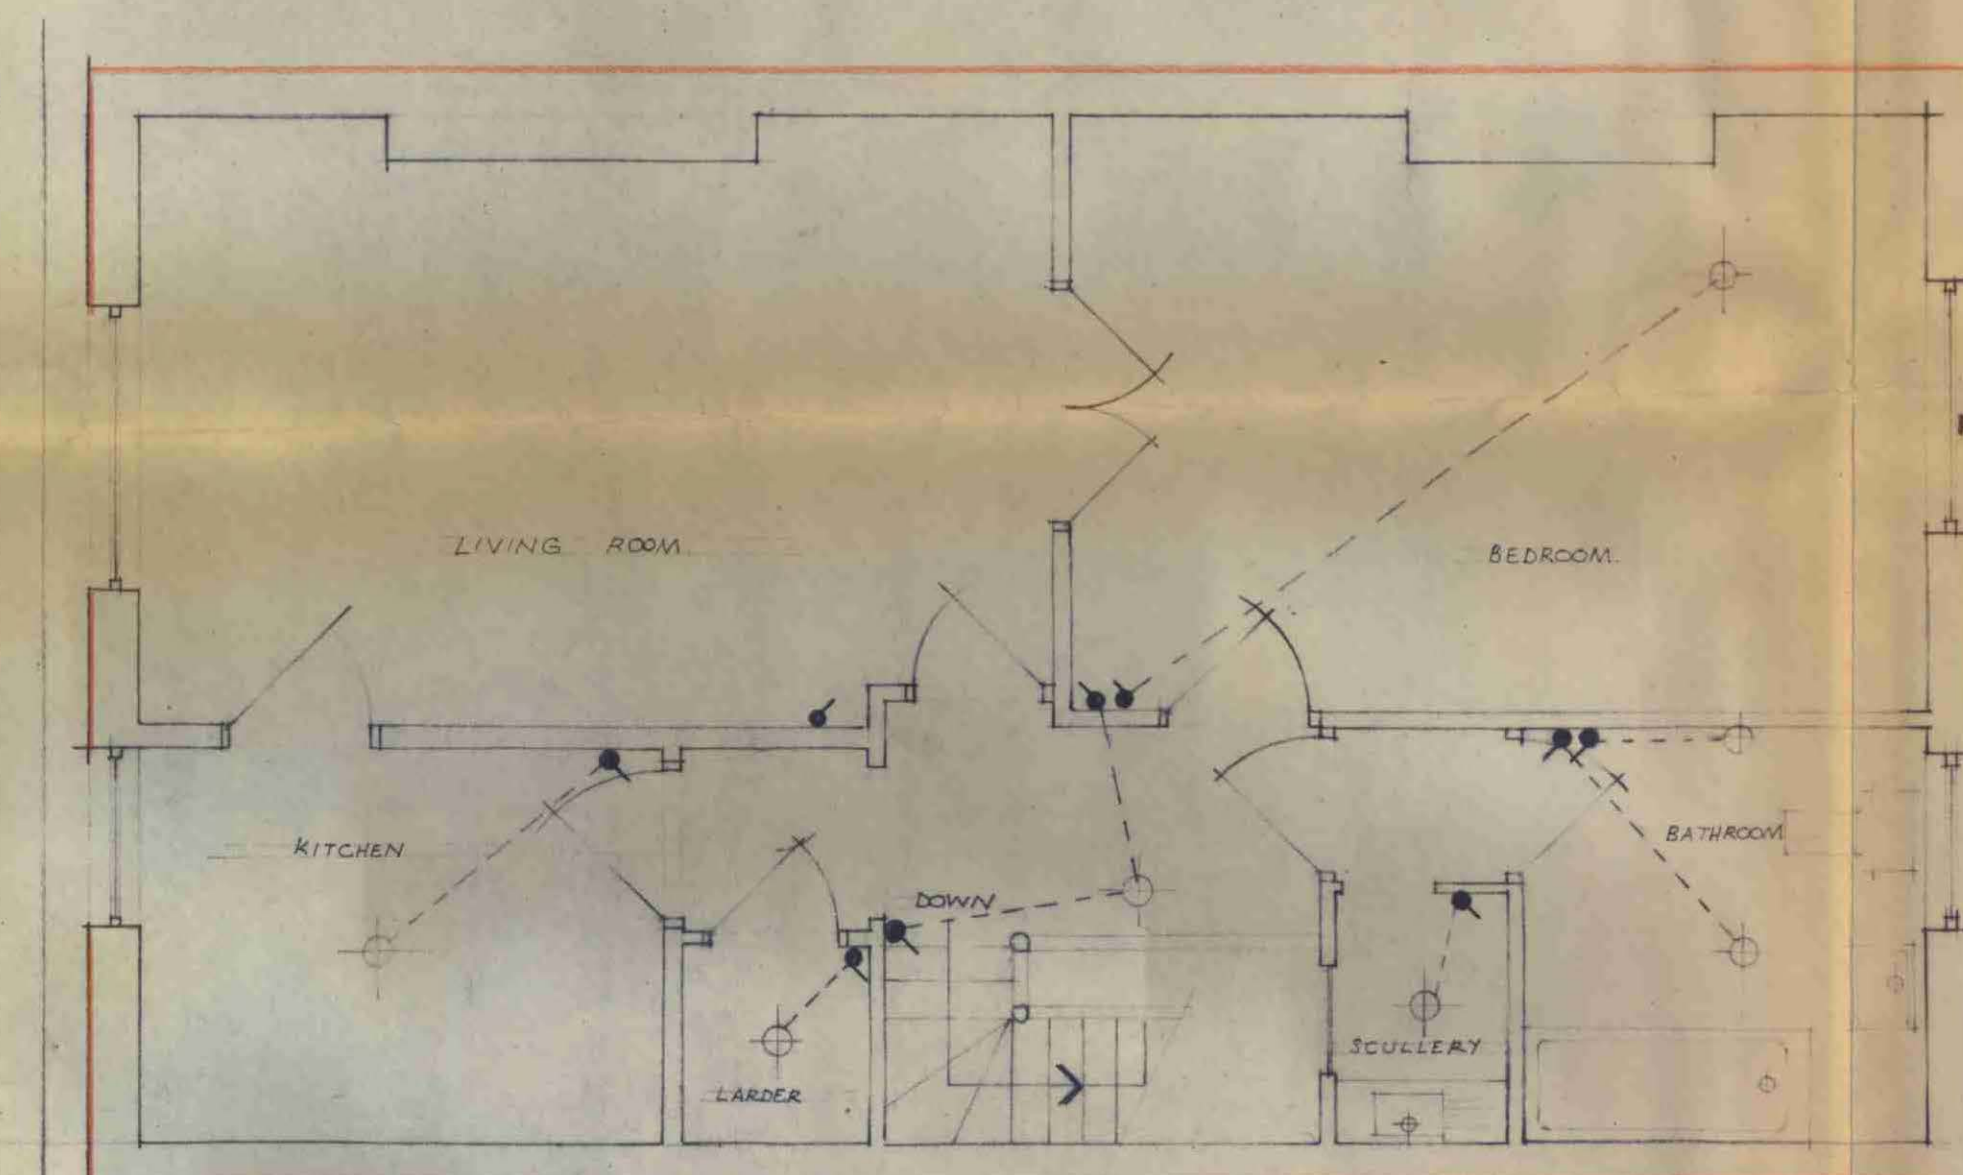

THIRD FLOOR.

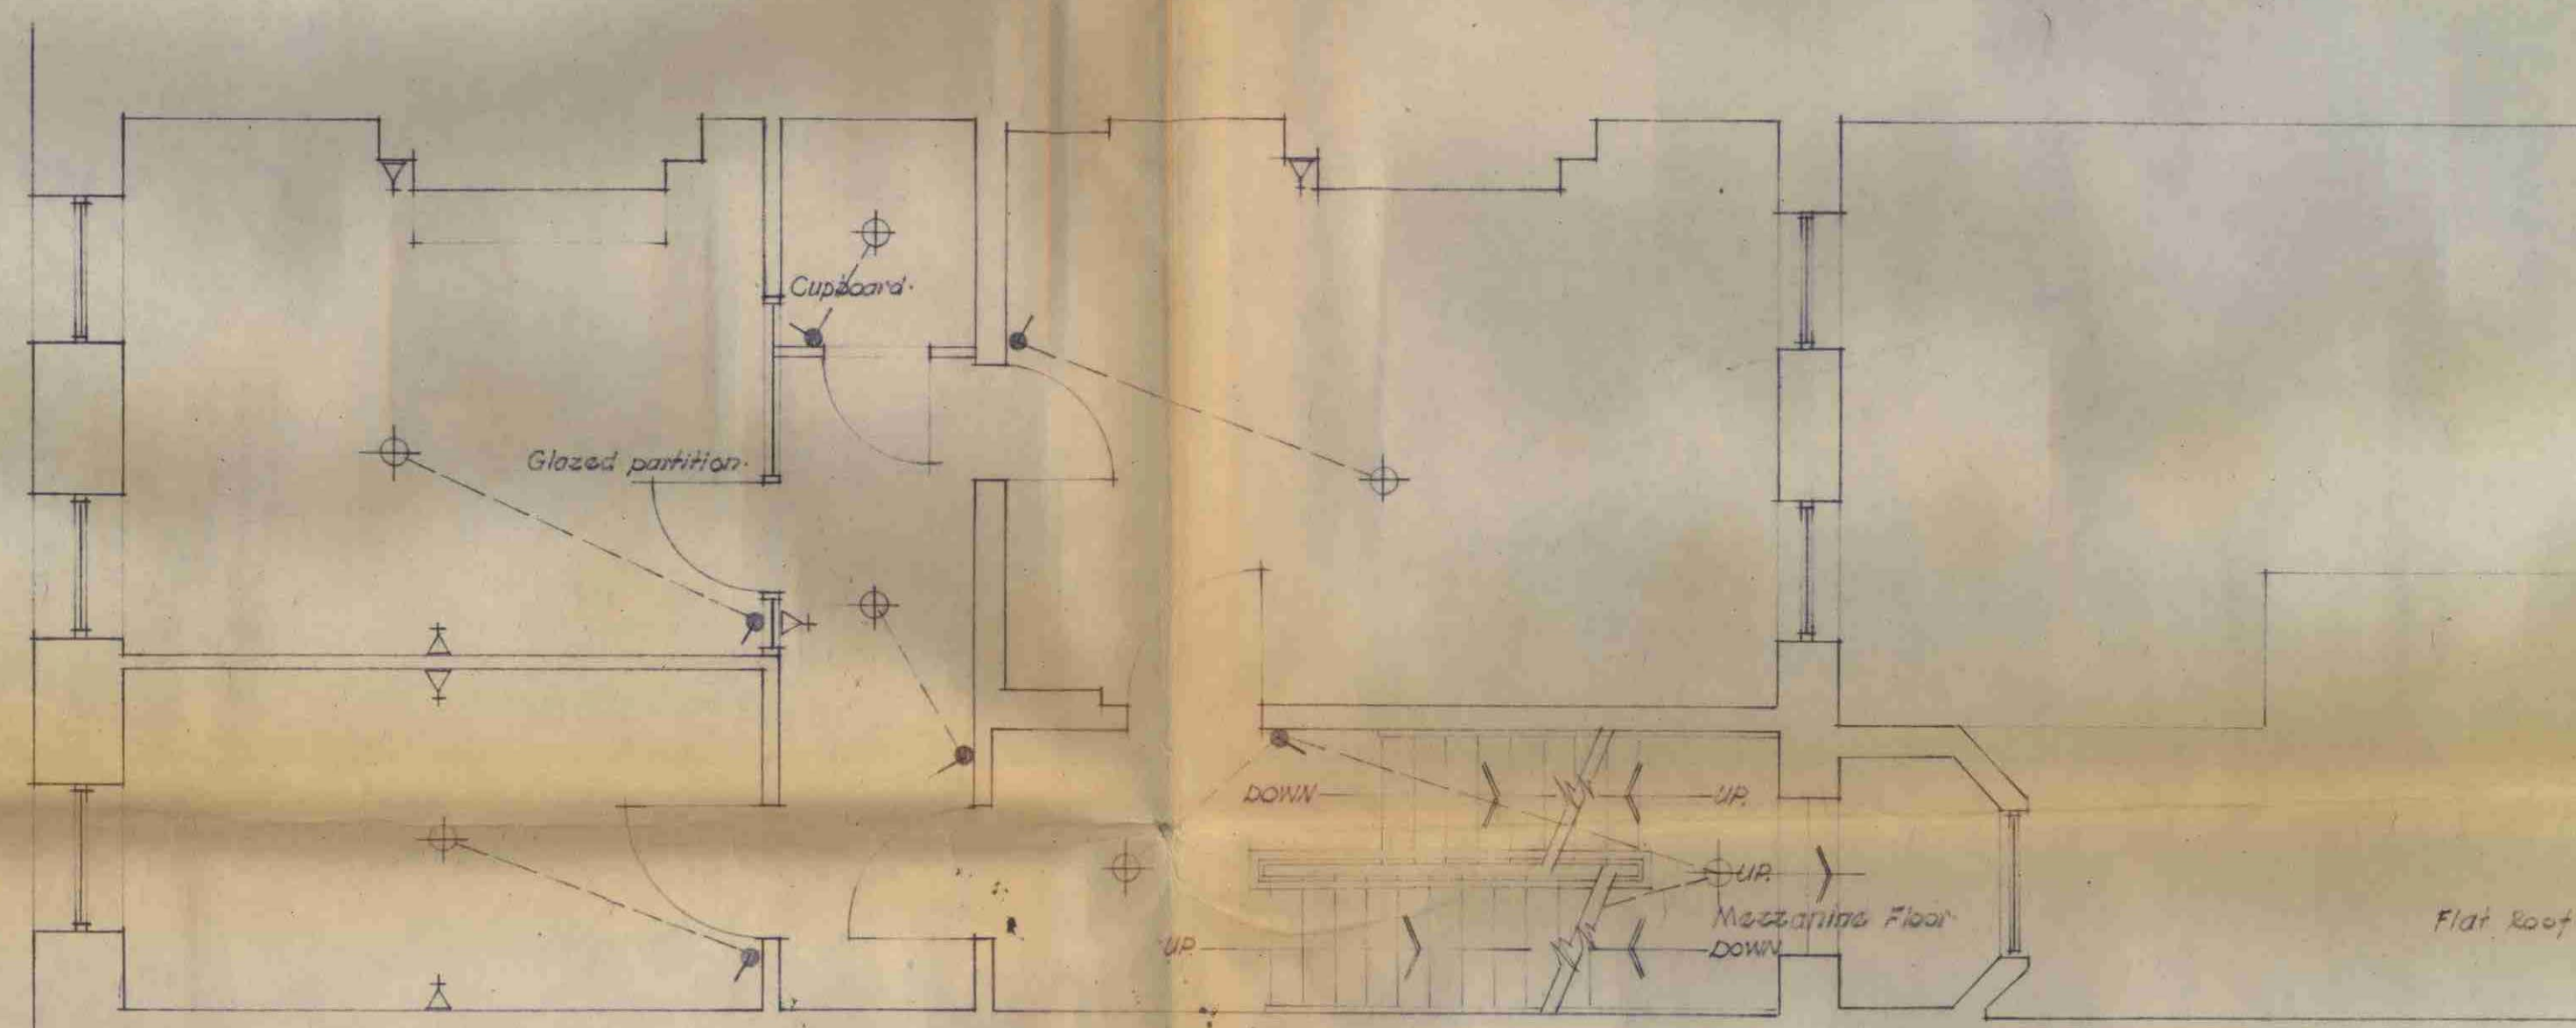

FIRST FLOOR.


GTP/N13/34/2 1/602

38 BEDFORD SQ.
LONDON W.C.1

First and second
and third
floor plans.

Scale: 1/8" to 1'-0"
Date: February 1968
Drawing Number:

LONDON BOROUGH OF CAMDEN
PLANS
DISAPPROVED
15 SEP 1971
ON BEHALF OF THE COUNCIL

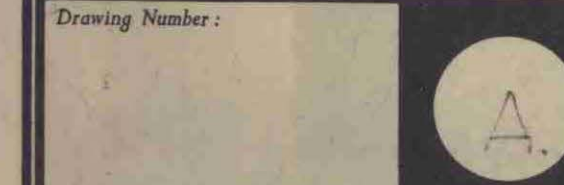

Sir John Burnet, Tait and Partners
Architects
10 Bedford Square, London, W.C.1