




NOTES:
All dimensions must be checked on site and not scaled from this drawing.

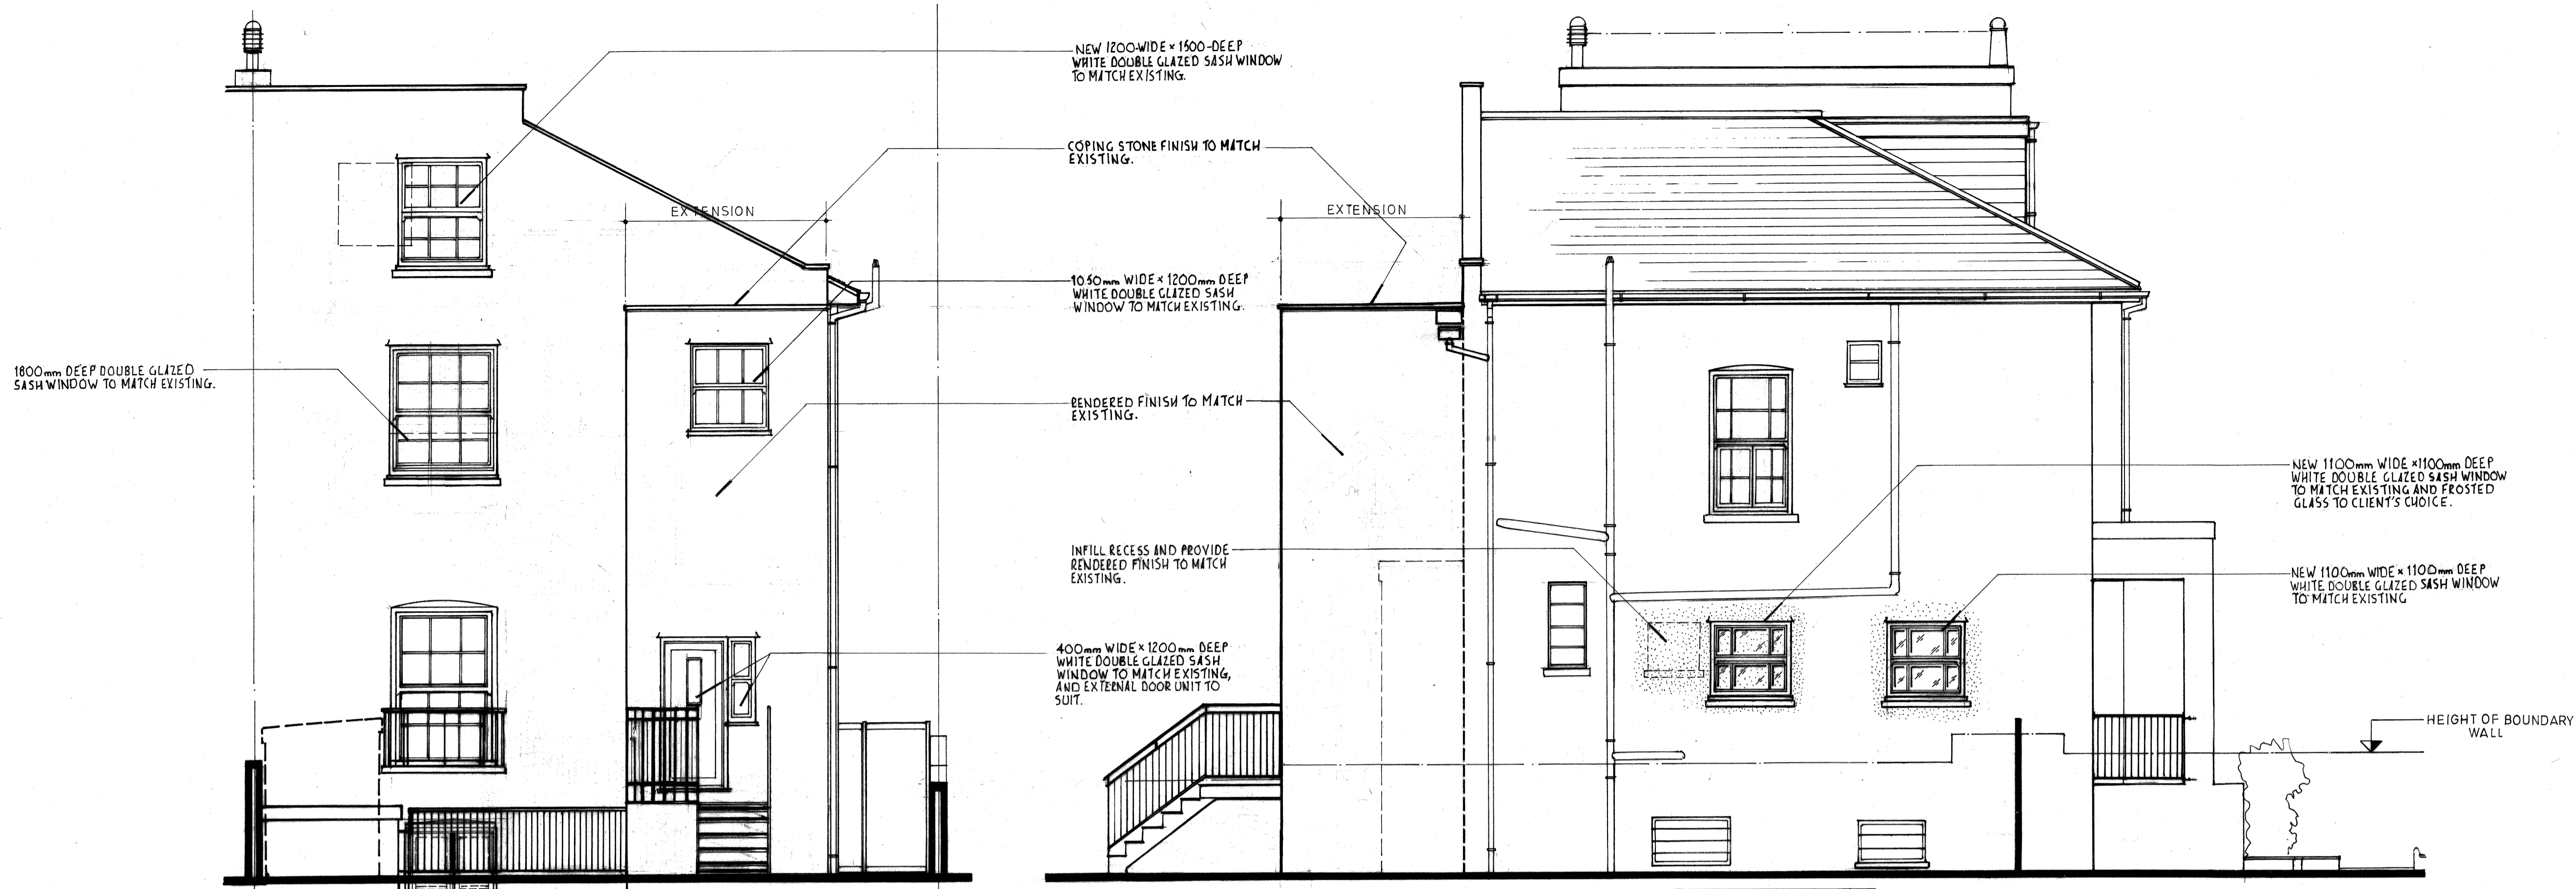

Living Room doors

REAR ELEVATION

SIDE ELEVATION

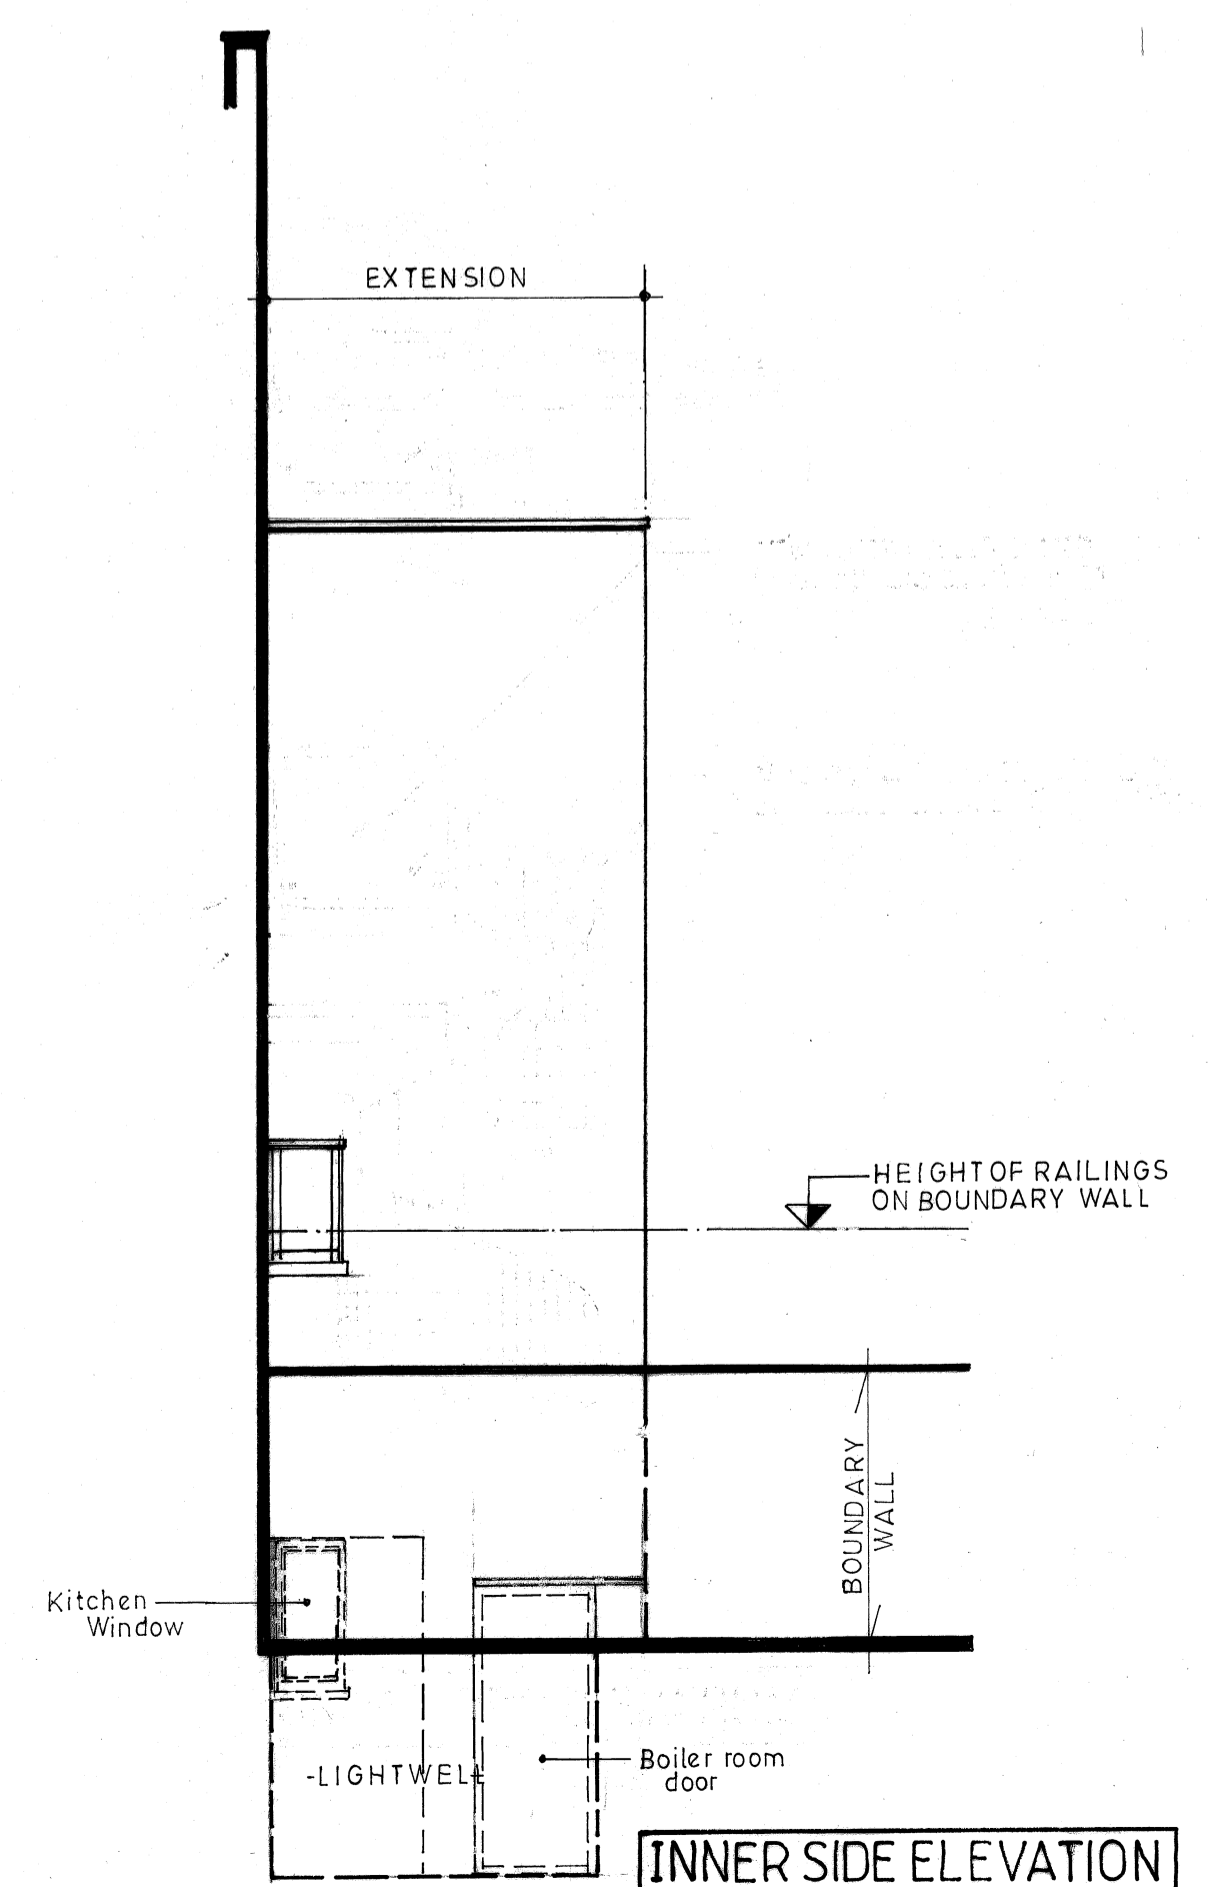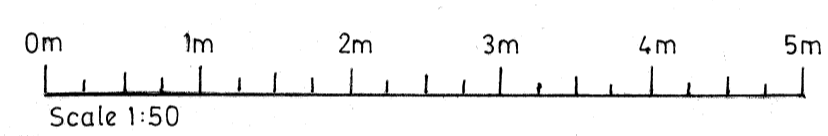

INNER SIDE ELEVATION



FRONT ELEVATION

Date	Revisions
C Mar '18	ADDITIONAL INFO FOR PLANNING + EXTENSION HEIGHT LOWERED
B Feb '18	SCHEME REVISED
A Jan '18	SCHEME REVISED

© copyright

Christopher George Associates
STRUCTURAL ENGINEERING & BUILDING DESIGN CONSULTANTS

Structural Design and Detailing - Subsidence Specialists
Surveys - Reports - Party Wall Surveying

The Limes
Heathfield Road
Sands
High Wycombe
Bucks HP12 4DQ

Tel no (01494) 522274
Mobile (07956) 323040
E-Mail: cgeorge@talk21.com

Client
MRS S. CORRIGAN

Job Title
**99 CAMDEN ROAD
LONDON NW1 9HA**

Drawing Title
**PROPOSED CONVERSION OF DWELLING
TO 2No. FLATS WITH EXTERNAL STAIRS**

—PROPOSED ELEVATIONS—

Scale 1:50

Date OCT'17 Drawn

Drng No. 6300/14/04 Rev. C