



- NOTES
1. This drawing must not be scaled
 2. The contractor is to check all dimensions on site

Existing Wall
New Wall


To be read in conjunction with Structural Engineers assumed method of construction and BIA dated March 2013 with covering letter dated April 2016 and revised letters sent to planners in 2017

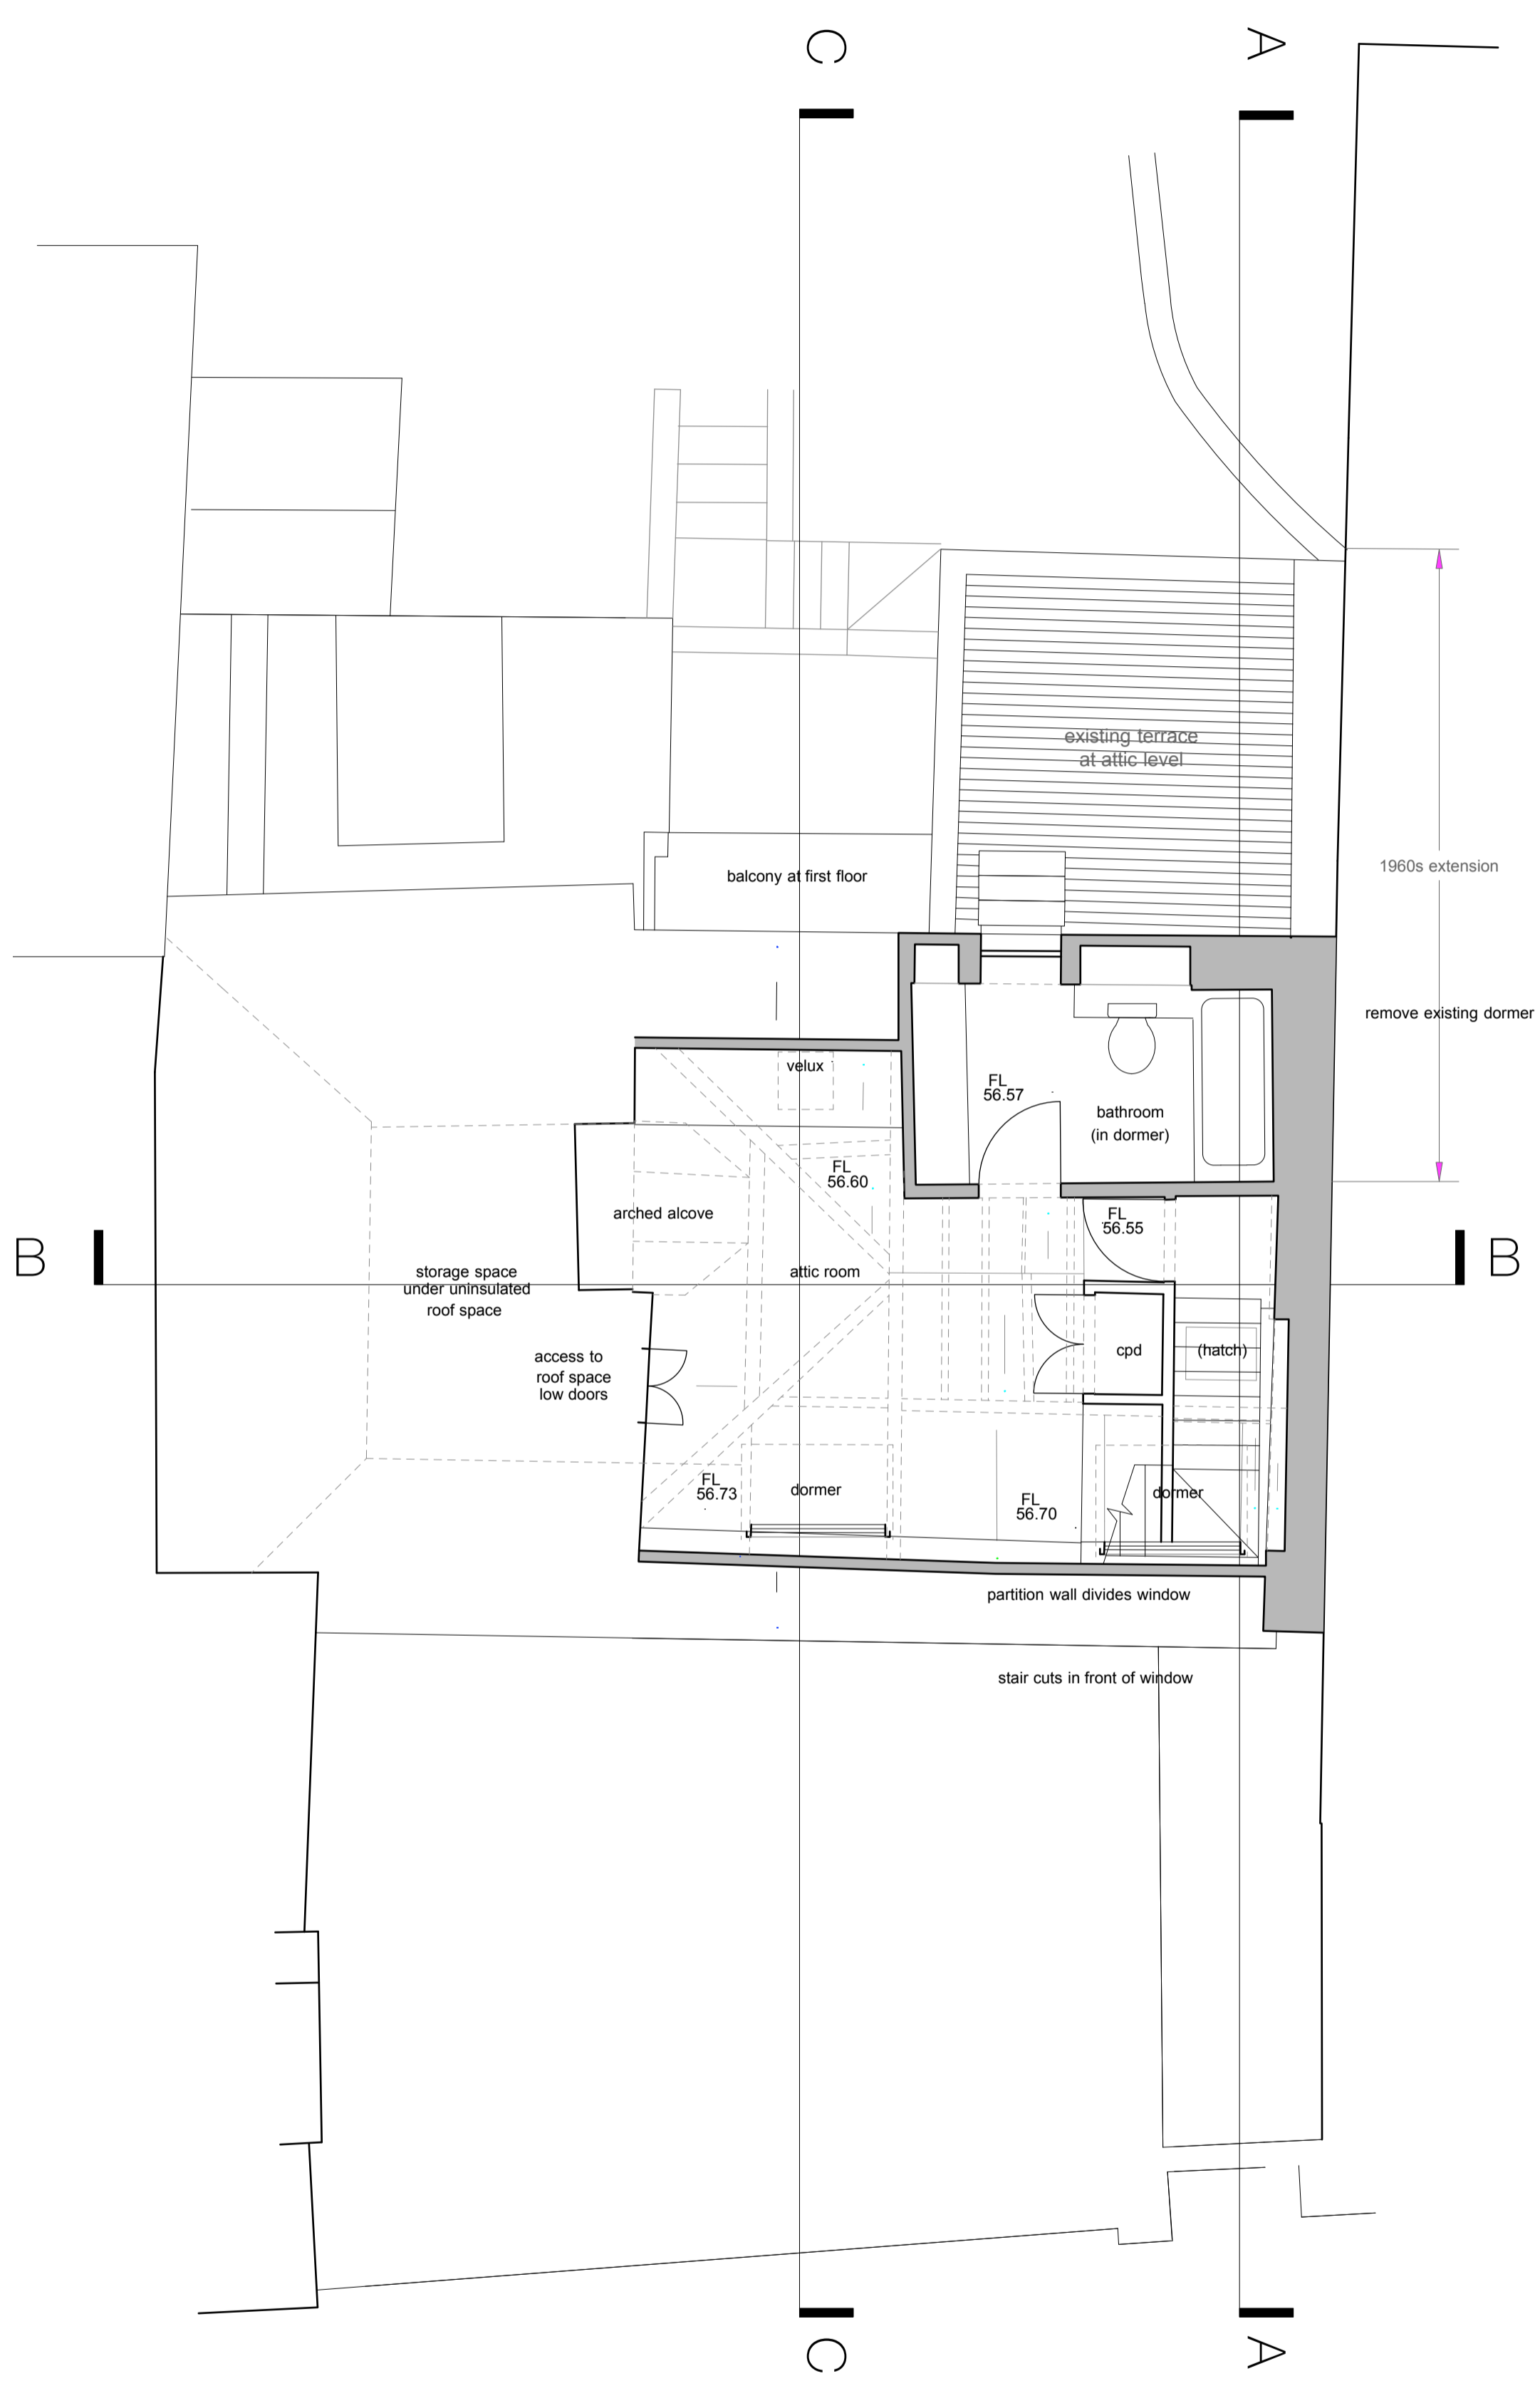

Attic Floor Plan - Existing

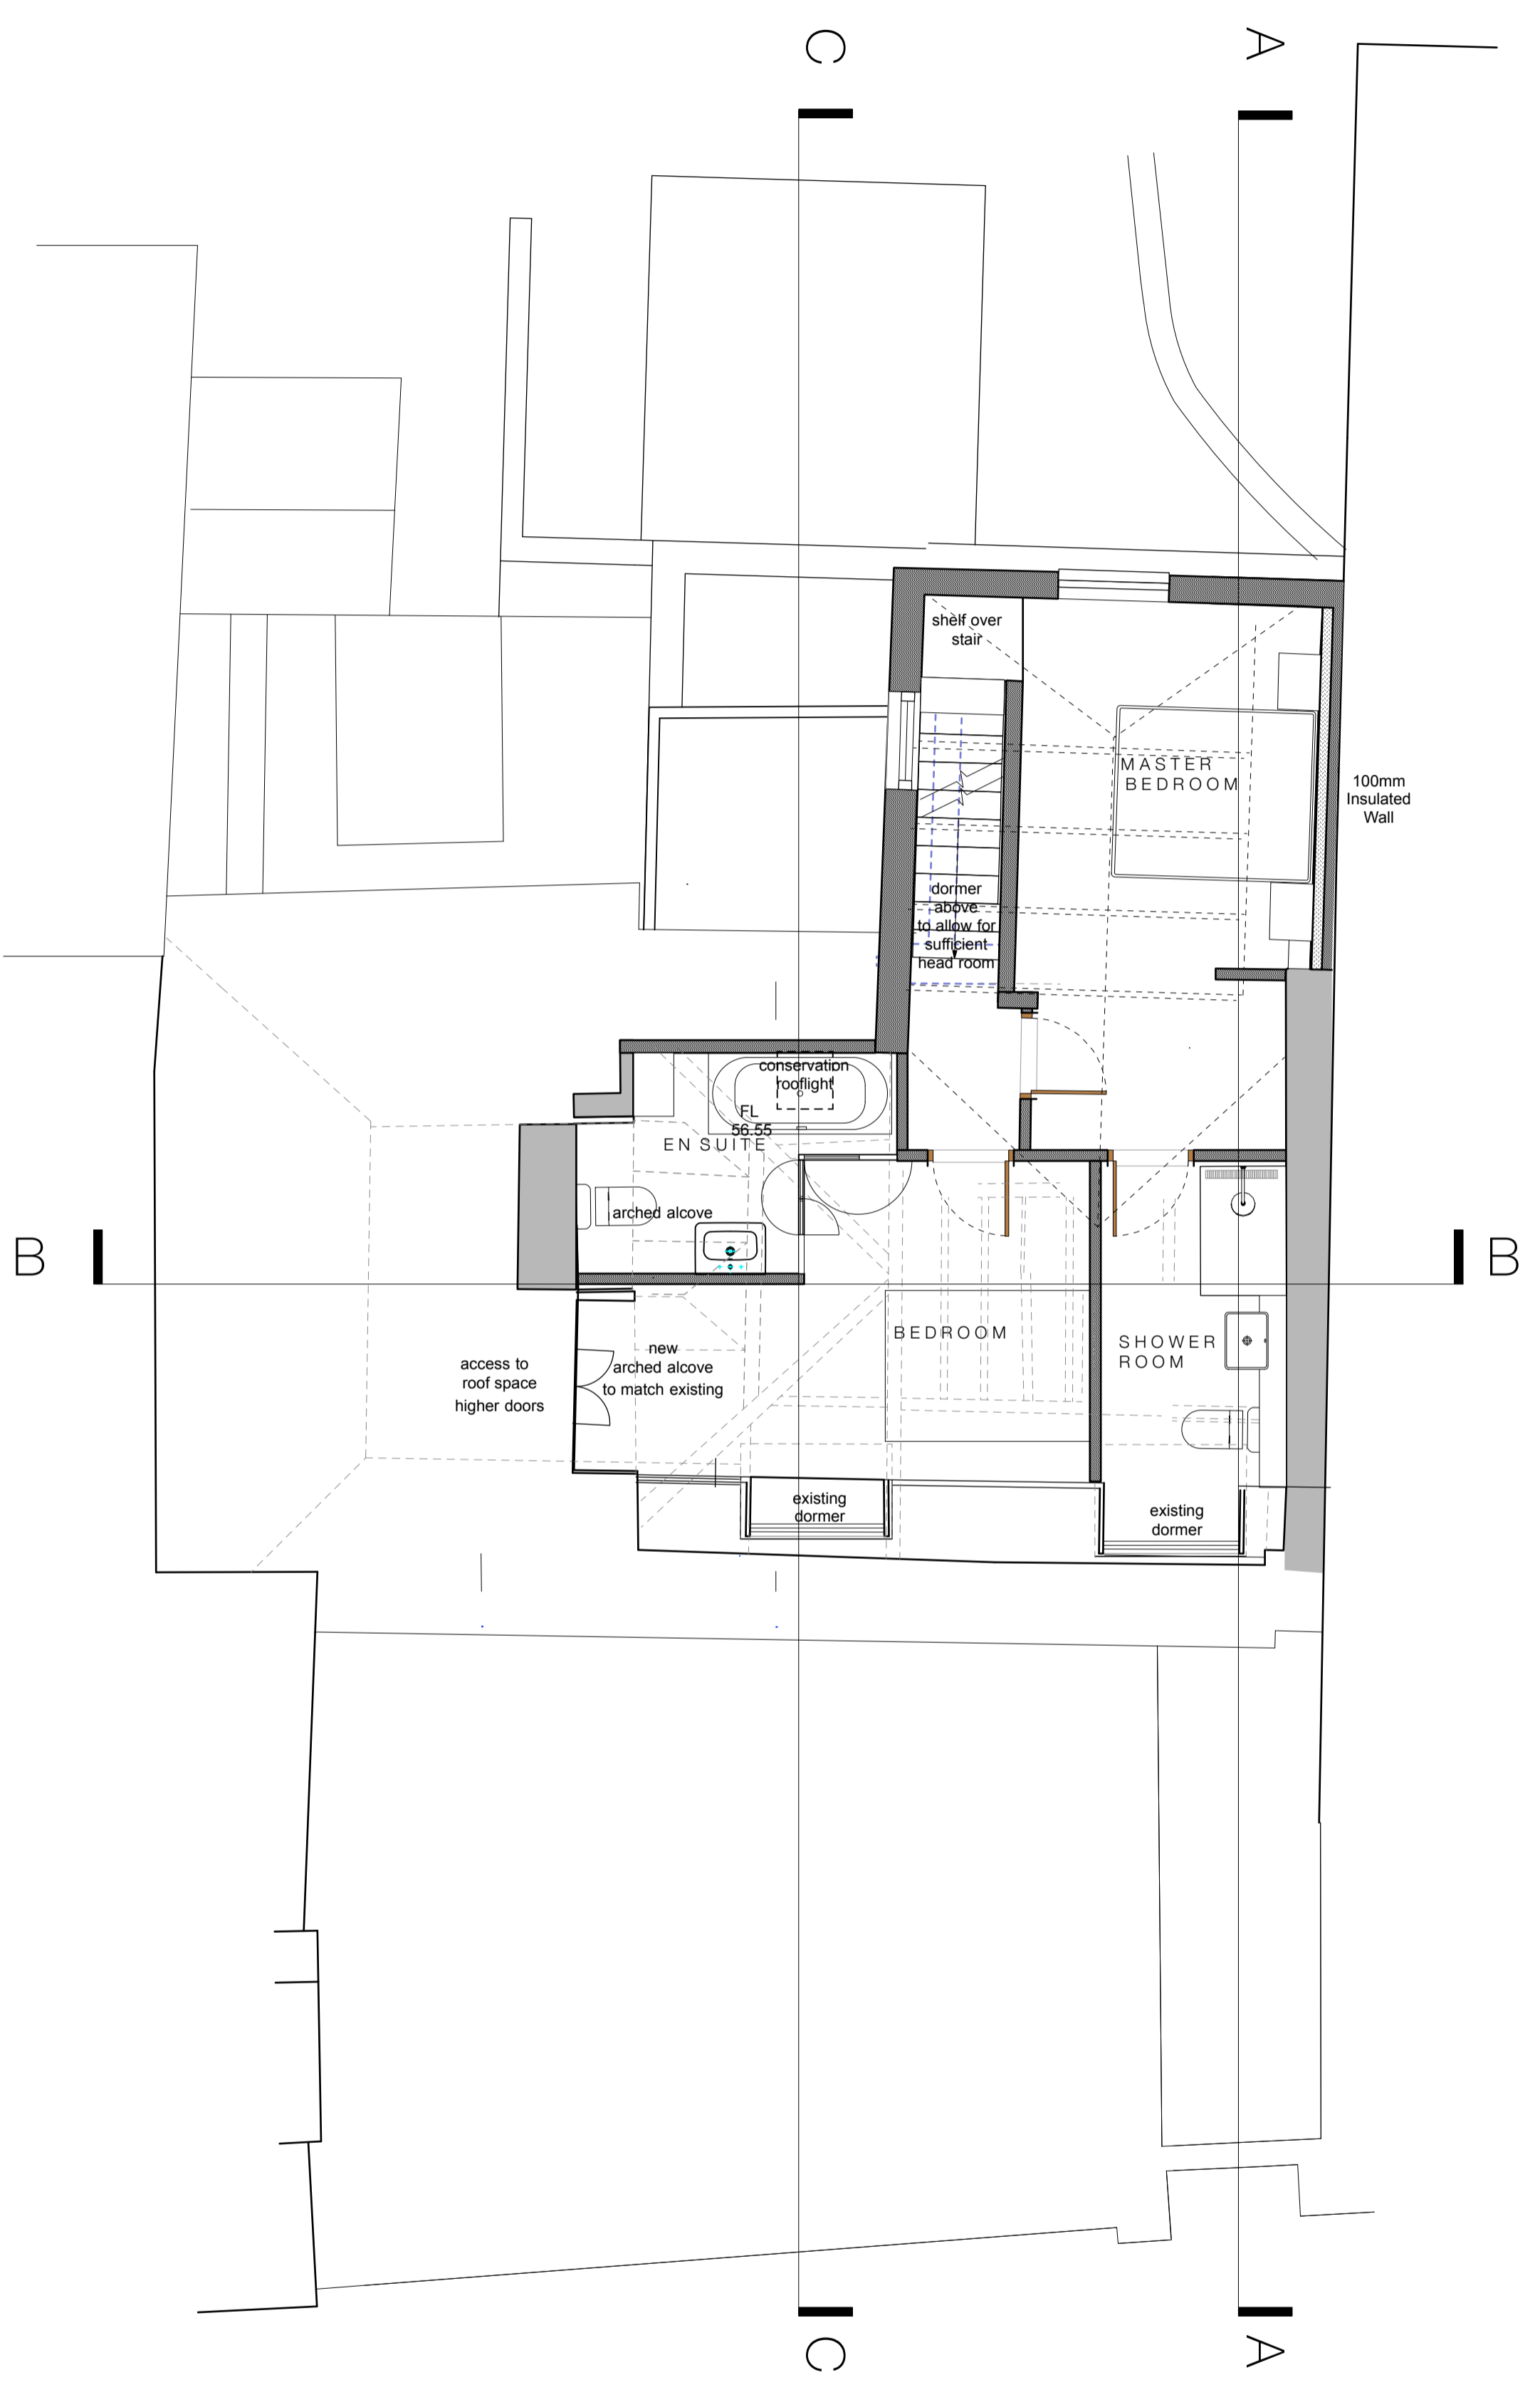

Attic Floor Plan - Proposed

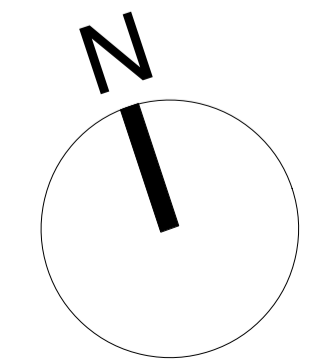

F	Final Amended Planning Set	Feb 2018
E	Window size reduced to match elevation	Jan 2018
D	Porch removed - Final Planning Proposal	Jan 2018
C	Approved Plan added	Dec 2017
B	Final Planning Set	Sept 2017
A	Drawings revised to accommodate planning comments	Sept 2016
-	Issued for Planning	April 2016
no.	revision	date

dwg type GENERAL ARRANGEMENT
dwg status PLANNING

Sacks Maguire Architects
155a Regents Park Road London NW1 8BB
Telephone 020 7722 9298 Fax 020 7431 4398

Project
Old Bank House, 14 Hampstead High Street,
London NW3 1PX

Title
Second Floor Plan - As Existing and
As Proposed

Client
Mr G Moran

scale	1 : 50 @ A1	drawn	DD	date	December 2017
	1 : 100 @ A3				

job number	drawing number	revision
619	P05	F