



NOTES
 DO NOT SCALE FROM THIS DRAWING EXCEPT FOR THE PURPOSES OF PLANNING AND BUILDING REGULATIONS. ALL DIMENSIONS TO BE CHECKED ON SITE.

ROOF PLAN

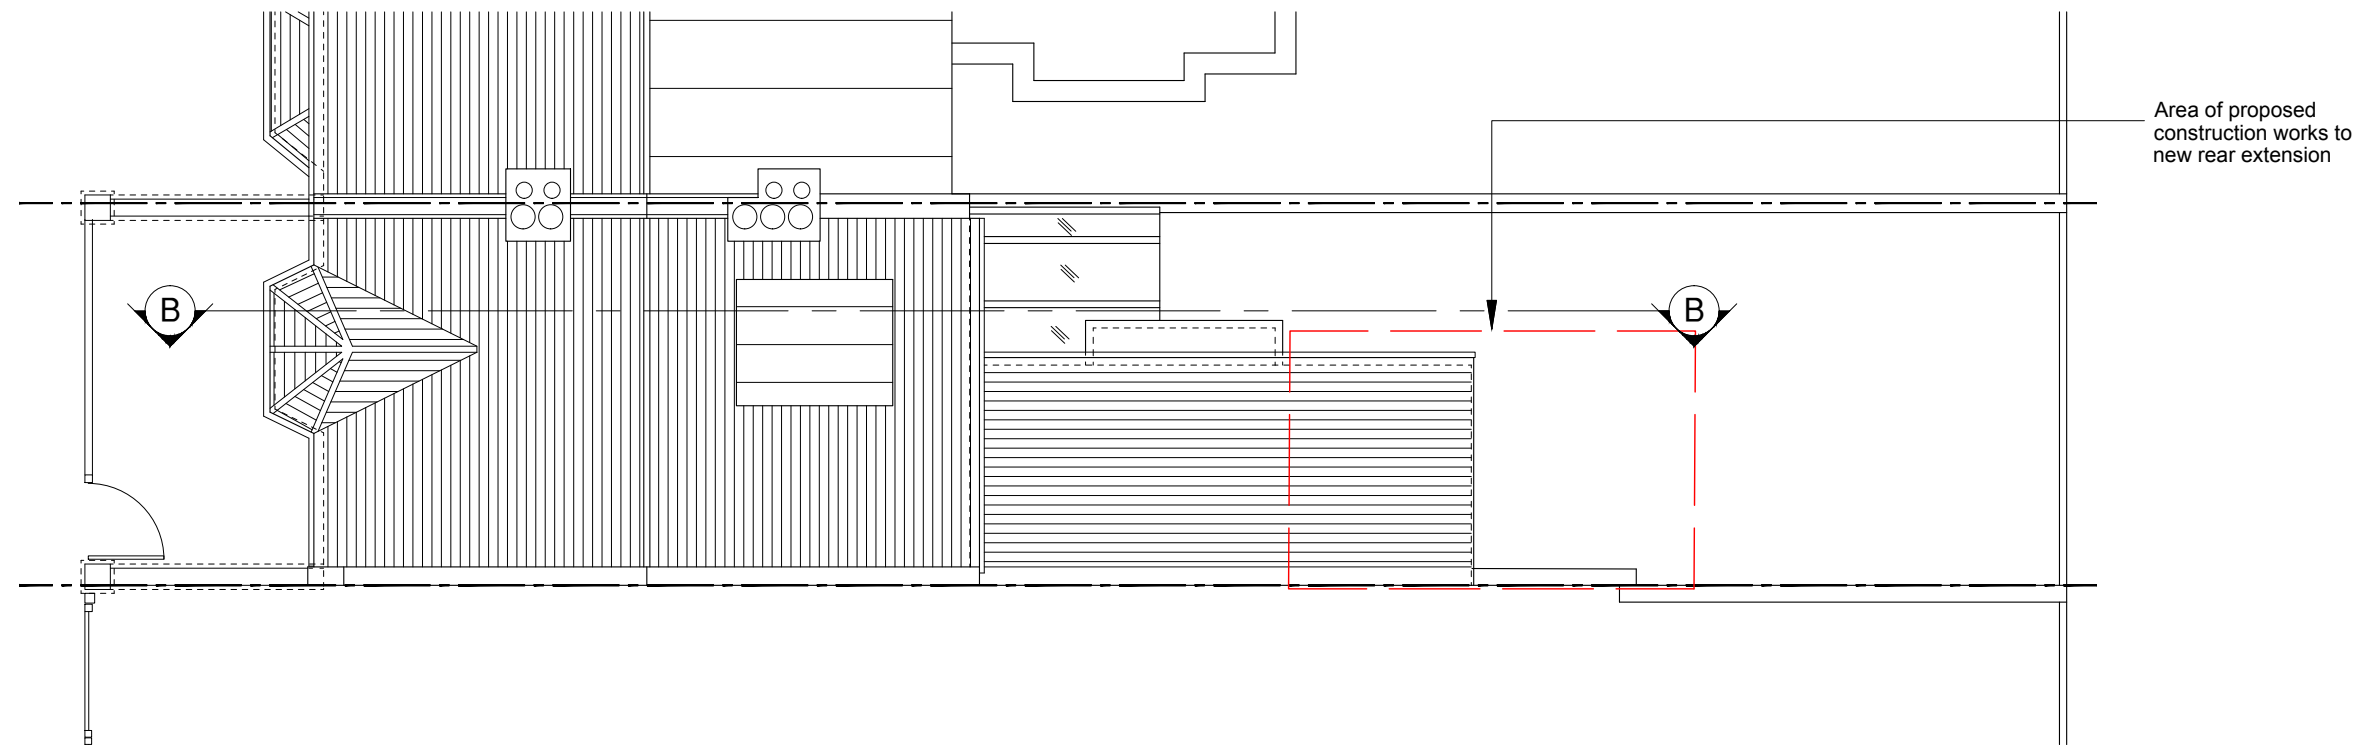

SECTION B - B

Area of proposed construction works to new rear extension

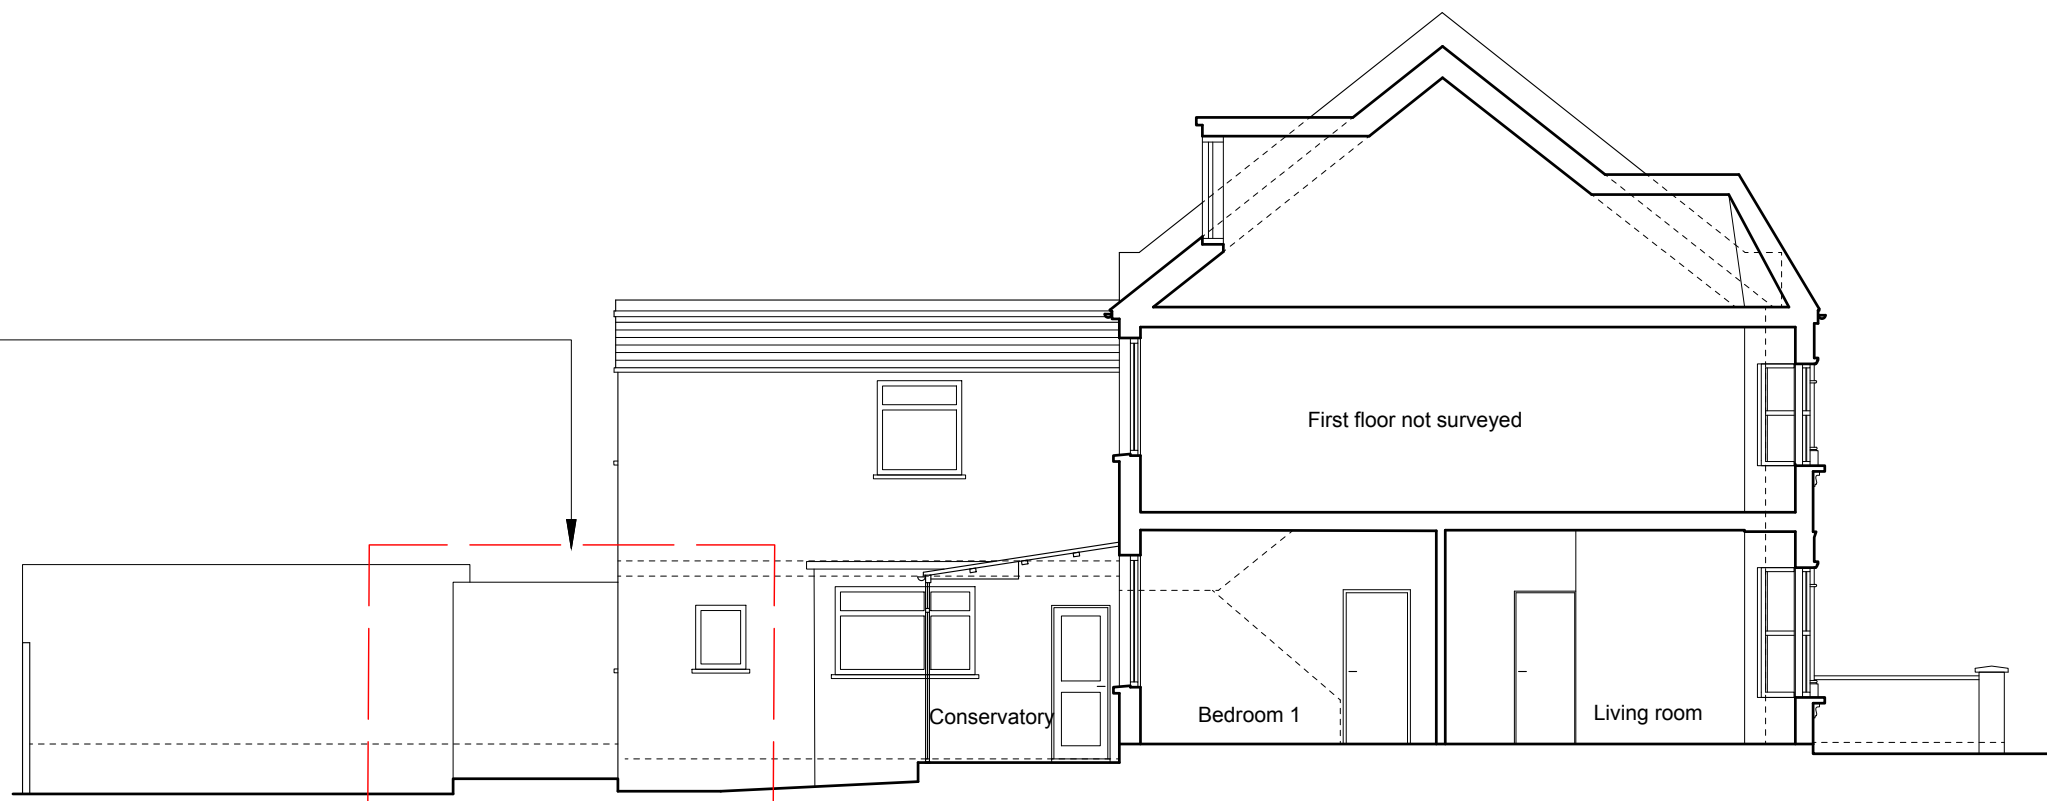

REVISION:

PROJECT TITLE

25A Ravenshaw Street

AURAA
STUDIO

www.auraa.studio
info@auraa.studio

1A Chalk Farm Parade
London NW3 2BN

TITLE

ROOF PLAN AND SECTION B-B
AS EXISTING

DATE 28.02.2018

SCALE 1/100 @ A3

DRAWN BC / RL

STATUS INFORMATION

DRG No 1772_EX_110

REV:

