

NOTES


DO NOT SCALE FROM THIS DRAWING EXCEPT FOR THE PURPOSES OF PLANNING AND BUILDING REGULATIONS. ALL DIMENSIONS TO BE CHECKED ON SITE.



27 Ravenshaw Street 25A Ravenshaw Street 23 Ravenshaw Street
FRONT ELEVATION



23 Ravenshaw Street 25A Ravenshaw Street 27 Ravenshaw Street
REAR ELEVATION

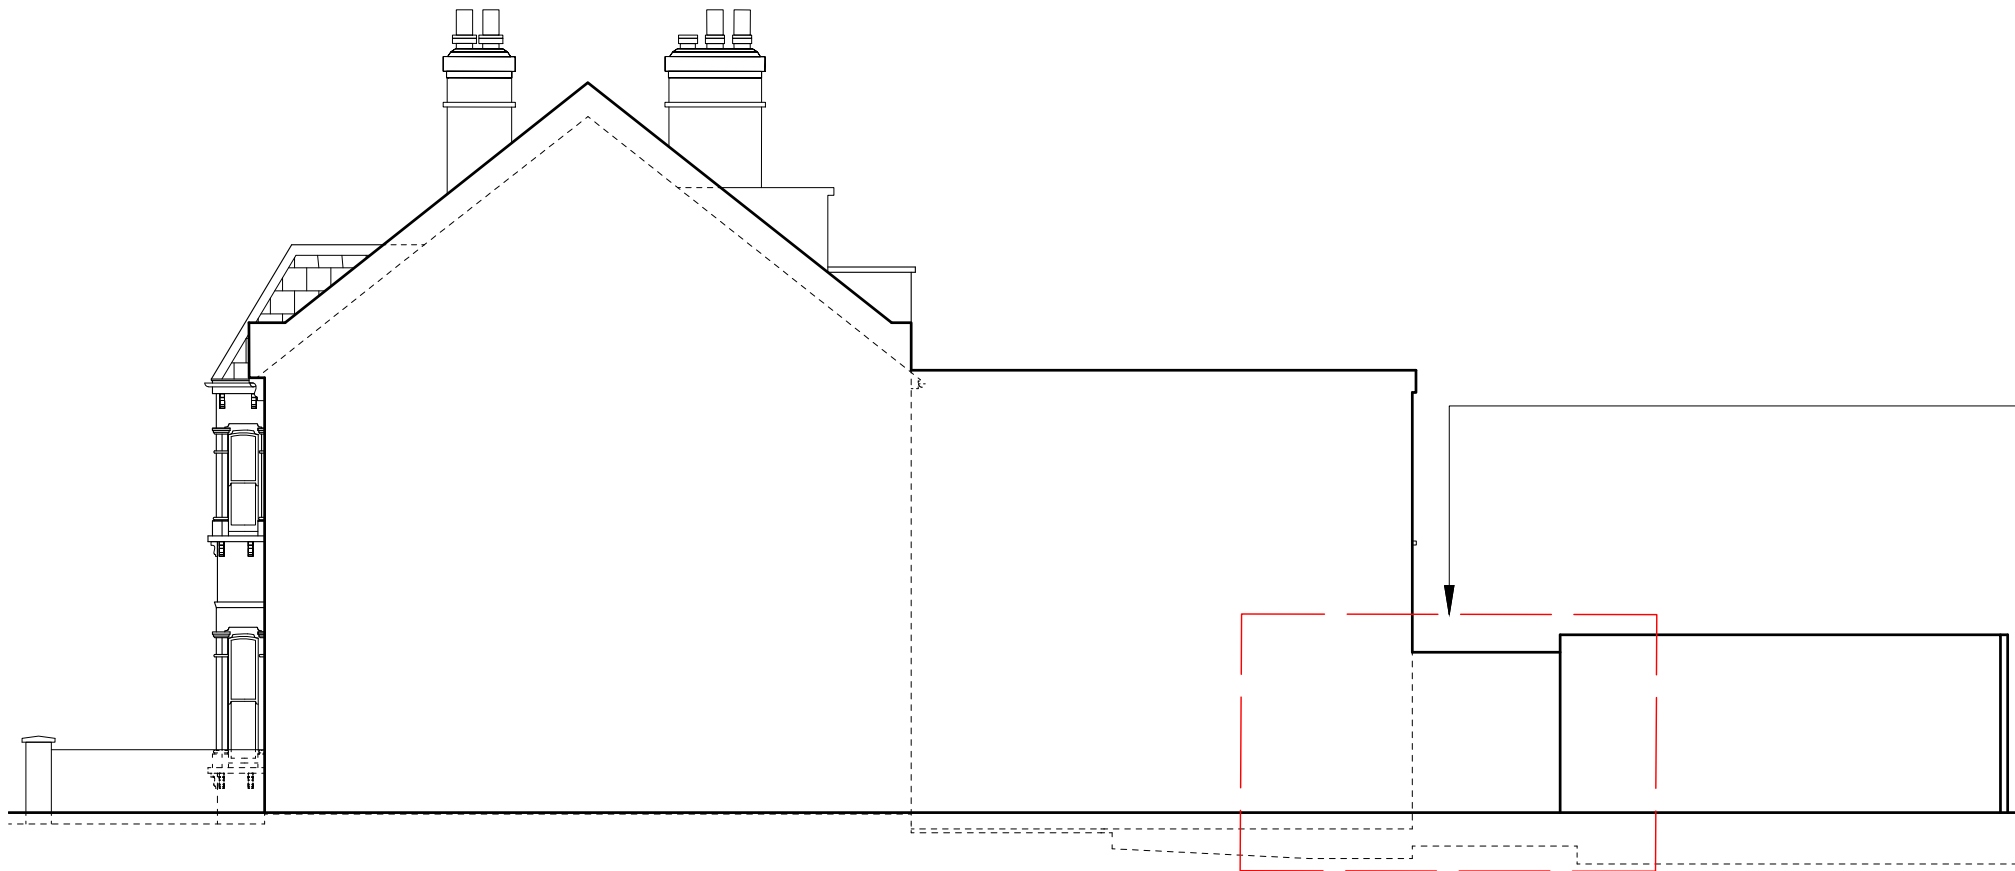

SIDE ELEVATION



REVISION:

PROJECT TITLE

25A Ravenshaw Street

AURAA
STUDIO

www.auraa.studio 1A Chalk Farm Parade
info@auraa.studio London NW3 2BN

TITLE

ELEVATIONS AS EXISTING

DATE 28.02.2018

SCALE 1/100 @ A3

DRAWN BC / RL

STATUS INFORMATION

DRG No 1772_EX_300

REV: