



BASEMENT PLAN

1:100 AT A3

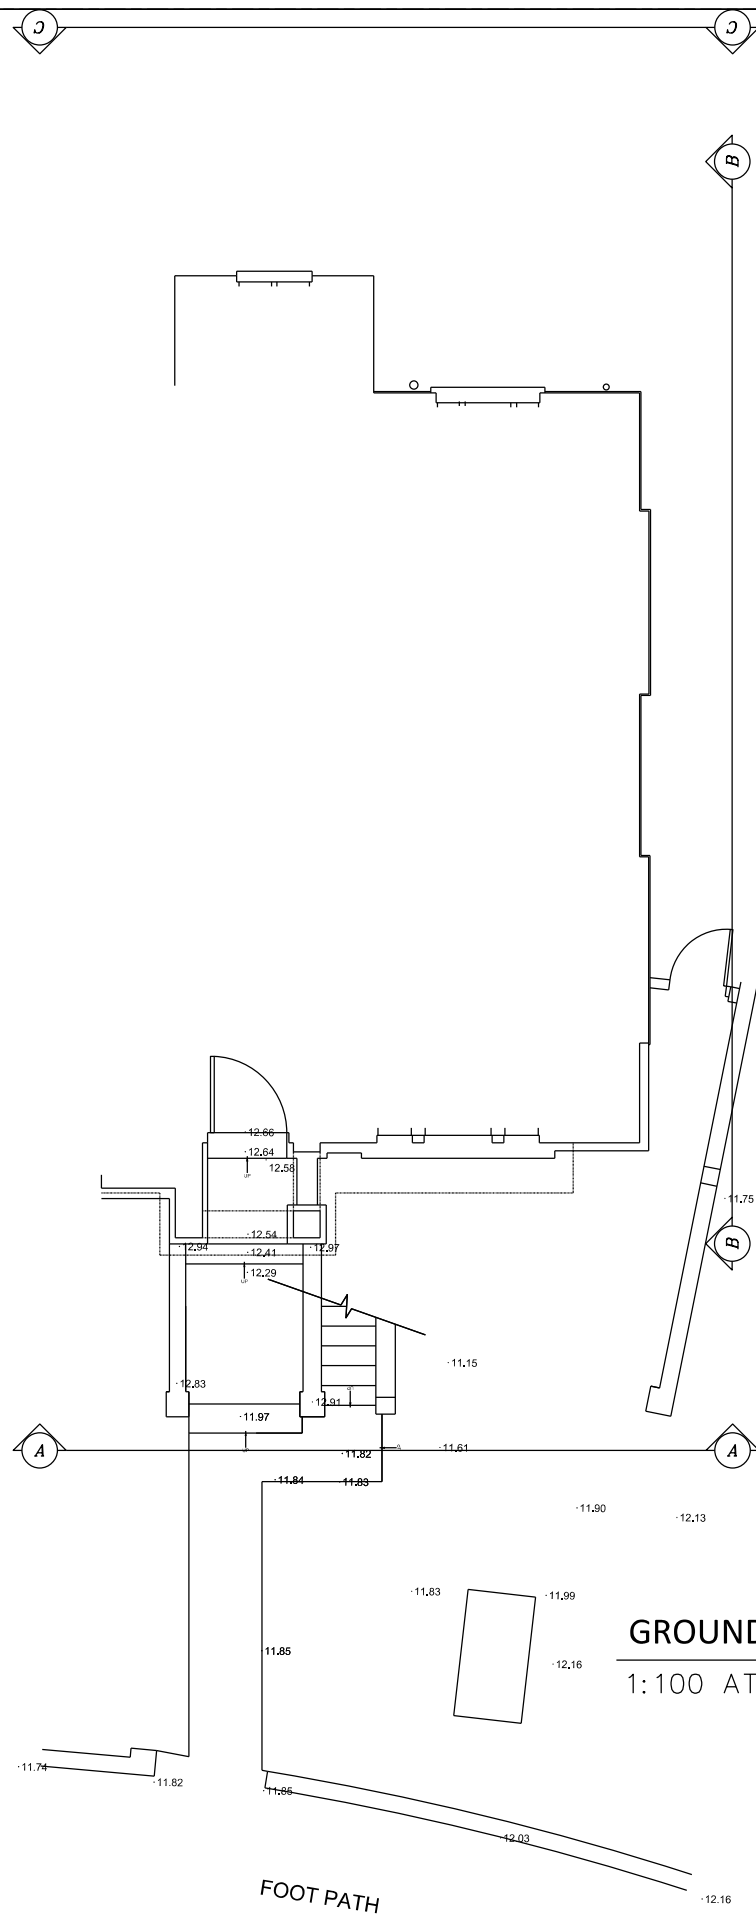

GROUND FLOOR PLAN

1:100 AT A3

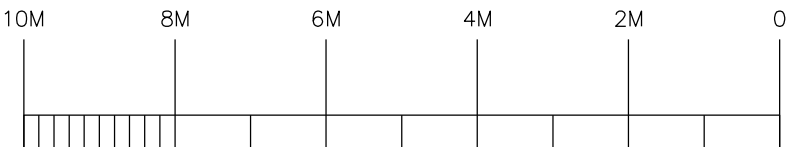

1:100 AT A3

Do not scale from this drawing
All dimensions to be checked on site

Notes:

Amendments:
#

Drawing type:

Client:
L. B. CAMDEN

Project:
**20 Leighton Crescent
Kentish Town, London, NW5 2QY**

Title:
**EXISTING BASEMENT &
GROUND FLOOR PLAN**

Scale: **1:100 @ A3** Date: **16/01/18**

Drawn: **DL** Checked: **SB**

Drg.no: **40-SK(0)004** Rev: **#**

Heritage Surveys Ltd.

Heritage Surveys Limited
Unit 11H, Carlton Road
South Croydon
Surrey
CR2 0BS
www.heritage-surveys.com