
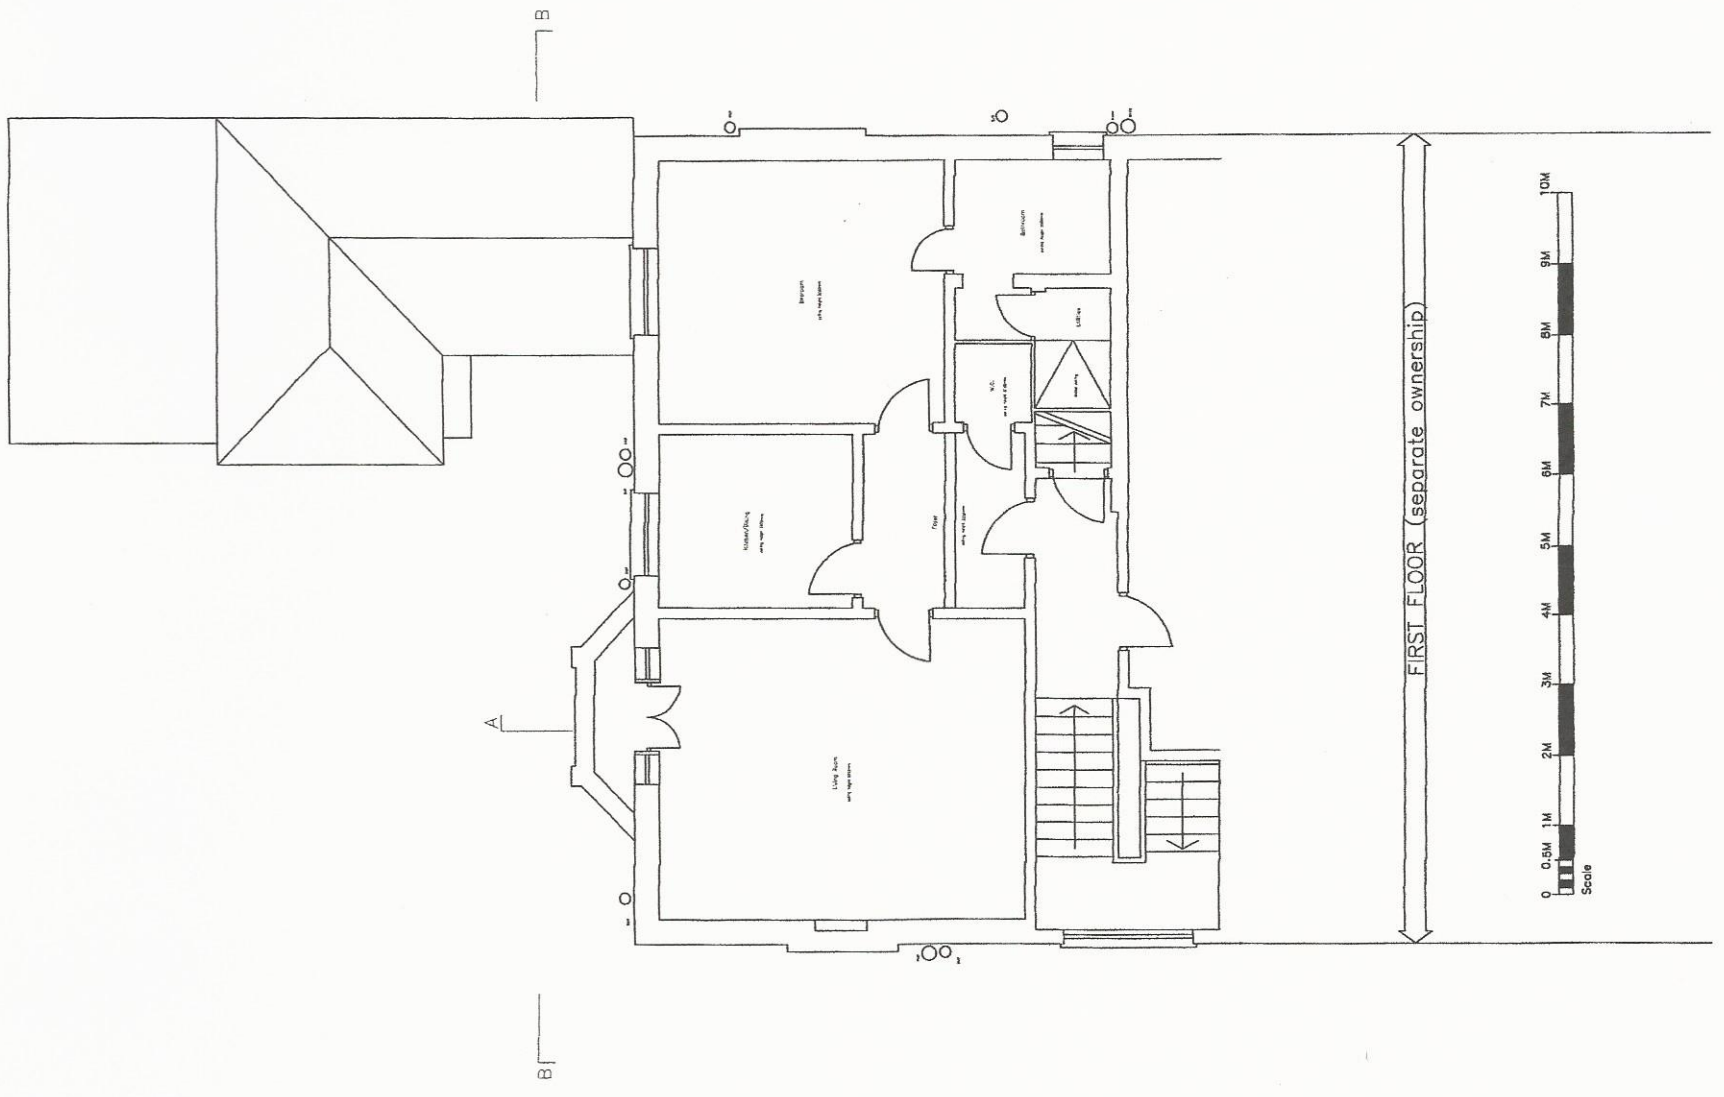


DO NOT SCALE FROM THIS DRAWING. CHECK ALL DIMENSIONS ON SITE.
IF INFORMATION IS NOT CLEAR OR CONSISTENT CONSULT ARCHITECT.
THIS DRAWING IS COPYRIGHT.

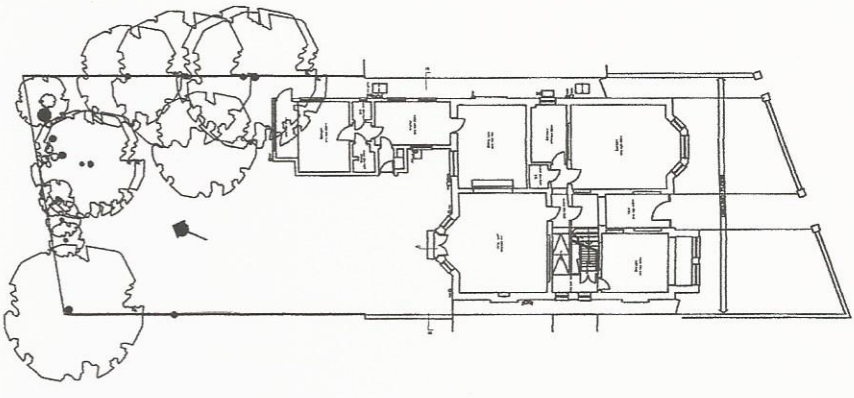

Client: Mr. L. G Silver
Project Title: 45 Lancaster Grove
Camden Town
London NW3
Drawing Title: PRE EXISTING FIRST FLOOR PLAN
Date: 06.03.2012
Scale: 1:50 @ A1 1:100 @ A3
Project: LG.10.02 A
HARTLEYS PROJECTS LTD
PO Box 43391 LONDON N5 1SZ
mail@hartleysltd.com 0207 354 9288