


PROPOSED GROUND FLOOR PLAN

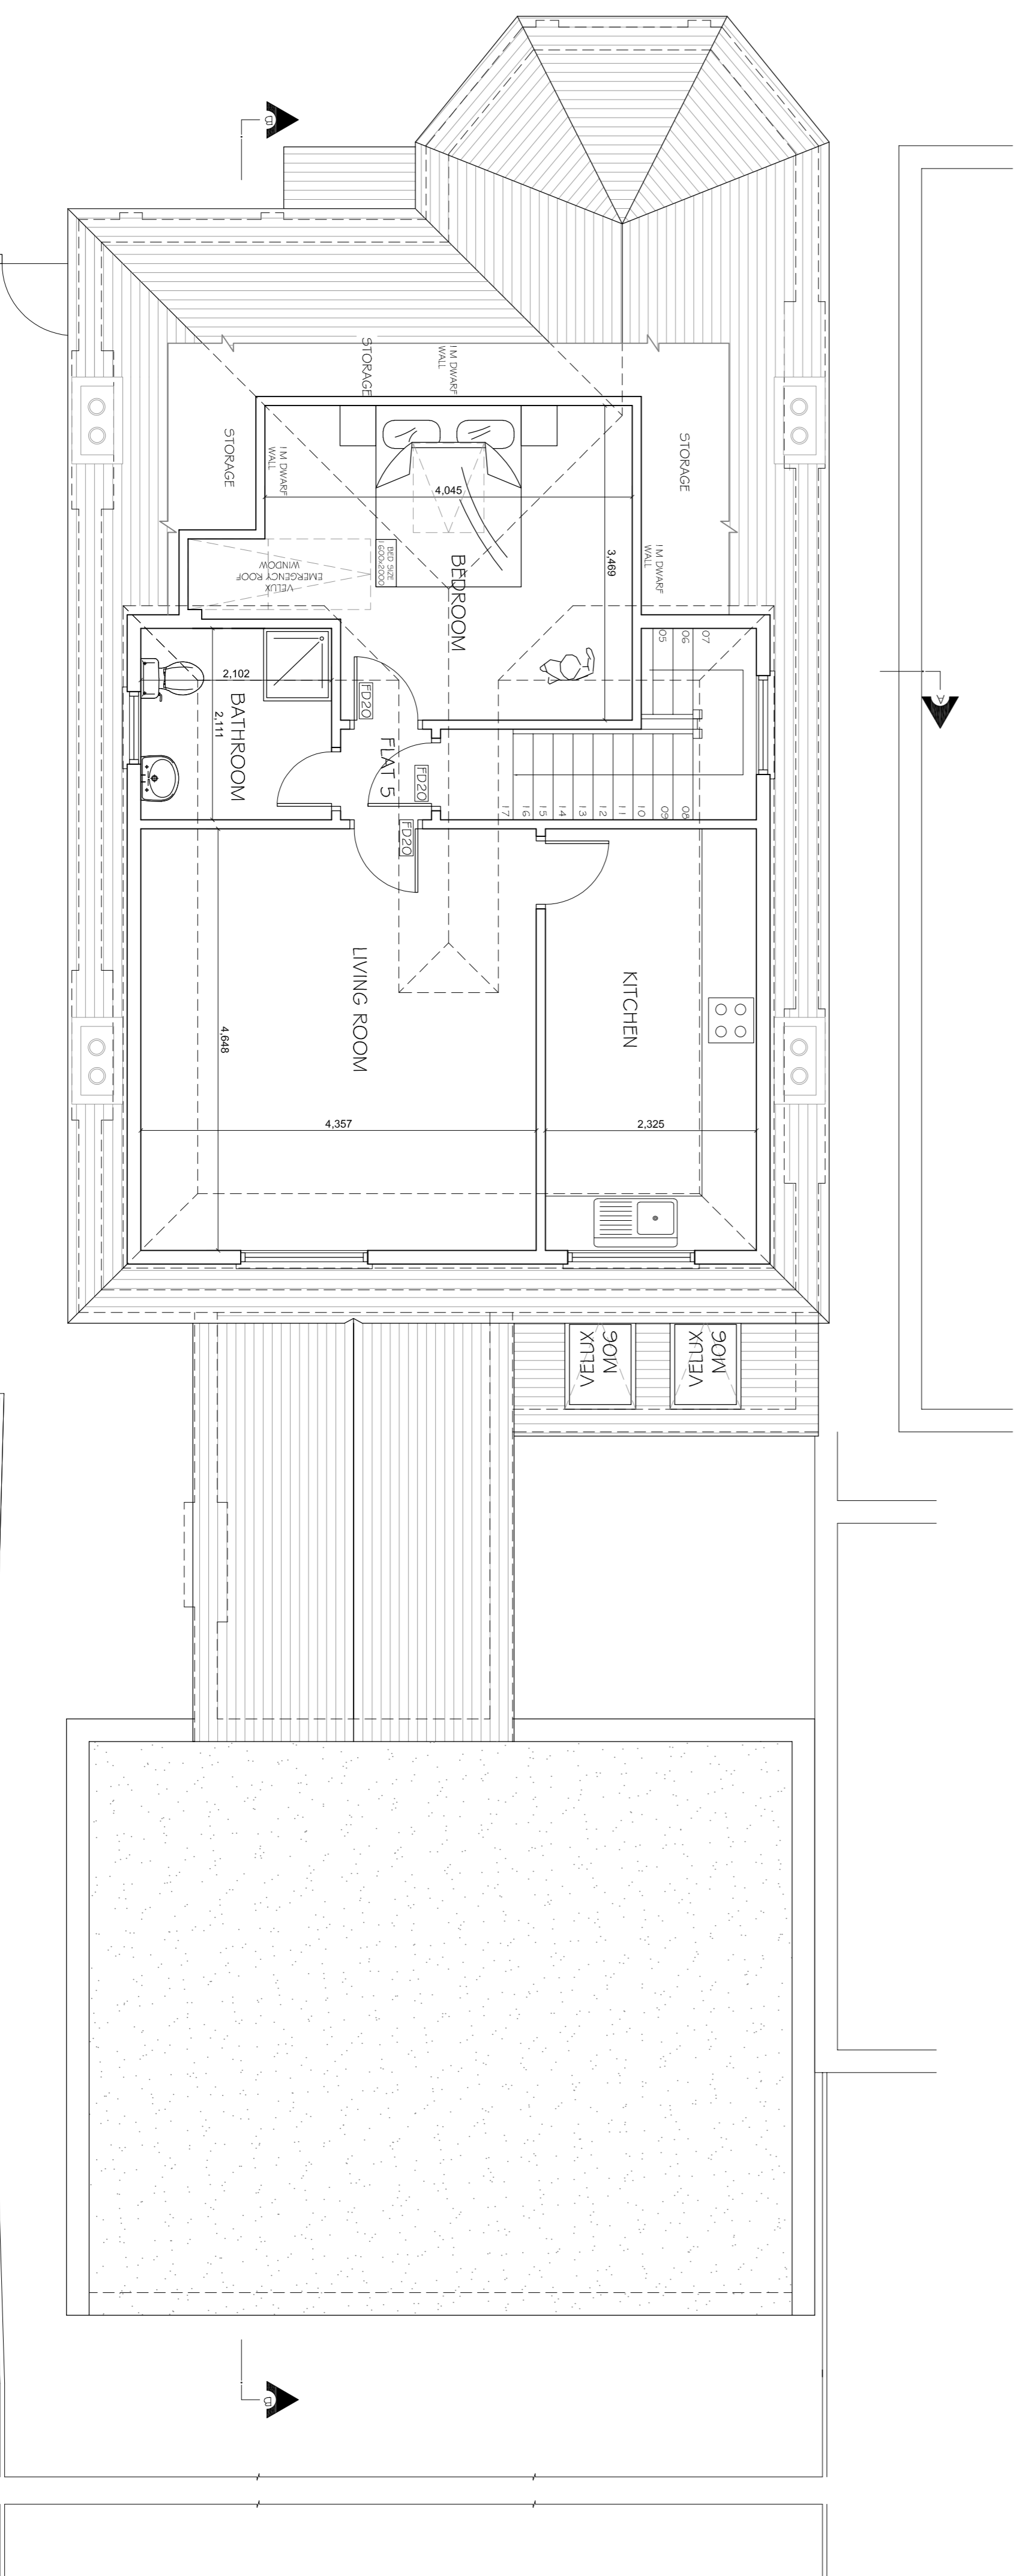

PROPOSED LOFT PLAN

Copyright © Studio 136 Architects Ltd
 This drawing which is the property of Studio 136 Architects Ltd
 is the subject of intellectual property rights including
 copyright and is not to be reproduced, stored in a
 retrieval system or transmitted in any form or by
 any means, electronic, mechanical, photocopying,
 recording or otherwise, without the prior written
 consent of Studio 136 Architects Ltd.

This drawing is not to be scaled. Only figured dimensions
 should be used. Any discrepancies to be reported to the
 architect or architect's office prior to setting out or ordering
 of any materials.



The Broadway, Woking, Surrey, GU24 0JF
 Tel: 01424 880773 Fax: 01424 880774
 Email: info@studio136.co.uk

Project
 EXTENSION & LOFT CONVERSION AT
 126 FORDWICH ROAD
 LONDON
 NW2 3PB

Client
 MR & MRS MCGOVERN
 126 FORDWICH ROAD
 LONDON
 NW2 3PB

Drawing Title
 PROPOSED GROUND FLOOR & LOFT PLAN

Scale	Date	Checked	Authorised
1:100 / 1:50 @ A1	NOVEMBER 2017	-	-

Drawing Number
 ST_NOV_17_126FOR_04

Rev
 E